

Consultants

Casco Bay Engineering
Structural Engineer

Casco Bay Engineering
Civil Engineer

TJM Consulting
Food Service

Urban Dwellings
Interior Design

Revisions

Bowl Portland
58 Alder Street Portland, Maine

Job Number: 09.017


Date: 23.Nov.09

1/4"=1'-0"

Drawing Title:

**FOODSERVICE
EQUIPMENT
FLOOR PLAN
AND SCHEDULE**

FS-1A

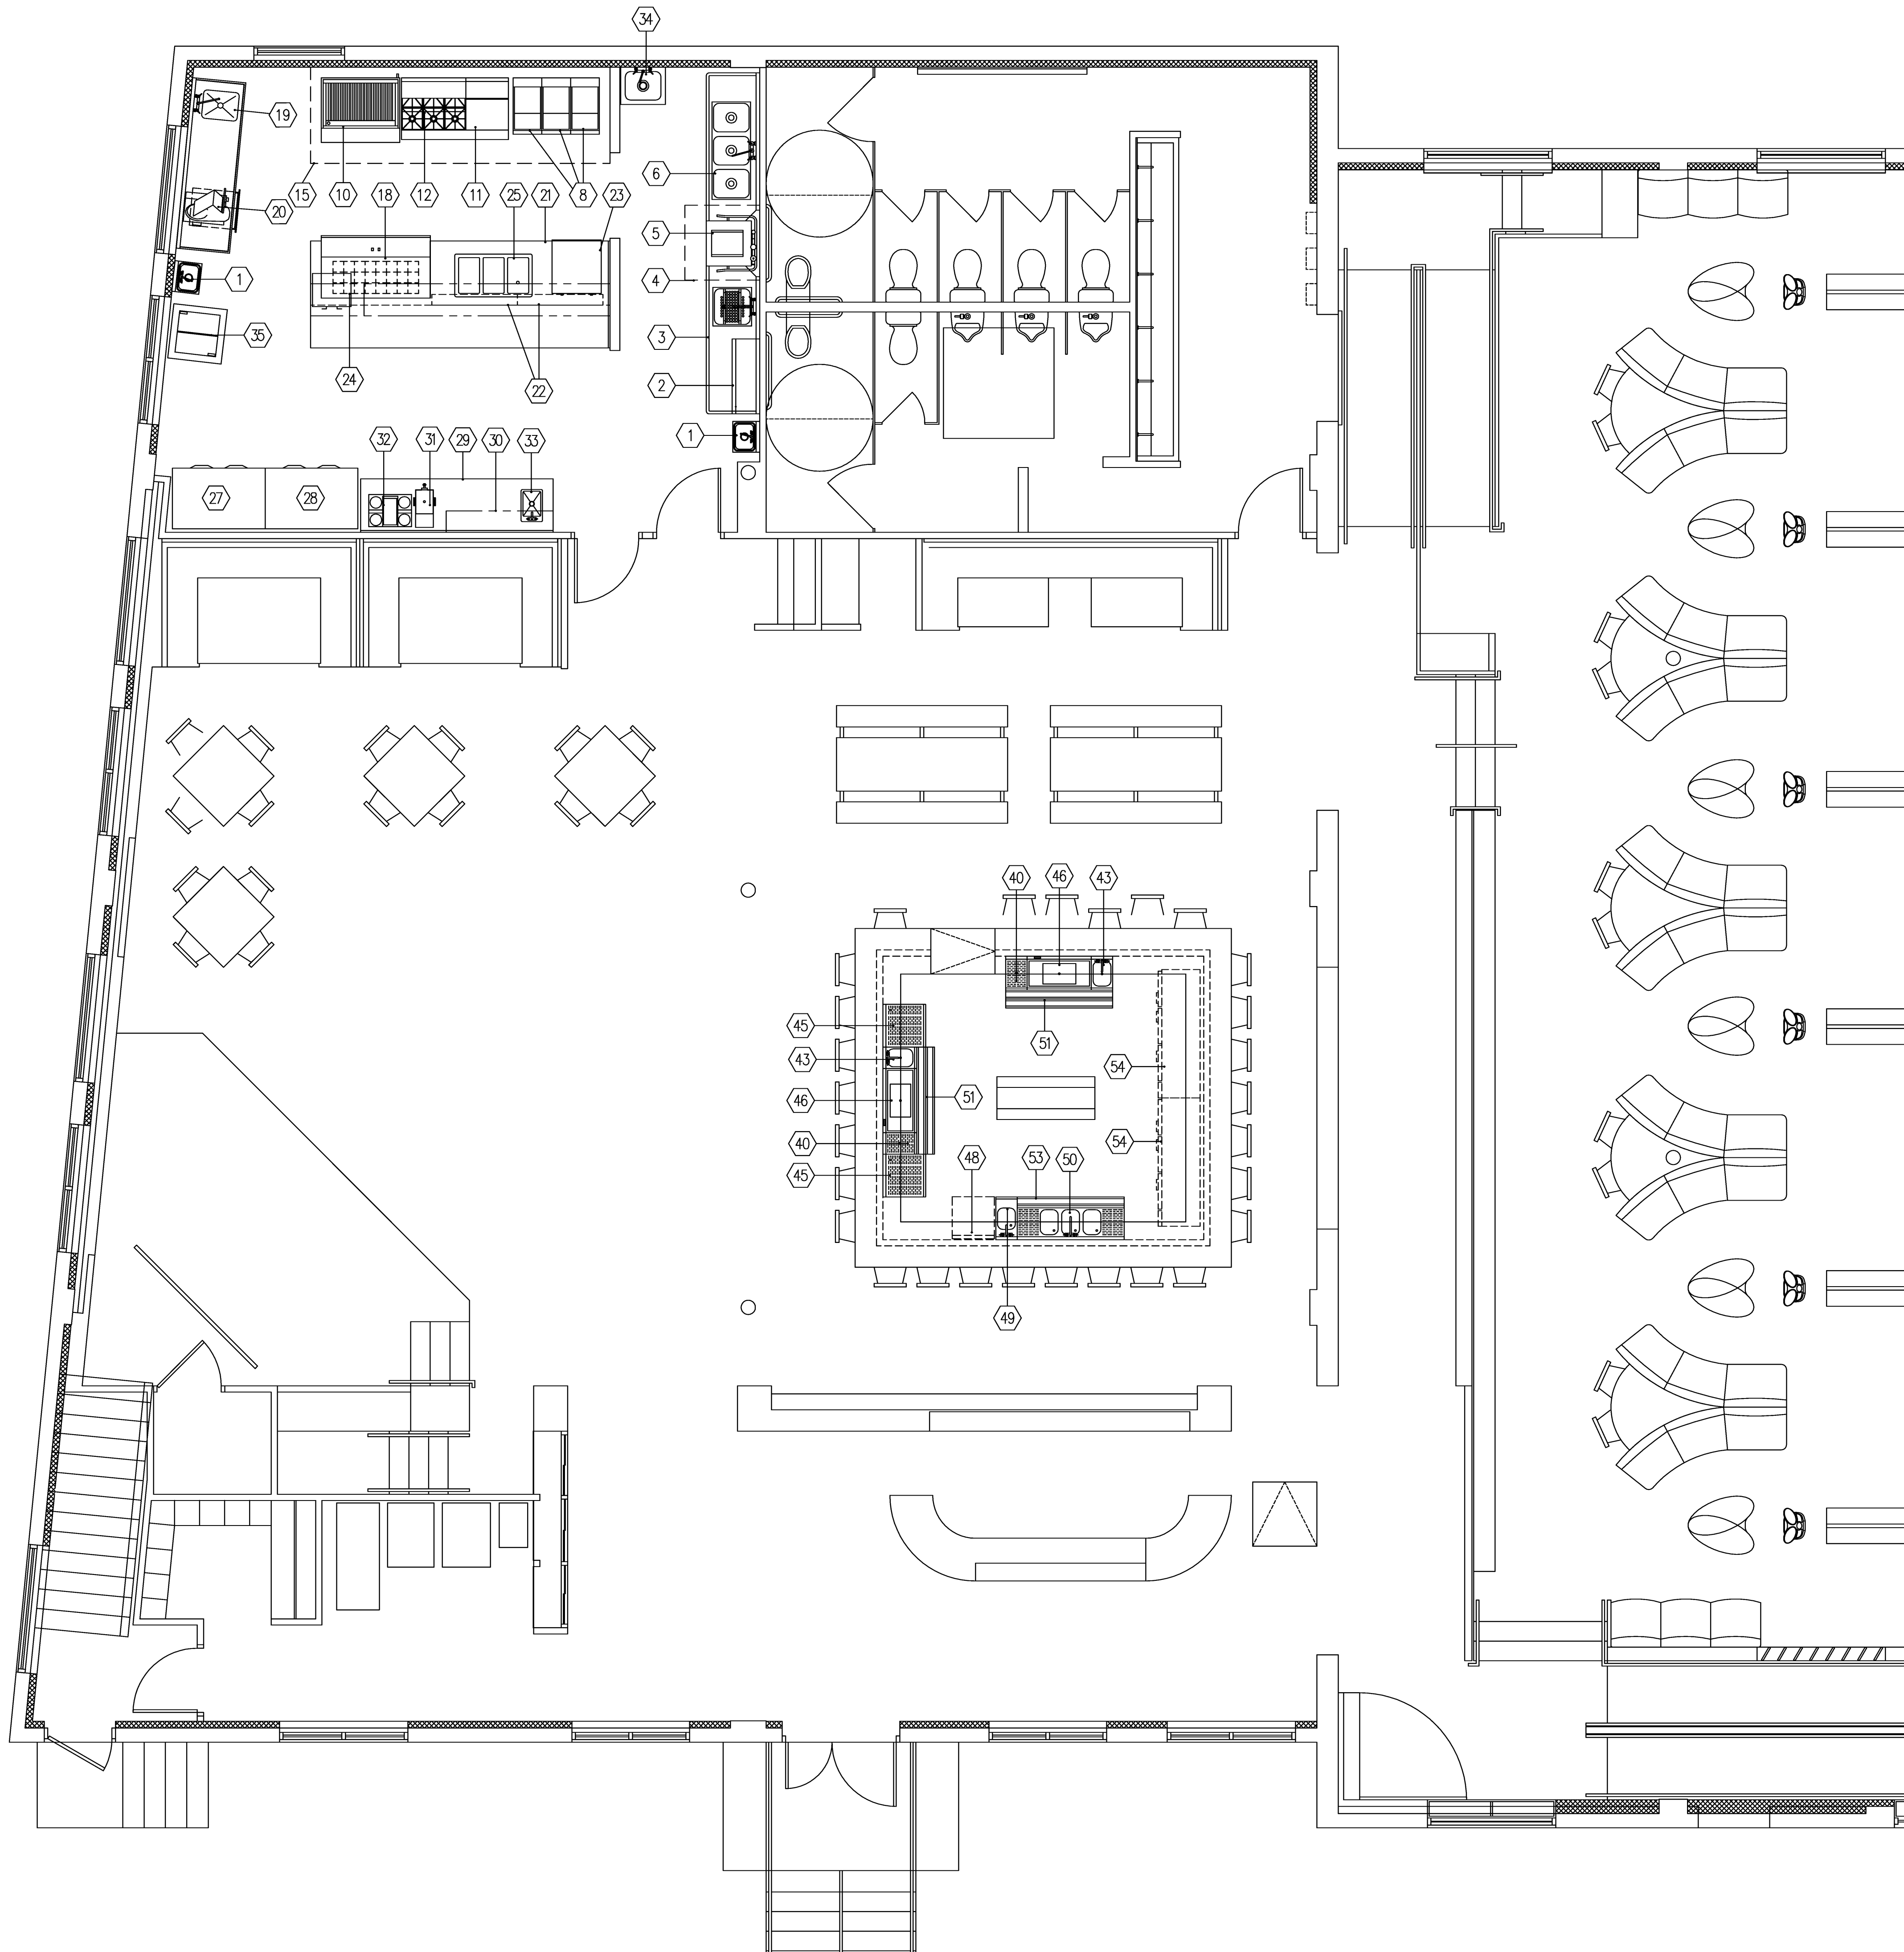

EQUIPMENT SCHEDULE

MK.	QTY	DESCRIPTION
1	2	HAND SINK (EXISTING)
2	1	SLANT RACK SHELF
3	1	DISHTABLE, SOILED
4	1	CONDENSATE HOOD
5	1	DISHWASHER WITH BOOSTER
6	1	DISHTABLE, CLEAN W/POT SINKS
7	-	- SPARE NUMBER -
8	3	FRYER (2-EXISTING, 1-NEW)
9	-	- SPARE NUMBER -
10	1	CHARBROILER
11	1	RANGE, 6-BURNER, 24-INCH-GRIDDLE
12	1	SALAMANDER BROILER
13	-	- SPARE NUMBER -
14	-	- SPARE NUMBER -
15	1	EXHAUST HOOD SYSTEM
16	-	- SPARE NUMBER -
17	-	- SPARE NUMBER -
18	1	REFRIG. SANDWICH UNIT (EXISTING)
19	1	WORK TABLE WITH SINK
20	1	SLICER
21	1	CHEF'S COUNTER (MILLWORK)
22	2	HEAT LAMP
23	1	FREEZER, UNDERCOUNTER
24	1	MICROWAVE OVEN
25	1	HOT FOOD UNIT, DROP-IN
26	-	- SPARE NUMBER -
27	1	FREEZER, 2-SECTION
28	1	REFRIGERATOR, 2-SECTION
29	1	BEVERAGE COUNTER (MILLWORK)
30	2	WALL SHELF
31	1	ICED TEA BREWER (BY VENDOR)
32	1	COFFEE BREWER (BY VENDOR)
33	1	HAND SINK, DROP-IN
34	1	MOP SINK
35	1	ICE CREAM CABINET
36	-	- SPARE NUMBER -
37	-	- SPARE NUMBER -
38	-	- SPARE NUMBER -
39	-	- SPARE NUMBER -
40	3	UNDERBAR, DRAINBOARD
41	-	- SPARE NUMBER -
42	-	- SPARE NUMBER -
43	3	UNDERBAR, SINK, 1-COMP
44	-	- SPARE NUMBER -
45	3	UNDERBAR, STORAGE CABINET
46	3	UNDERBAR, ICE BIN W/COLD PLATE
47	-	- SPARE NUMBER -
48	2	DISHWASHER, UNDERCOUNTER
49	2	UNDERBAR, HAND SINK
50	1	UNDERBAR, 3-COMP. SINK
51	3	SPEEDRAIL, DOUBLE
52	-	- SPARE NUMBER -
53	1	SPEEDRAIL, SINGLE
54	3	BACK BAR COOLER
55	-	- SPARE NUMBER -
56	-	- SPARE NUMBER -
57	-	- SPARE NUMBER -
58	1	SODA RACK (BY VENDOR)
59	1	ICE MACHINE WITH BIN
60	13	DRY STORAGE SHELVING
61	1	WALK-IN COOLER
62	1	EVAPORATOR COIL, COOLER
63	1	COMPRESSOR, COOLER
64	1	WALK-IN FREEZER
65	1	EVAPORATOR COIL, FREEZER
66	1	COMPRESSOR, FREEZER
67	1	WALK-IN COOLER
68	1	EVAPORATOR COIL, COOLER
69	1	COMPRESSOR, COOLER
70	-	- SPARE NUMBER -
71	11	COOLER/FREEZER SHELVING
72	2	KEG STACKER, SHELVING