

Consultants

Casco Bay Engineering
Structural Engineer

Casco Bay Engineering
Civil Engineer

TJM Consulting
Food Service

Urban Dwellings
Interior Design

Revisions

Bowl Portland
58 Alder Street Portland, Maine


Job Number: 09.017

Date: 13.Nov.09

Drawing Title:

**FOODSERVICE
EQUIPMENT
FLOOR PLAN
AND SCHEDULE**

FS-1B

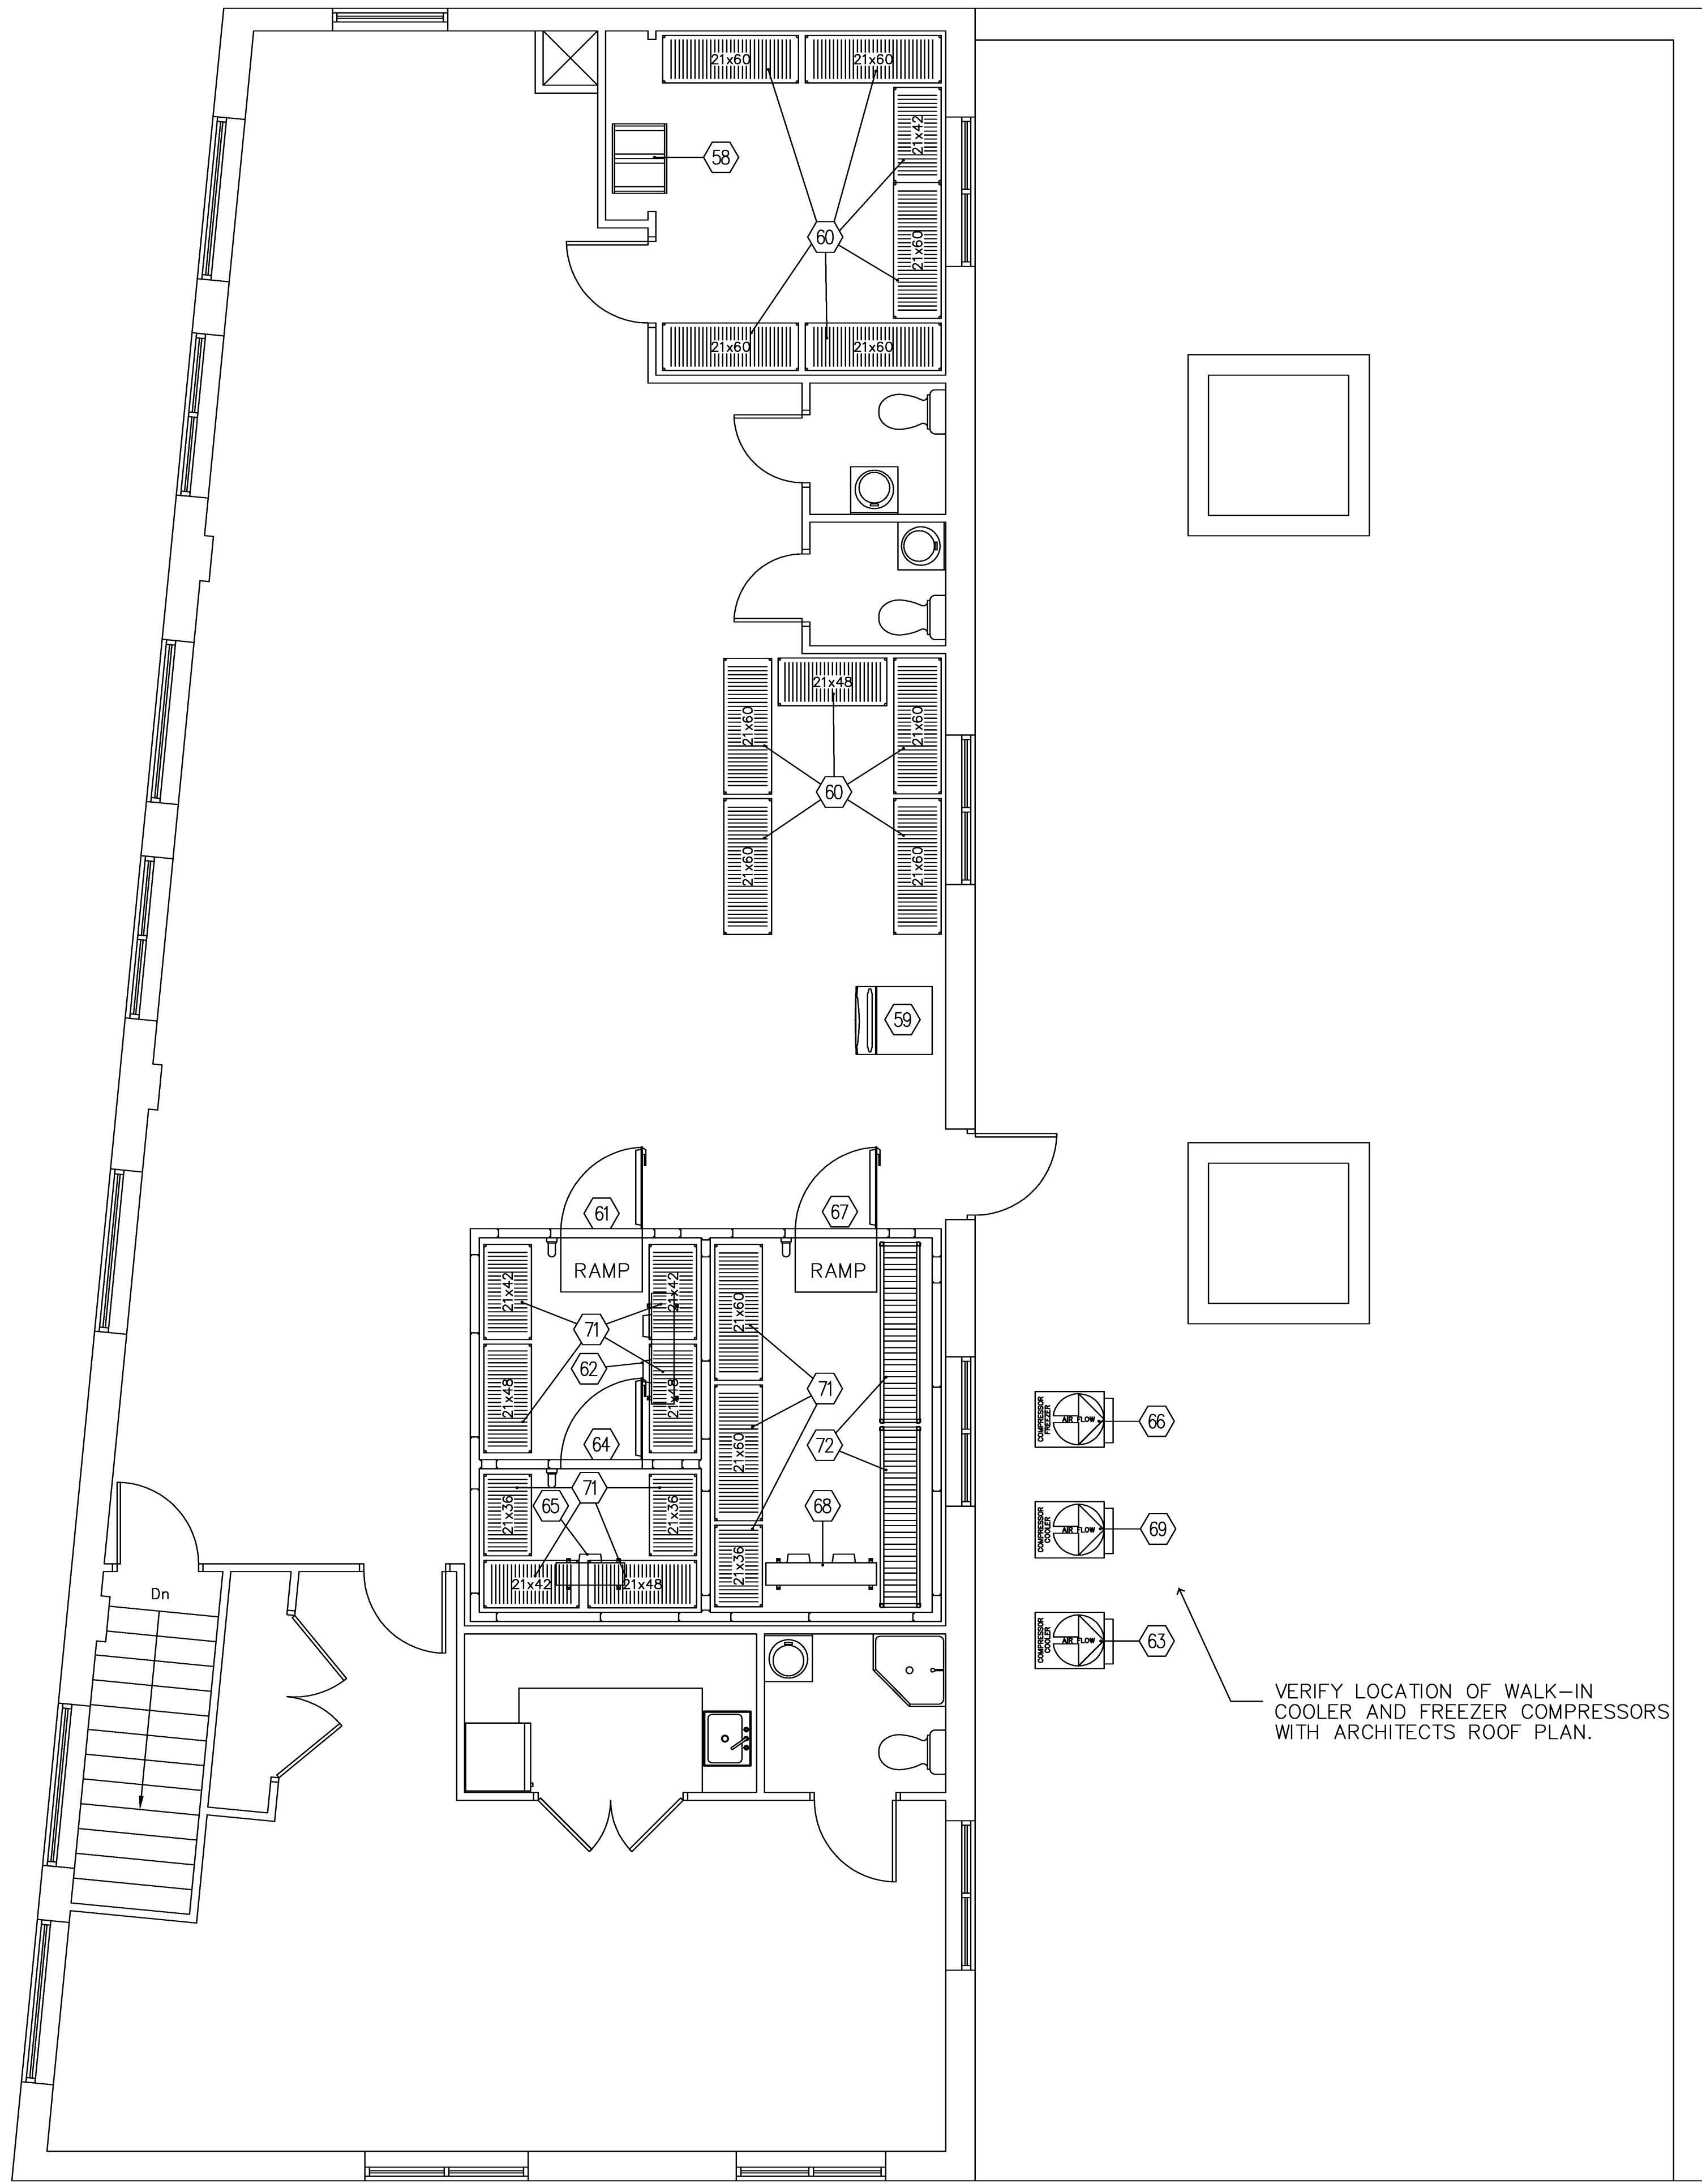

NOTES:

1. ELECTRICAL CONTRACTOR TO RUN CONTROL WIRING BETWEEN EVAPORATORS AND REMOTE CONDENSING UNITS FOR WALK-IN COOLER AND FREEZER. CO-ORDINATE WITH KITCHEN EQUIPMENT CONTRACTOR (KEC).
2. ELECTRICAL CONTRACTOR TO INSTALL SEAL-OFF FITTINGS ON ALL CONDUIT PENETRATING WALK-IN COOLER AND FREEZER.
3. ELECTRICAL CONTRACTOR TO PROVIDE 115 VOLT W/P RECEPTACLE IN FREEZER FOR DRAIN LINE HEAT TAPE. HEAT TAPE FURNISHED AND INSTALLED BY K.E.C.
4. PLUMBING CONTRACTOR TO INSTALL VACUUM BREAKER, SOLENOID VALVE, AND FLOW CONTROL VALVE (FURNISHED) IN COLD WATER LINE TO DISPOSER.
5. KITCHEN EQUIPMENT CONTRACTOR TO PROVIDE GAS REGULATING VALVES FOR ALL GAS OPERATED KITCHEN EQUIPMENT.
6. FLOOR DRAIN REQUIRES FLOW RATE OF 5 G.P.M.
7. PLUMBING CONTRACTOR TO INSTALL ALL DRAINS AND FAUCETS SUPPLIED BY KITCHEN EQUIPMENT CONTRACTOR.
8. PLUMBING CONTRACTOR TO FURNISH AND INSTALL ALL INDIRECT DRAIN INTERPIPING TO FLOOR DRAINS.
9. PLUMBING CONTRACTOR TO INSTALL GAS REGULATORS ON ALL GAS EQUIPMENT. REGULATORS BY K.E.C.
10. PLUMBING CONTRACTOR TO IGNITE ALL GAS PILOTS AND ASSIST K.E.C. AND FACTORY REP'S IN START-UP AND DEMONSTRATION OF EQUIPMENT.
11. ELECTRICAL CONTRACTOR TO INTERWIRE SOLENOID VALVE AND CONTROL PANEL TO DISPOSER.
12. GENERAL CONTRACTOR TO PROVIDE ALL REQUIRED WALL BACKING AS DIRECTED BY K.E.C.
13. GENERAL CONTRACTOR TO PROVIDE ALL REQUIRED SLEEVES THROUGH BUILDING FOR REMOTE REFRIGERATION LINES. REFRIGERATION LINES BY K.E.C.
14. EXTRA LIGHT FIXTURES SUPPLIED WITH WALK-IN COOLER AND FREEZER SHALL BE MOUNTED AND INSTALLED BY E.C.

