

Consultants

Casco Bay Engineering
 Structural Engineer

Casco Bay Engineering
 Civil Engineer

TJM Consulting
 Food Service

Urban Dwellings
 Interior Design

Revisions

.

Bowl Portland
 58 Alder Street Portland, Maine


Job Number: 09.017

Date: 13.Nov.09

Drawing Title:

**FOODSERVICE
 EQUIPMENT
 PLUMBING
 ROUGH-IN PLAN**

FS-4B

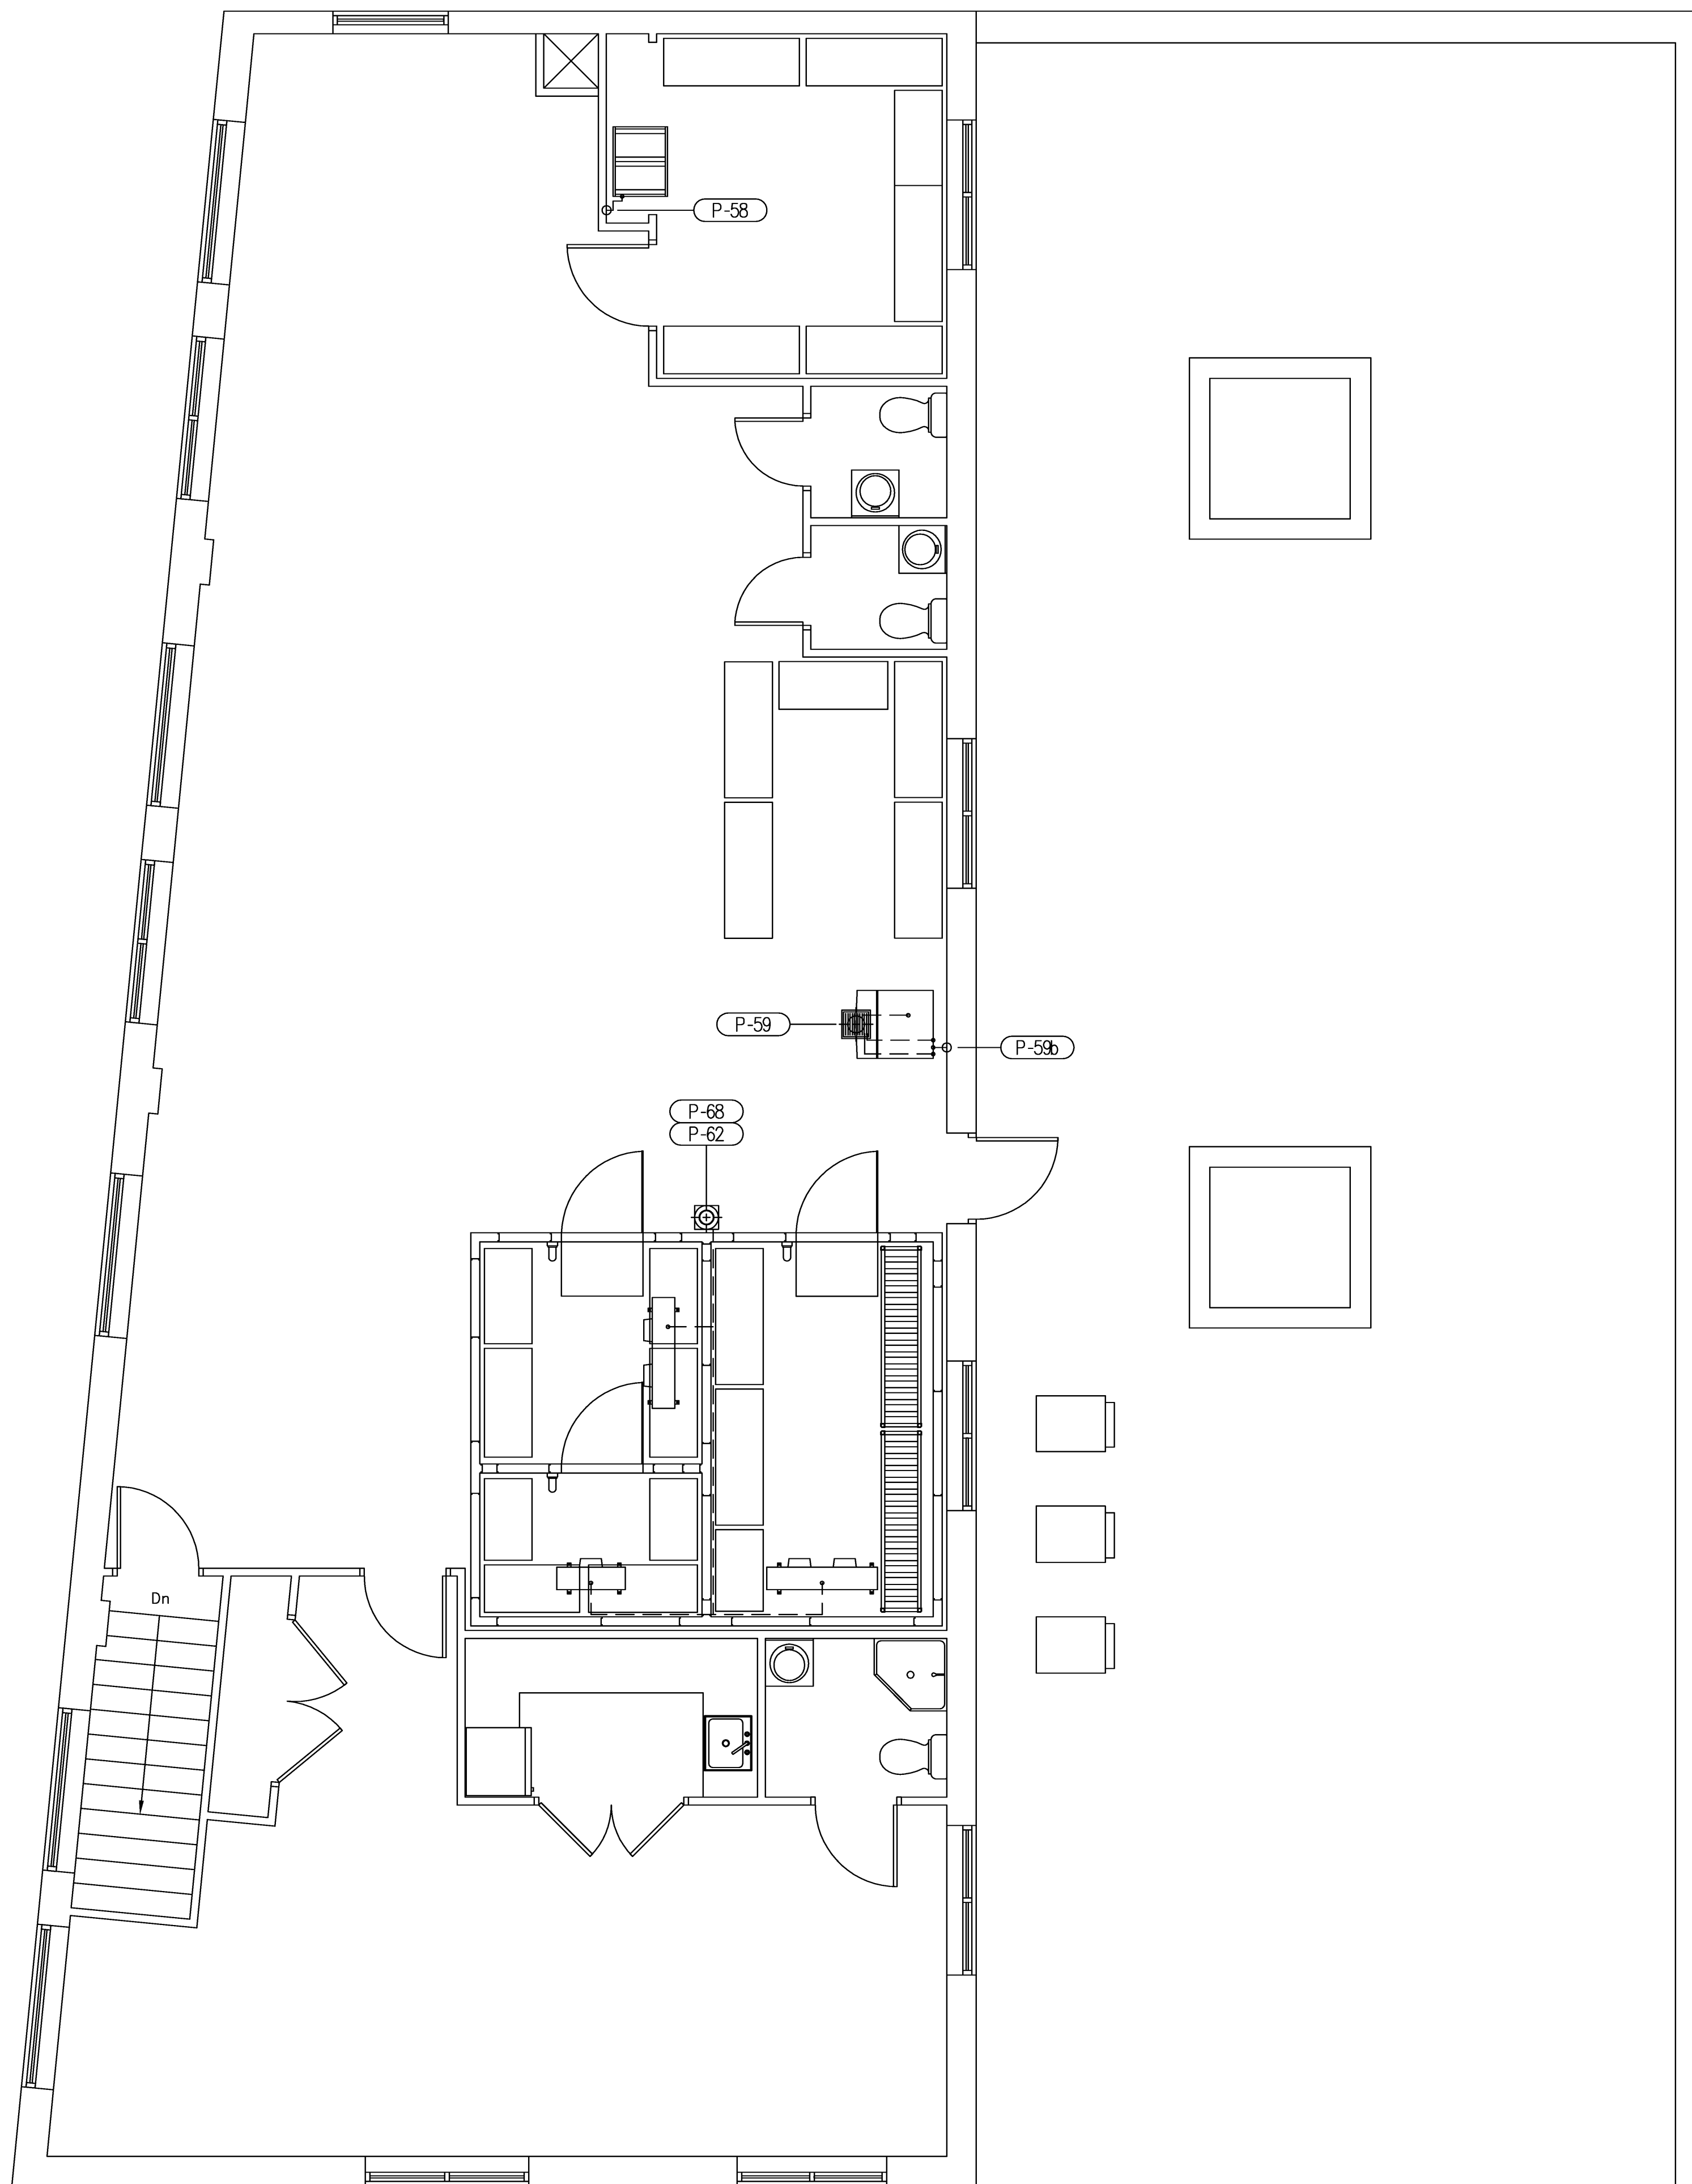

LEGEND — PLUMBING CONNECTIONS

- HW—HOT WATER, OR CW—COLD WATER
- S—STEAM SUPPLY, OR C—CONDENSATE RETURN
- GAS SUPPLY
- WASTE, DIRECT—CONNECTED UNLESS NOTED "OPEN HUB"
- FLOOR SINK WITH HALF GRATE UNLESS NOTED OTHERWISE
- ⊕ FLOOR DRAIN
- ⊗ FLOOR DRAIN W/ATTACHED FUNNEL
- FIELD CONNECTIONS

