


PLAN VIEW - Hood #2 (Dish)
3' 6.00" LONG 4230VHB-G

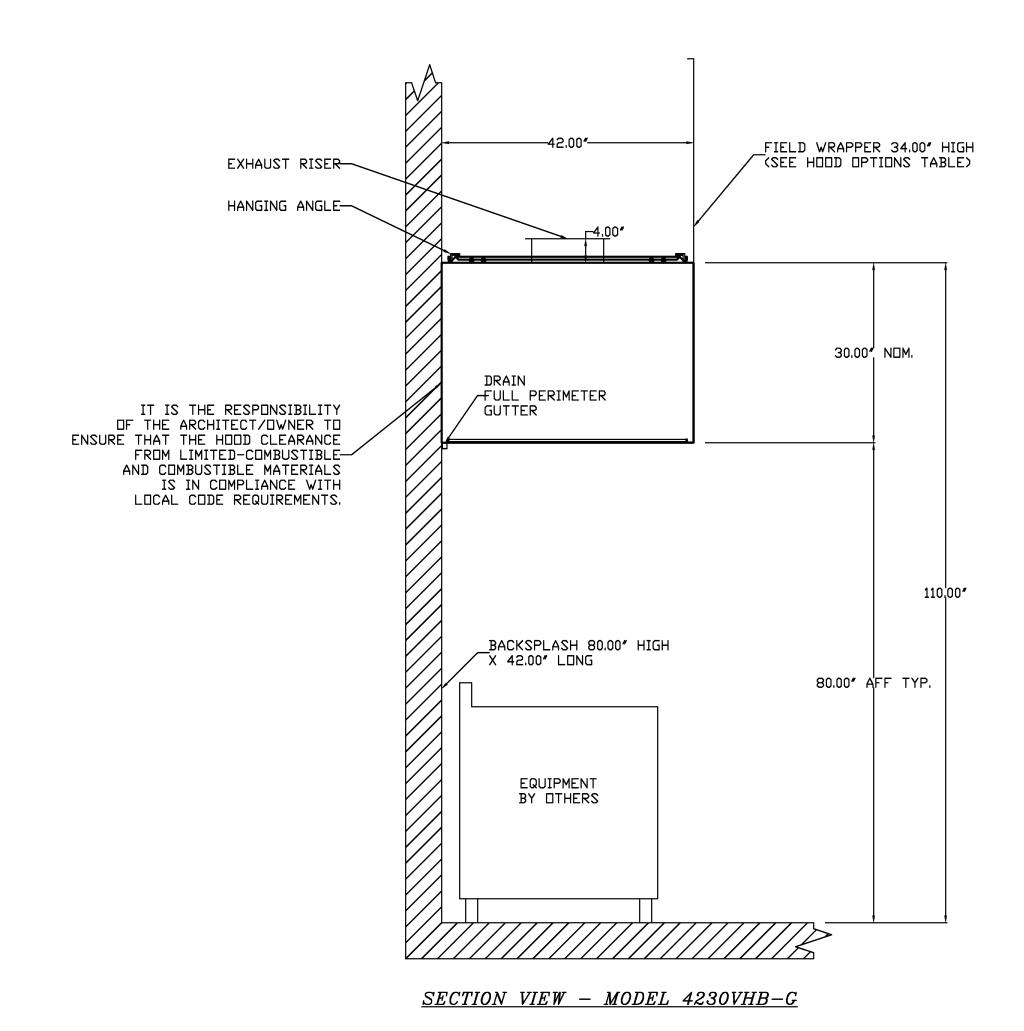

MAINE OFFICE

124 Ohio Hill Road, Fairfield, ME, 04937 PHONE: (207) 238-9238 EMAIL: reg21@captiveaire.com

REVISIONS
DESCRIPTION DATE:

Bowl Portland
Yarmouth, ME

DWG.#:
Fan-4-1054233

DRAWN
BY:

SCALE: Not To Scale

FAN

SHEET NO.

CUSTOMER APPROVAL TO	] MANUFACTURE:
Approved as Noted	
Approved with NO Exception Taken	
Revise and Resubmit	
SIGNATURE	
Your Title	Date