


|                             |                               |                                     |
|-----------------------------|-------------------------------|-------------------------------------|
| Exhaust Fan Wiring          | JOB NAME <i>Bowl Portland</i> | DATE 11/18/2009                     |
| DRAWING NUMBER EXH1054233-1 | JOB NUMBER 1054233            | MODEL NRTP.B-A2-D.500-G15-NCA24HPBA |

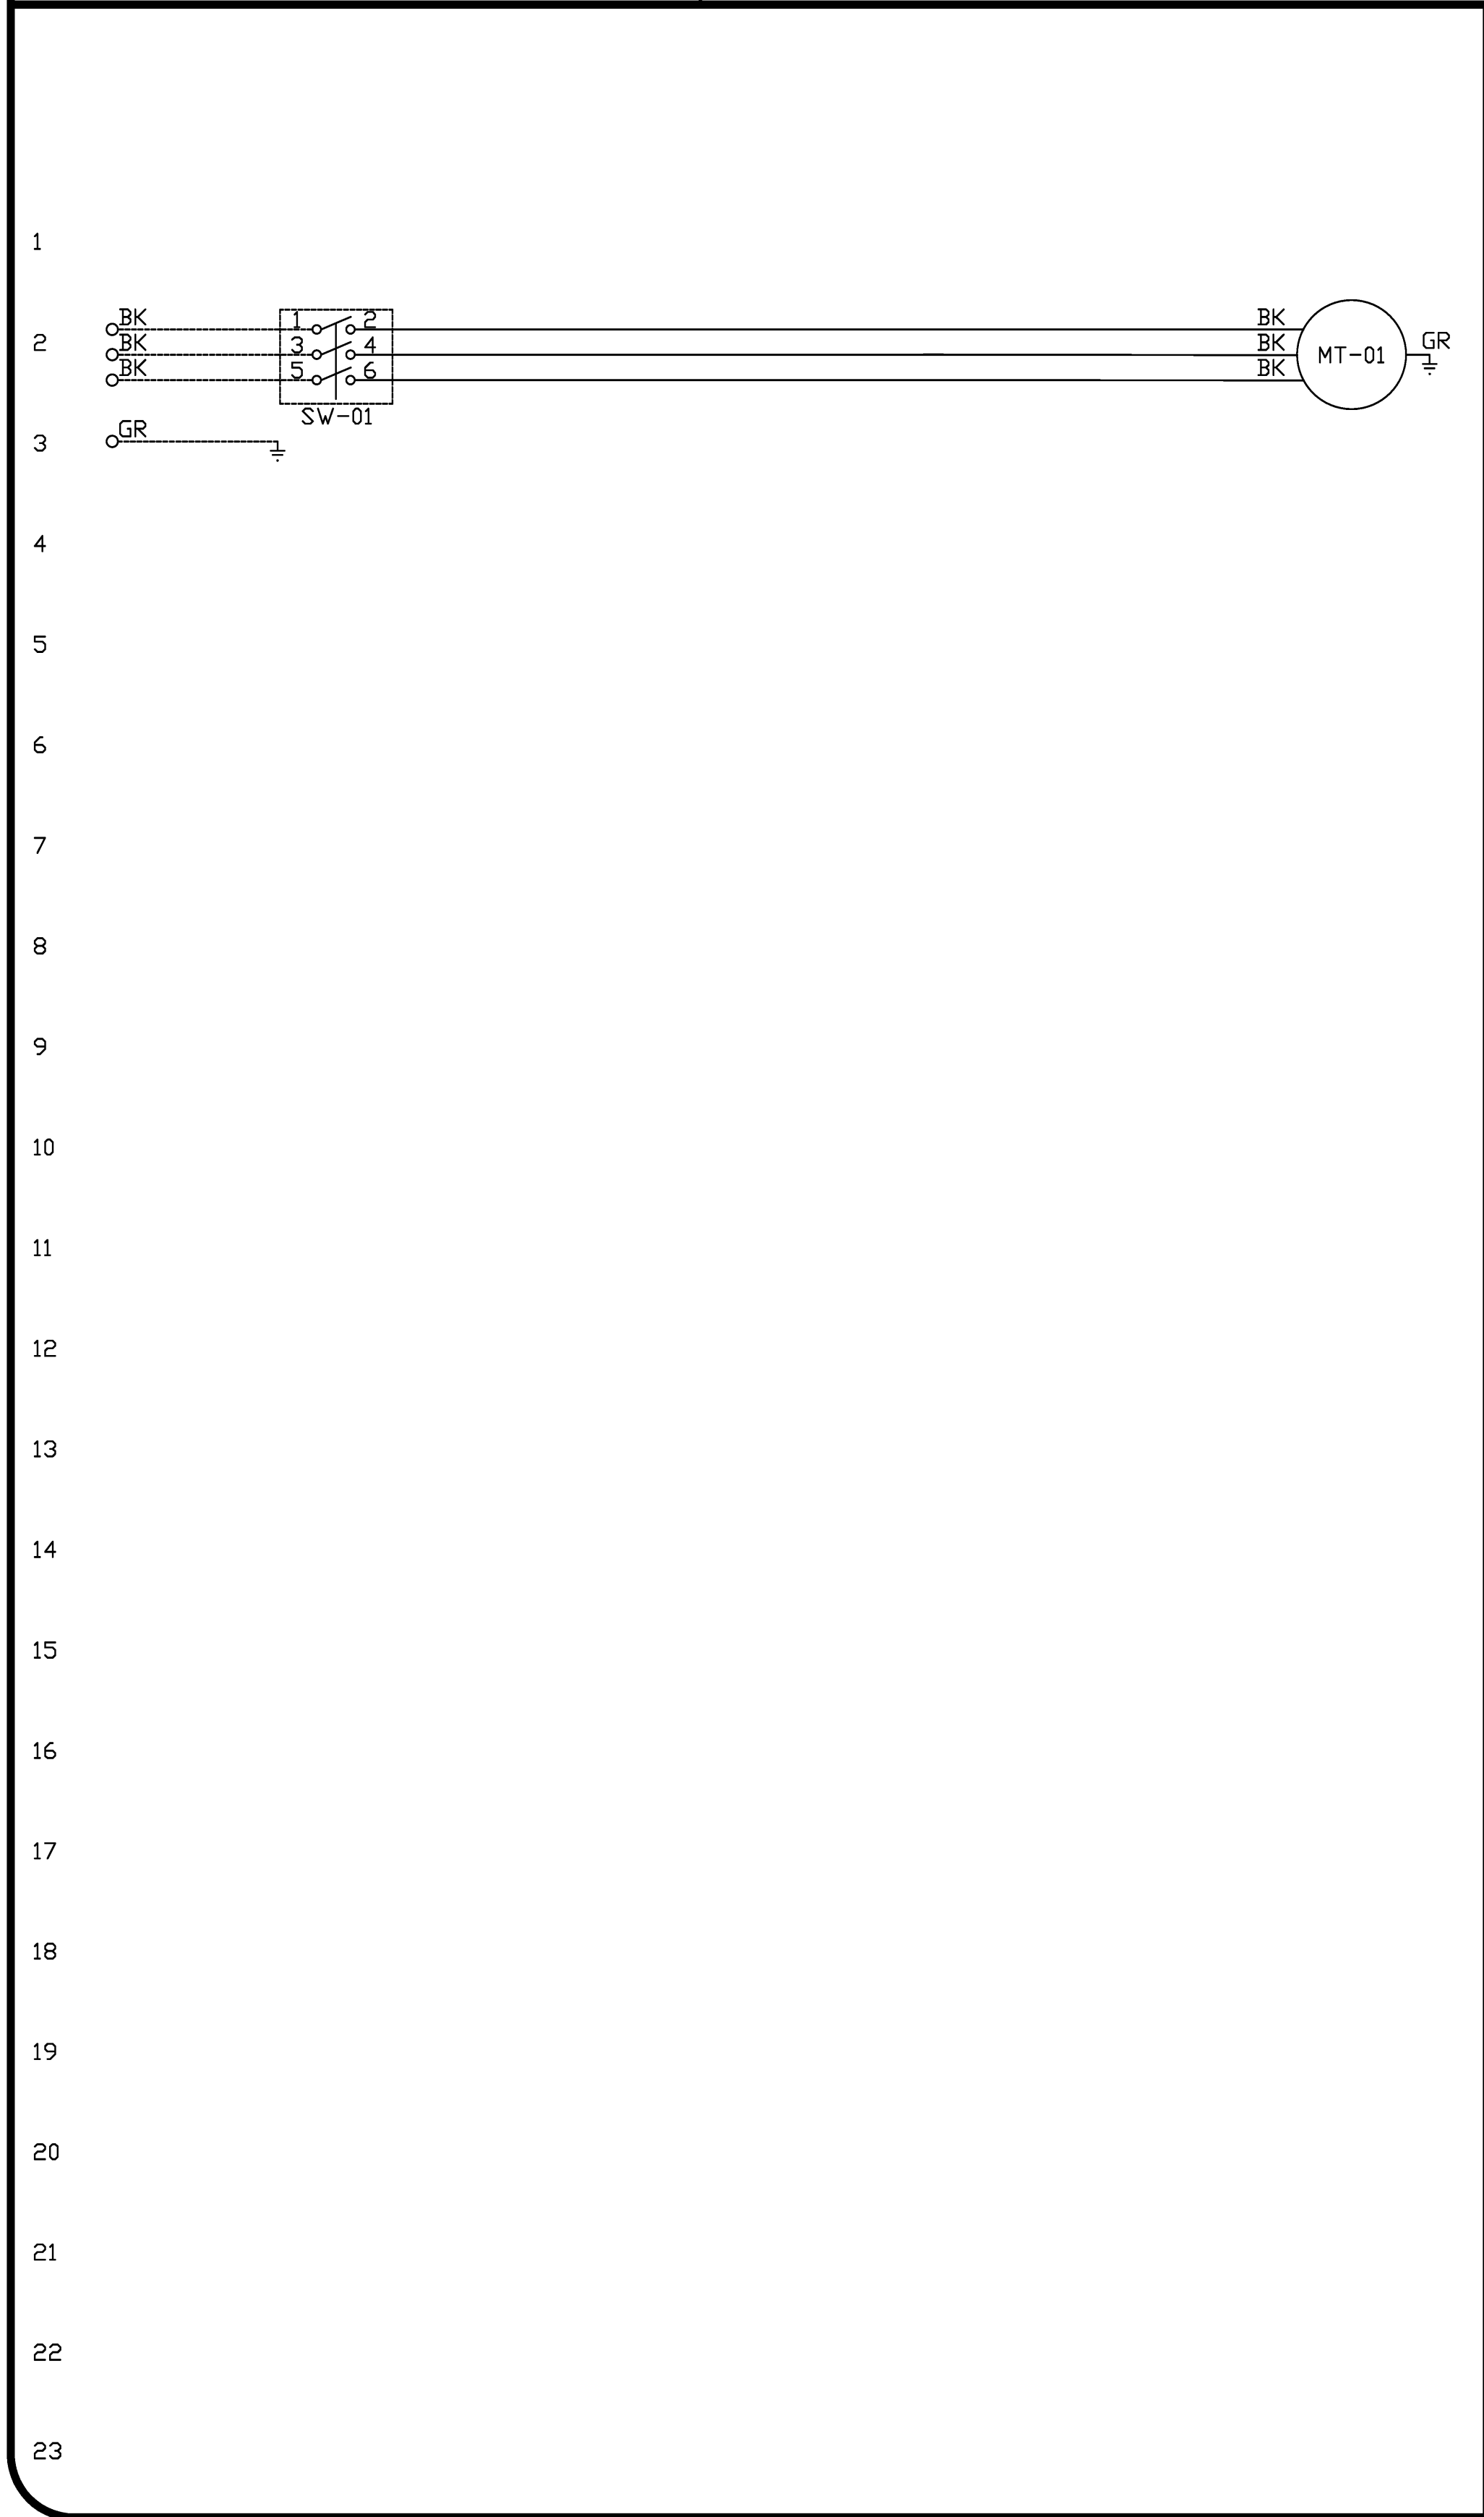

**Installed Options**

**Component Identification**

| Label | Description            | Location |
|-------|------------------------|----------|
| MT-01 | Fan Motor              | [2]      |
| SW-01 | Main disconnect switch | [2]      |

**Exhaust**

|           |             |
|-----------|-------------|
| HP        | 3           |
| VOLTS     | 3 phs 208 V |
| FLA       | 9.5         |
| CONTACTOR | 100-K12D10M |
| OVERLOAD  | 193-KC10    |

MINIMUM CIRCUIT AMPACITY: 5.88

**NOTES**  
 ----- DENOTES FIELD WIRING  
 \_\_\_\_\_ DENOTES INTERNAL WIRING

**WIRE COLOR**

|             |             |
|-------------|-------------|
| BK - BLACK  | YW - YELLOW |
| BL - BLUE   | GR - GREEN  |
| BR - BROWN  | GY - GRAY   |
| DR - DRANGE | PR - PURPLE |
| RD - RED    | PK - PINK   |
| WH - WHITE  |             |

**REVISIONS**

| DESCRIPTION | DATE |
|-------------|------|
| Δ           |      |
| Δ           |      |
| Δ           |      |



124 Ohio Hill Road, Fairfield, ME, 04837 PHONE: (207) 238-9213 FAX: (207) 238-9238 EMAIL: reg2@captiveair.com

Bowl Portland  
Yarmouth, ME

DATE: 11/18/2009

DWG.#:  
HeaterWiring-7-1054233

DRAWN BY:

SCALE:  
Not To Scale

HEATERWIRING

SHEET NO.  
7