


**FOR CONSTRUCTION**

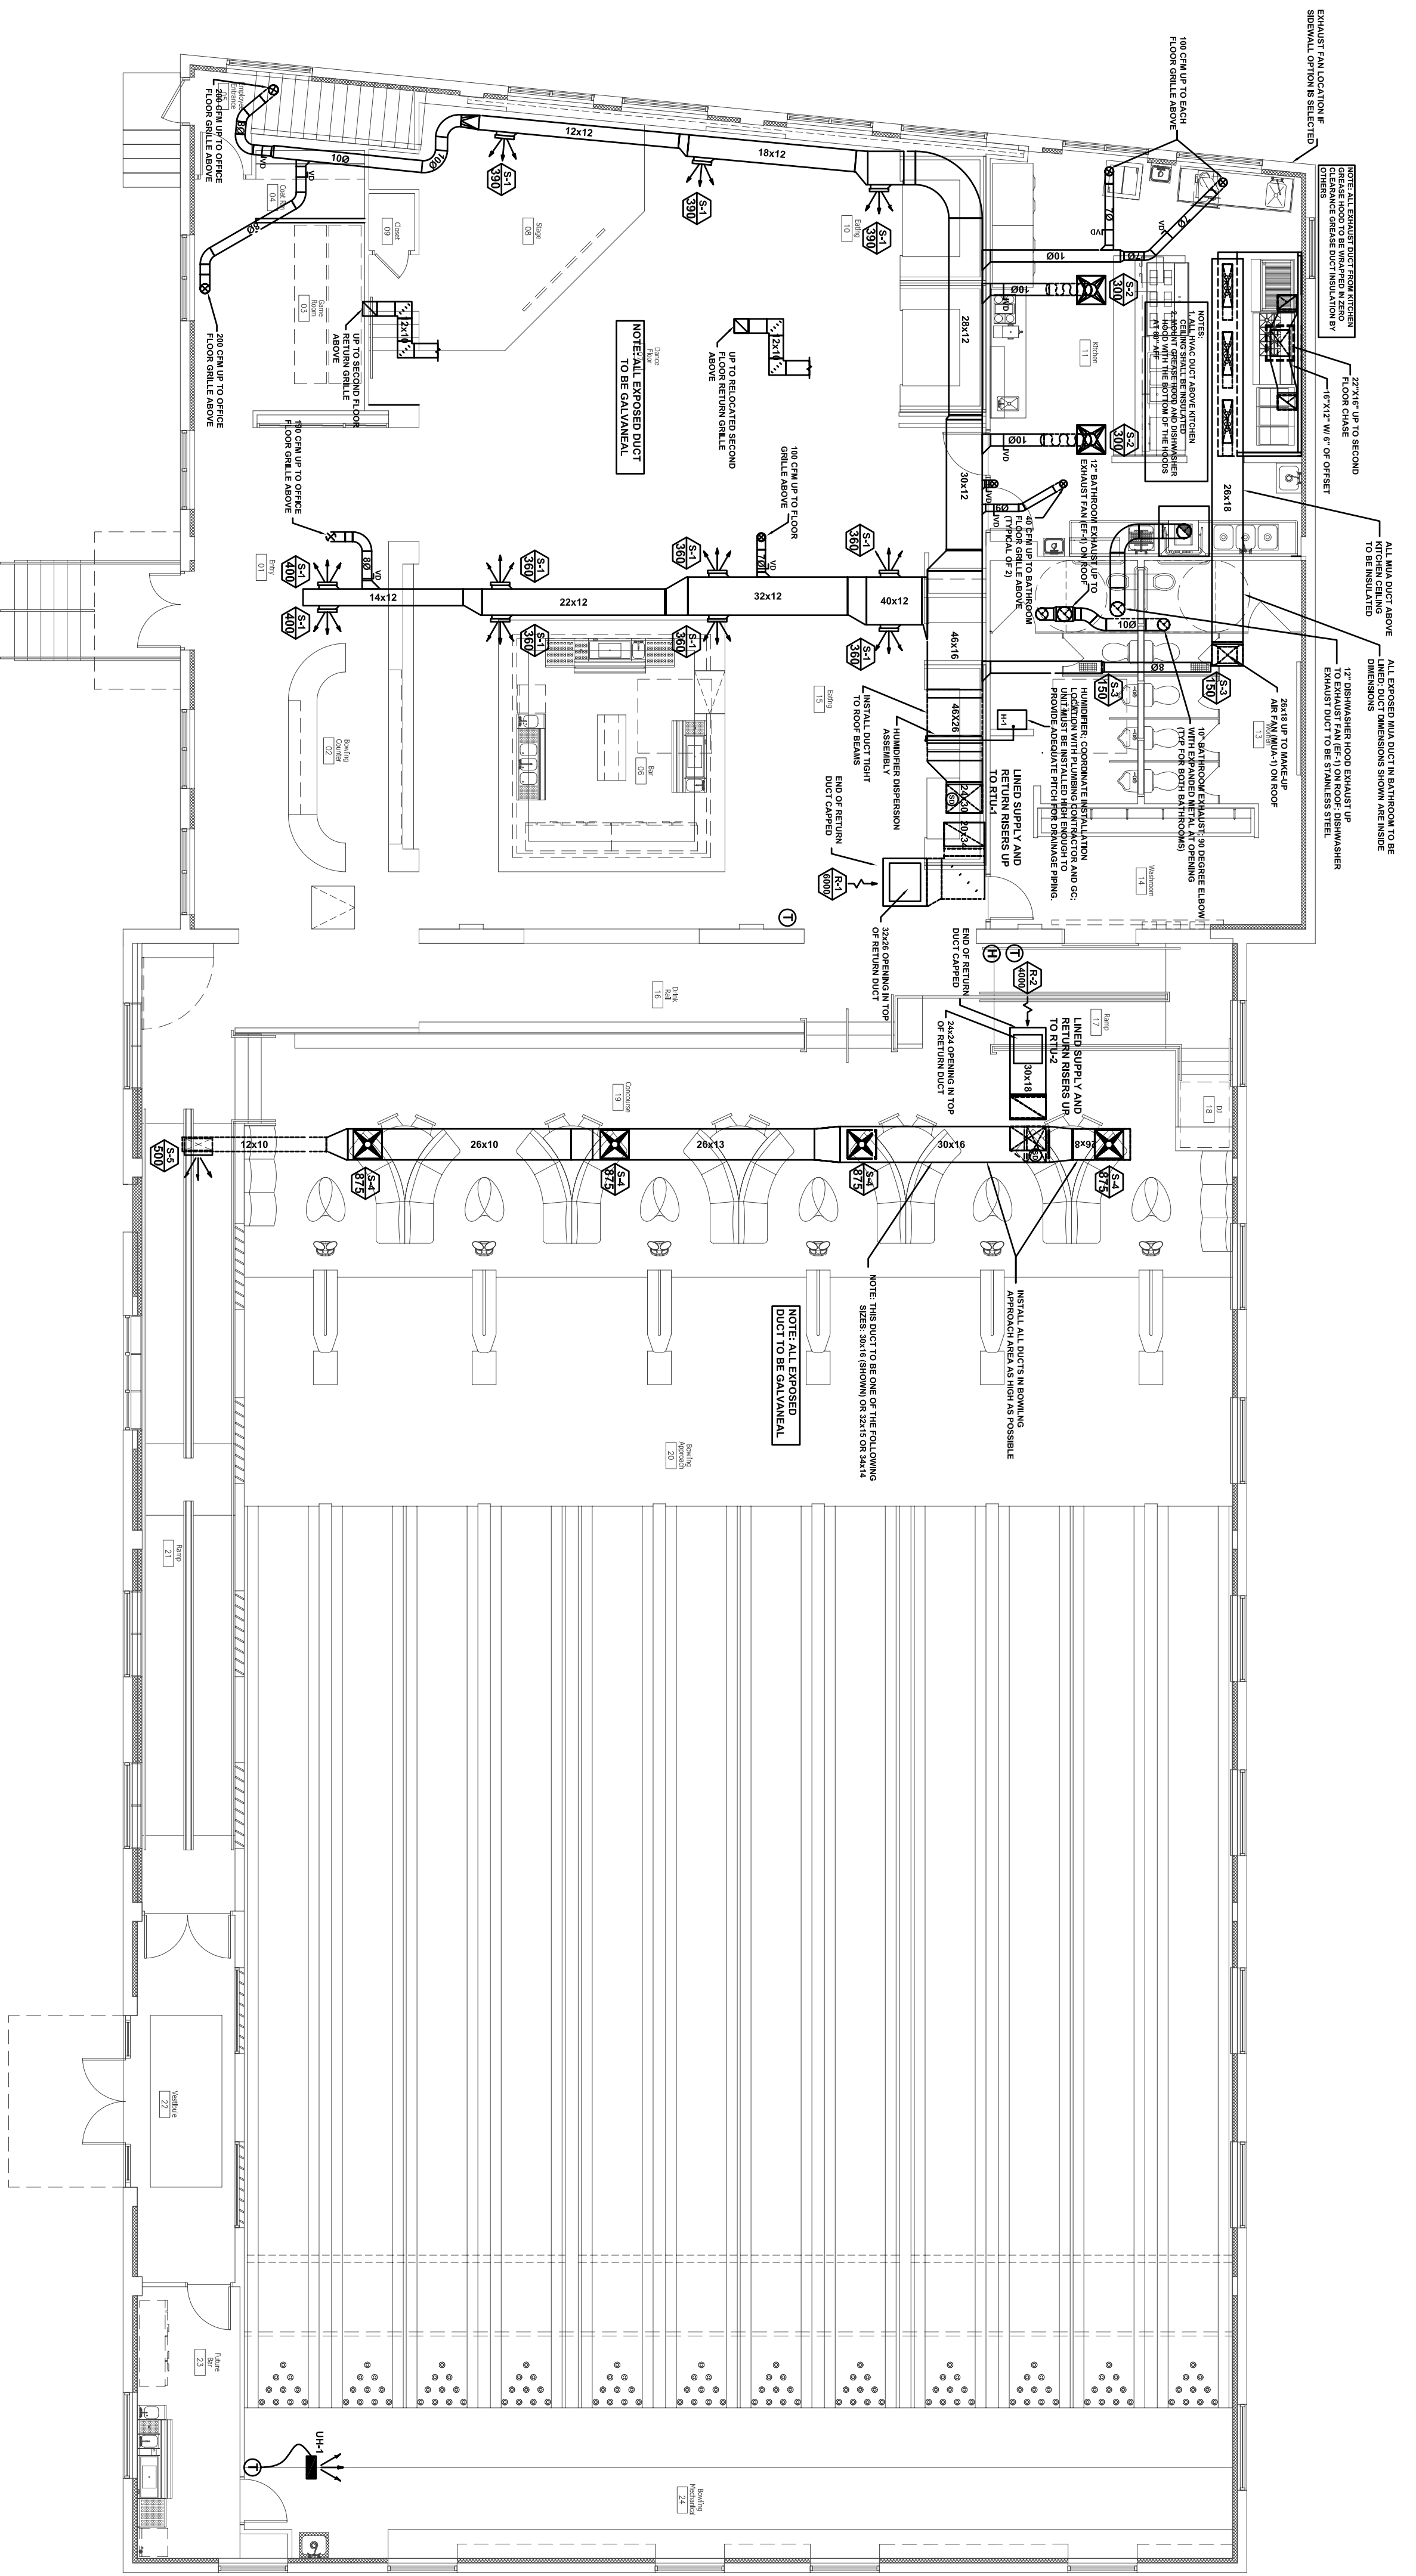

# 1ST FLOOR DUCT PLAN

SCALE: 1/8" = 1'-0"

**NOTE: SMOKE DETECTORS ARE REQUIRED AS SHOWN HOWEVER THEY ARE NOT PART OF THIS CONTRACT**

THESE DRAWINGS AND PLANS ARE THE PROPERTY OF WH DEMMONS INC. AND ARE AN INSTRUMENT OF SERVICE FOR THE OWNERS USE FOR THIS PROJECT ON THIS SITE ONLY

<b>BAYSIDE BOWLING</b>	
<b>PORTLAND, ME</b>	
<b>1ST FLOOR DUCT PLAN</b>	
PROJECT NUMBER:	48076
ISSUED:	3.22.2010
DRAWN BY:	MGR / JLR
CHECKED BY:	DWM
FILENAME:	.DWG

**M-1**