


EXISTING BUILDING  
LOW ROOF BELOW

EXISTING BUILDING  
SECOND LEVEL  
ROOF BELOW

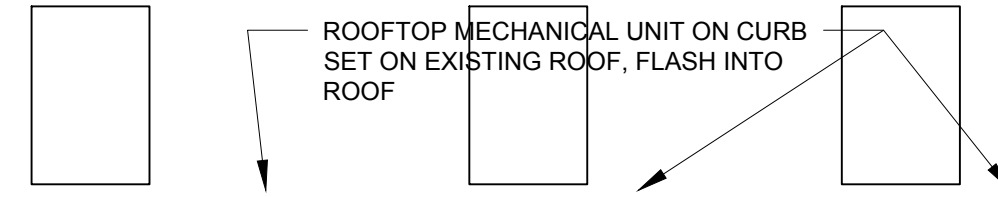


EXISTING BUILDING LOW ROOF BELOW

EXISTING BUILDING  
SECOND LEVEL ROOF BELOW

NEW ADDITION LOW ROOF BELOW  
FOR SLOPES AND DRAINS SEE A1-2

AREA OF 1HR FIRE RATED EXTERIOR WALL

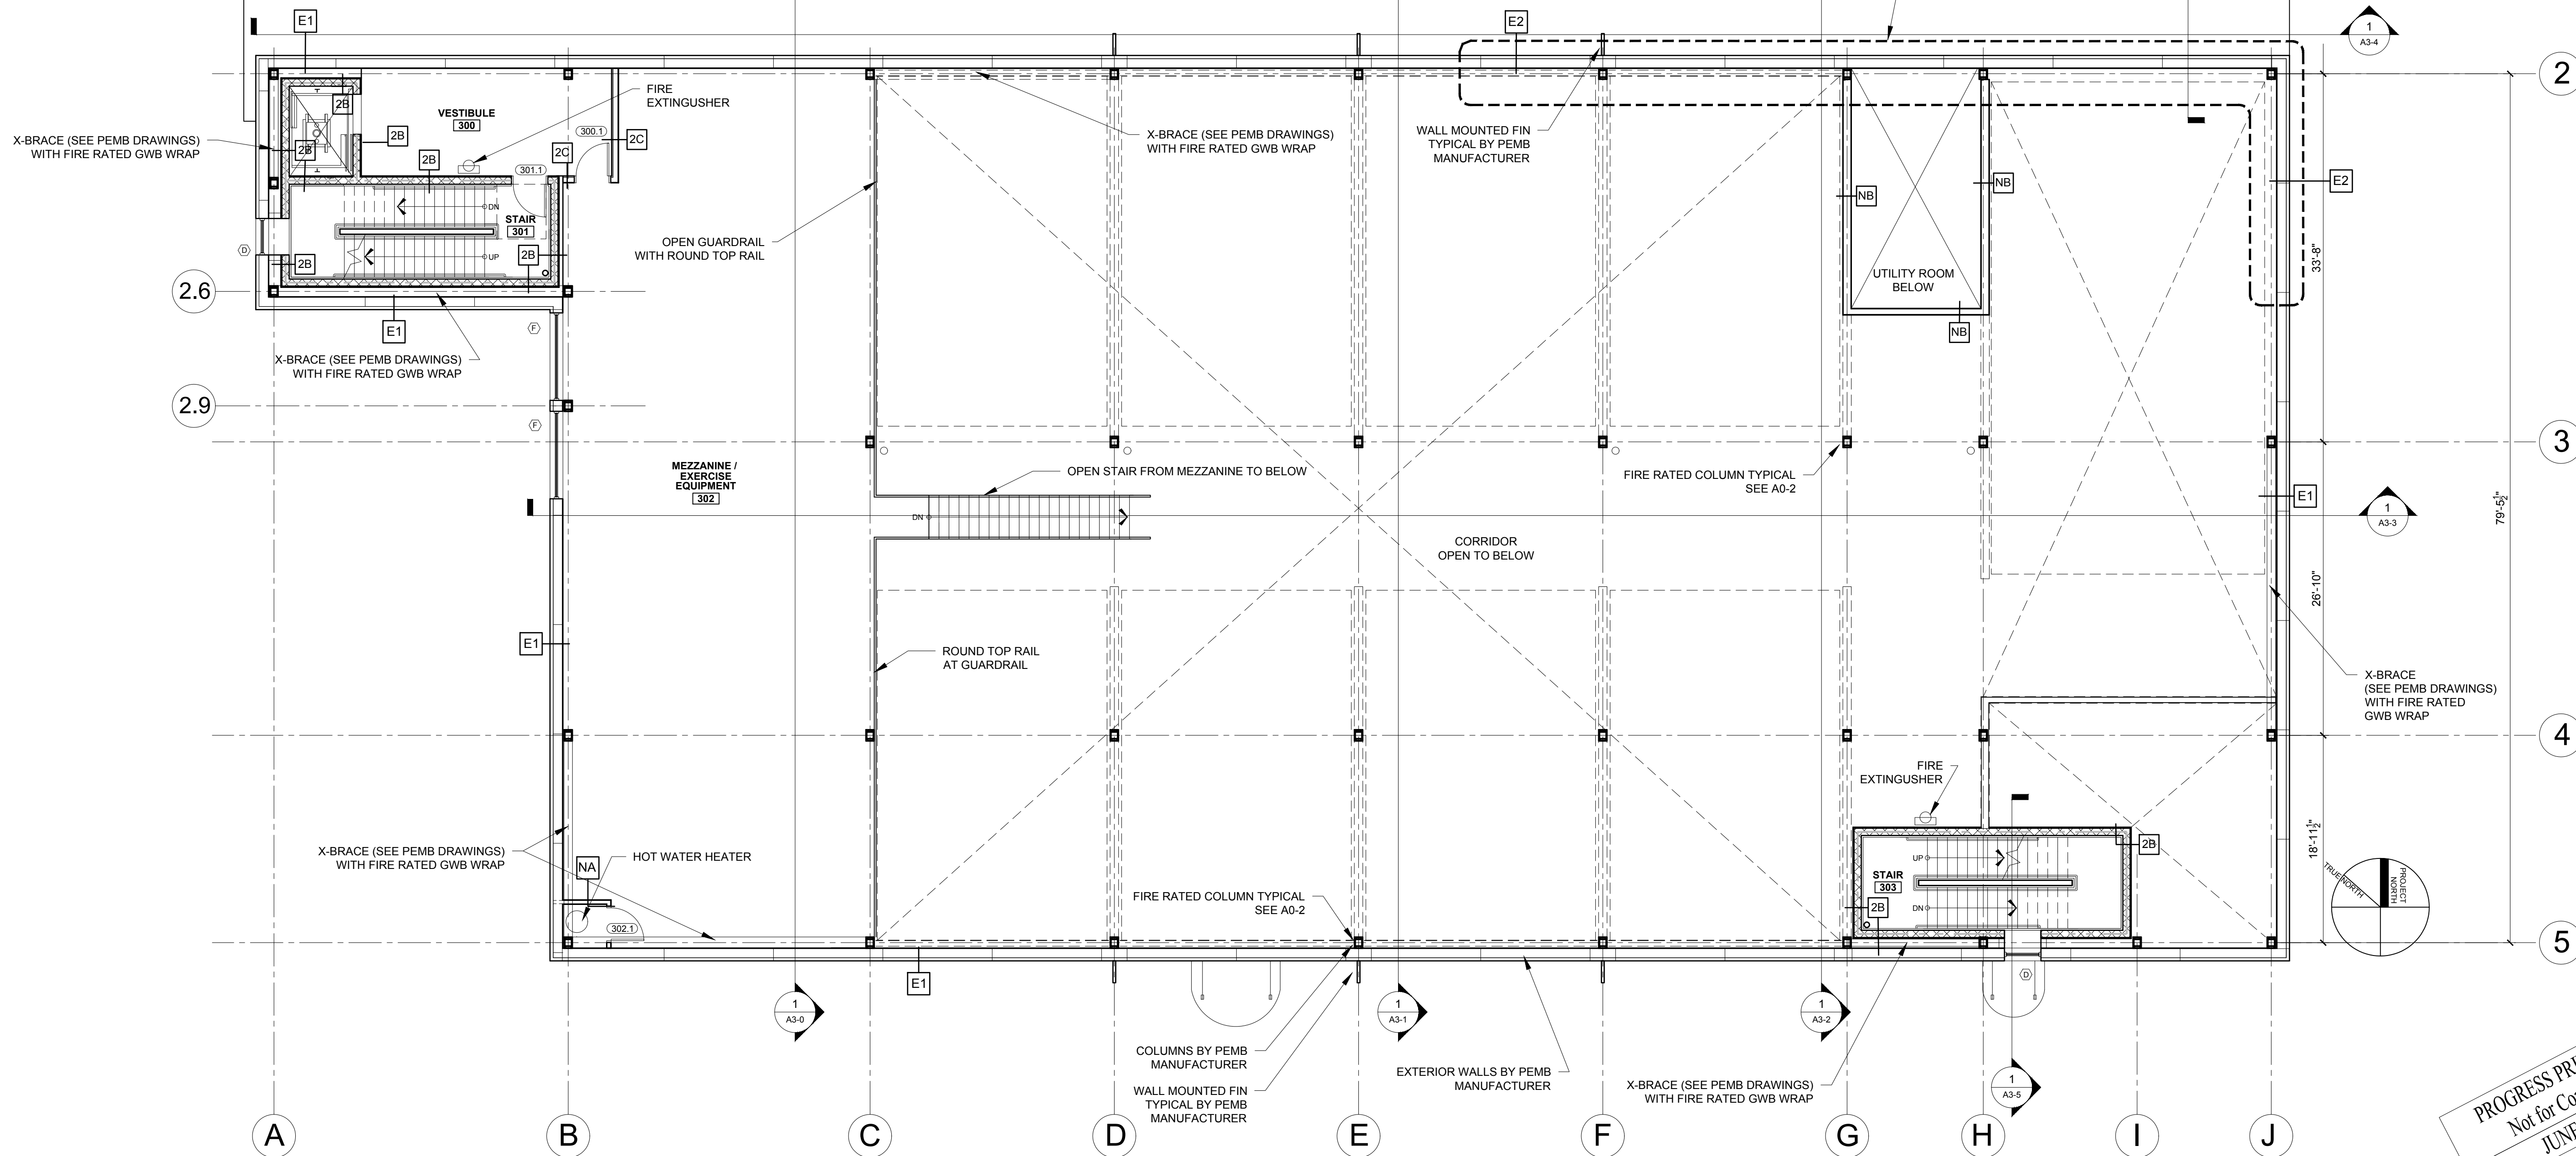

1 MEZZANINE LEVEL PLAN  
1/8" = 1'-0"

© 2015 RYAN SENATORE  
ARCHITECTURE

ADDITION TO BAYSIDE BOWL  
ALDER STREET  
PORTLAND, MAINE



RYAN SENATORE  
ARCHITECTURE  
565 CONGRESS STREET  
PORTLAND, MAINE 04101  
207-650-6414  
senatorearchitecture.com

CONSULTANTS:  
STRUCTURAL:  
Structural Integrity  
77 Oak Street  
Portland, ME 04101  
207-774-4814

REVISIONS:

DATE: JUNE 09, 2015

PROJECT No. 1452

DRAWN BY: JPF / RRT / RJS

CHECKED BY: RJS

SCALE: AS NOTED

SHEET TITLE:  
MEZZANINE  
LEVEL PLAN

PROGRESS PRINT ONLY  
Not for Construction  
JUNE 09, 2015

A1-3