

**ADDITION TO BAYSIDE BOWL**  
**ALDER STREET**  
**PORTLAND, MAINE**



**RYAN SENATORE ARCHITECTURE**  
 565 CONGRESS STREET  
 PORTLAND, MAINE 04101  
 207-650-6414  
 senatorearchitecture.com

CONSULTANTS:  
 STRUCTURAL:  
 Structural Integrity  
 77 Oak Street  
 Portland, ME 04101  
 207-774-4814

REVISIONS:

DATE: JUNE 09, 2015

PROJECT No. 1452


DRAWN BY: JPF / RRT / RJS

CHECKED BY: RJS

SCALE: AS NOTED

SHEET TITLE:  
**SECTION**

**A3-0**

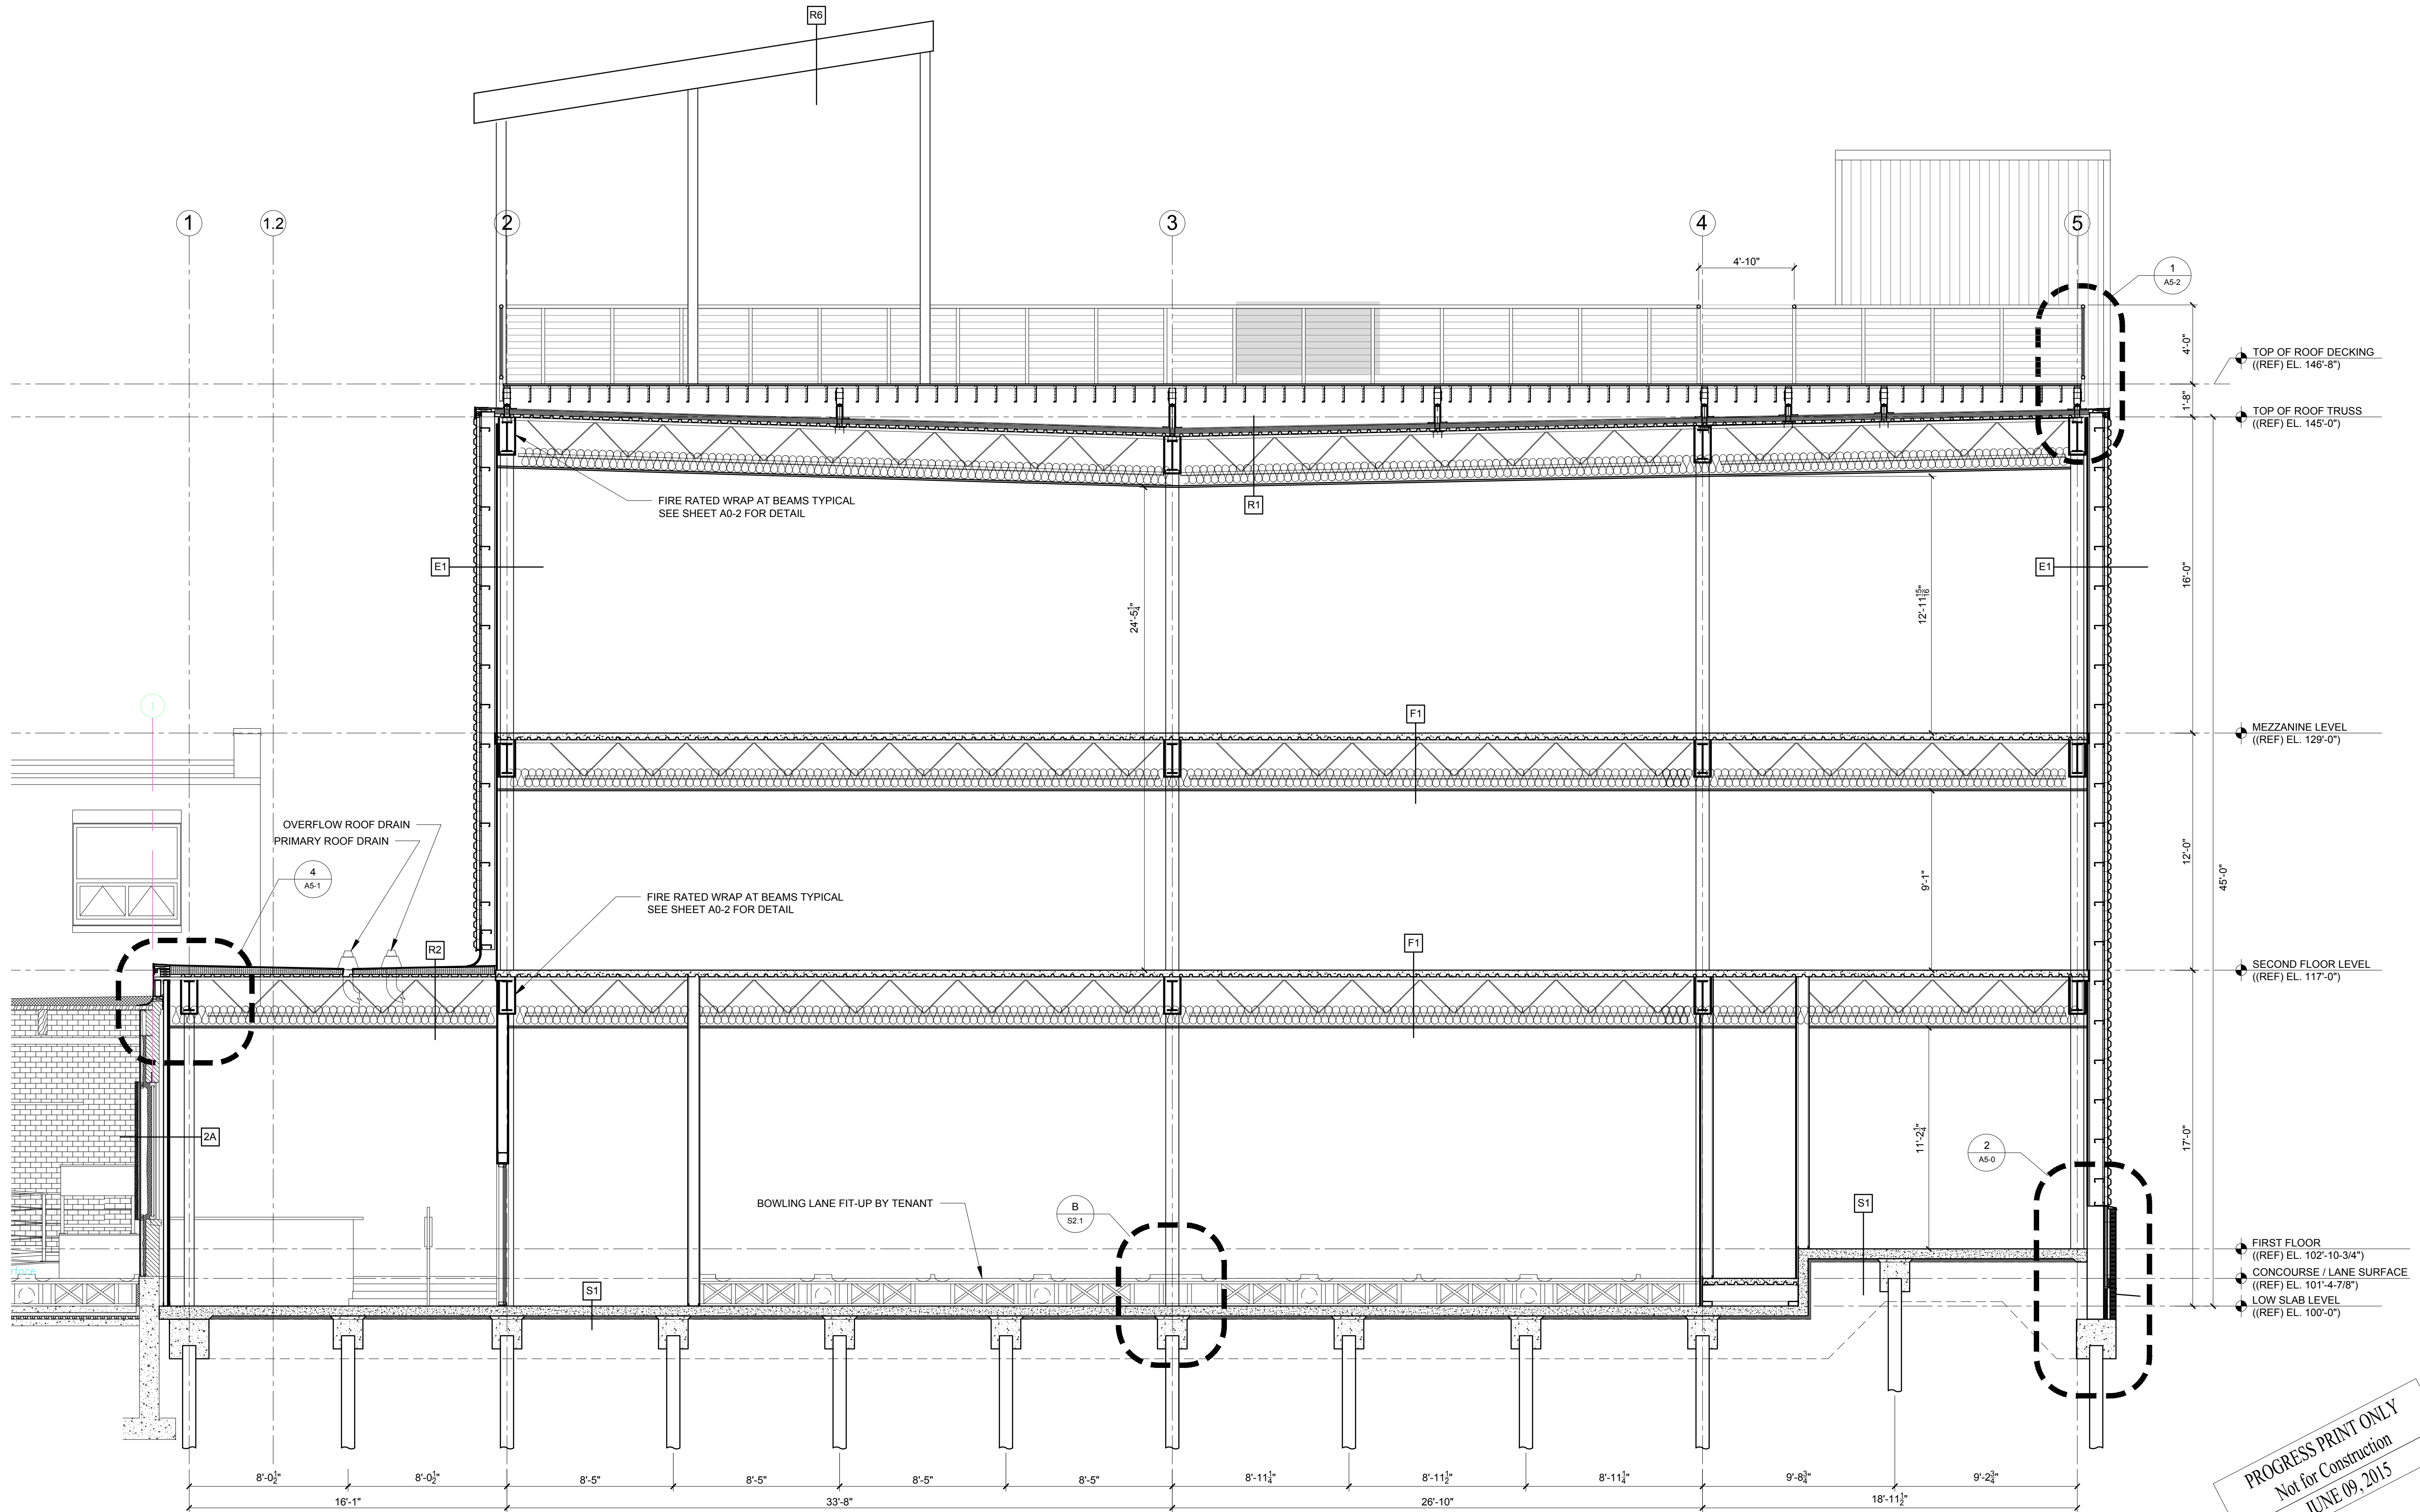

**1 SECTION**  
 1/4" = 1'-0"

**PROGRESS PRINT ONLY**  
 Not for Construction  
 JUNE 09, 2015