

ADDITION TO BAYSIDE BOWL
ALDER STREET
PORTLAND, MAINE



RYAN SENATORE ARCHITECTURE
 565 CONGRESS STREET
 PORTLAND, MAINE 04101
 207-656-6414
 senatorearchitecture.com


CONSULTANTS:
STRUCTURAL:
 Structural Integrity
 77 Oak Street
 Portland, ME 04101
 207-774-4814

REVISIONS:

DATE: JUNE 09, 2015
 PROJECT No. 1452
 DRAWN BY: JPF / RRT / RJS
 CHECKED BY: RJS
 SCALE: AS NOTED

SHEET TITLE:
SECTION VIEW

A3-4A

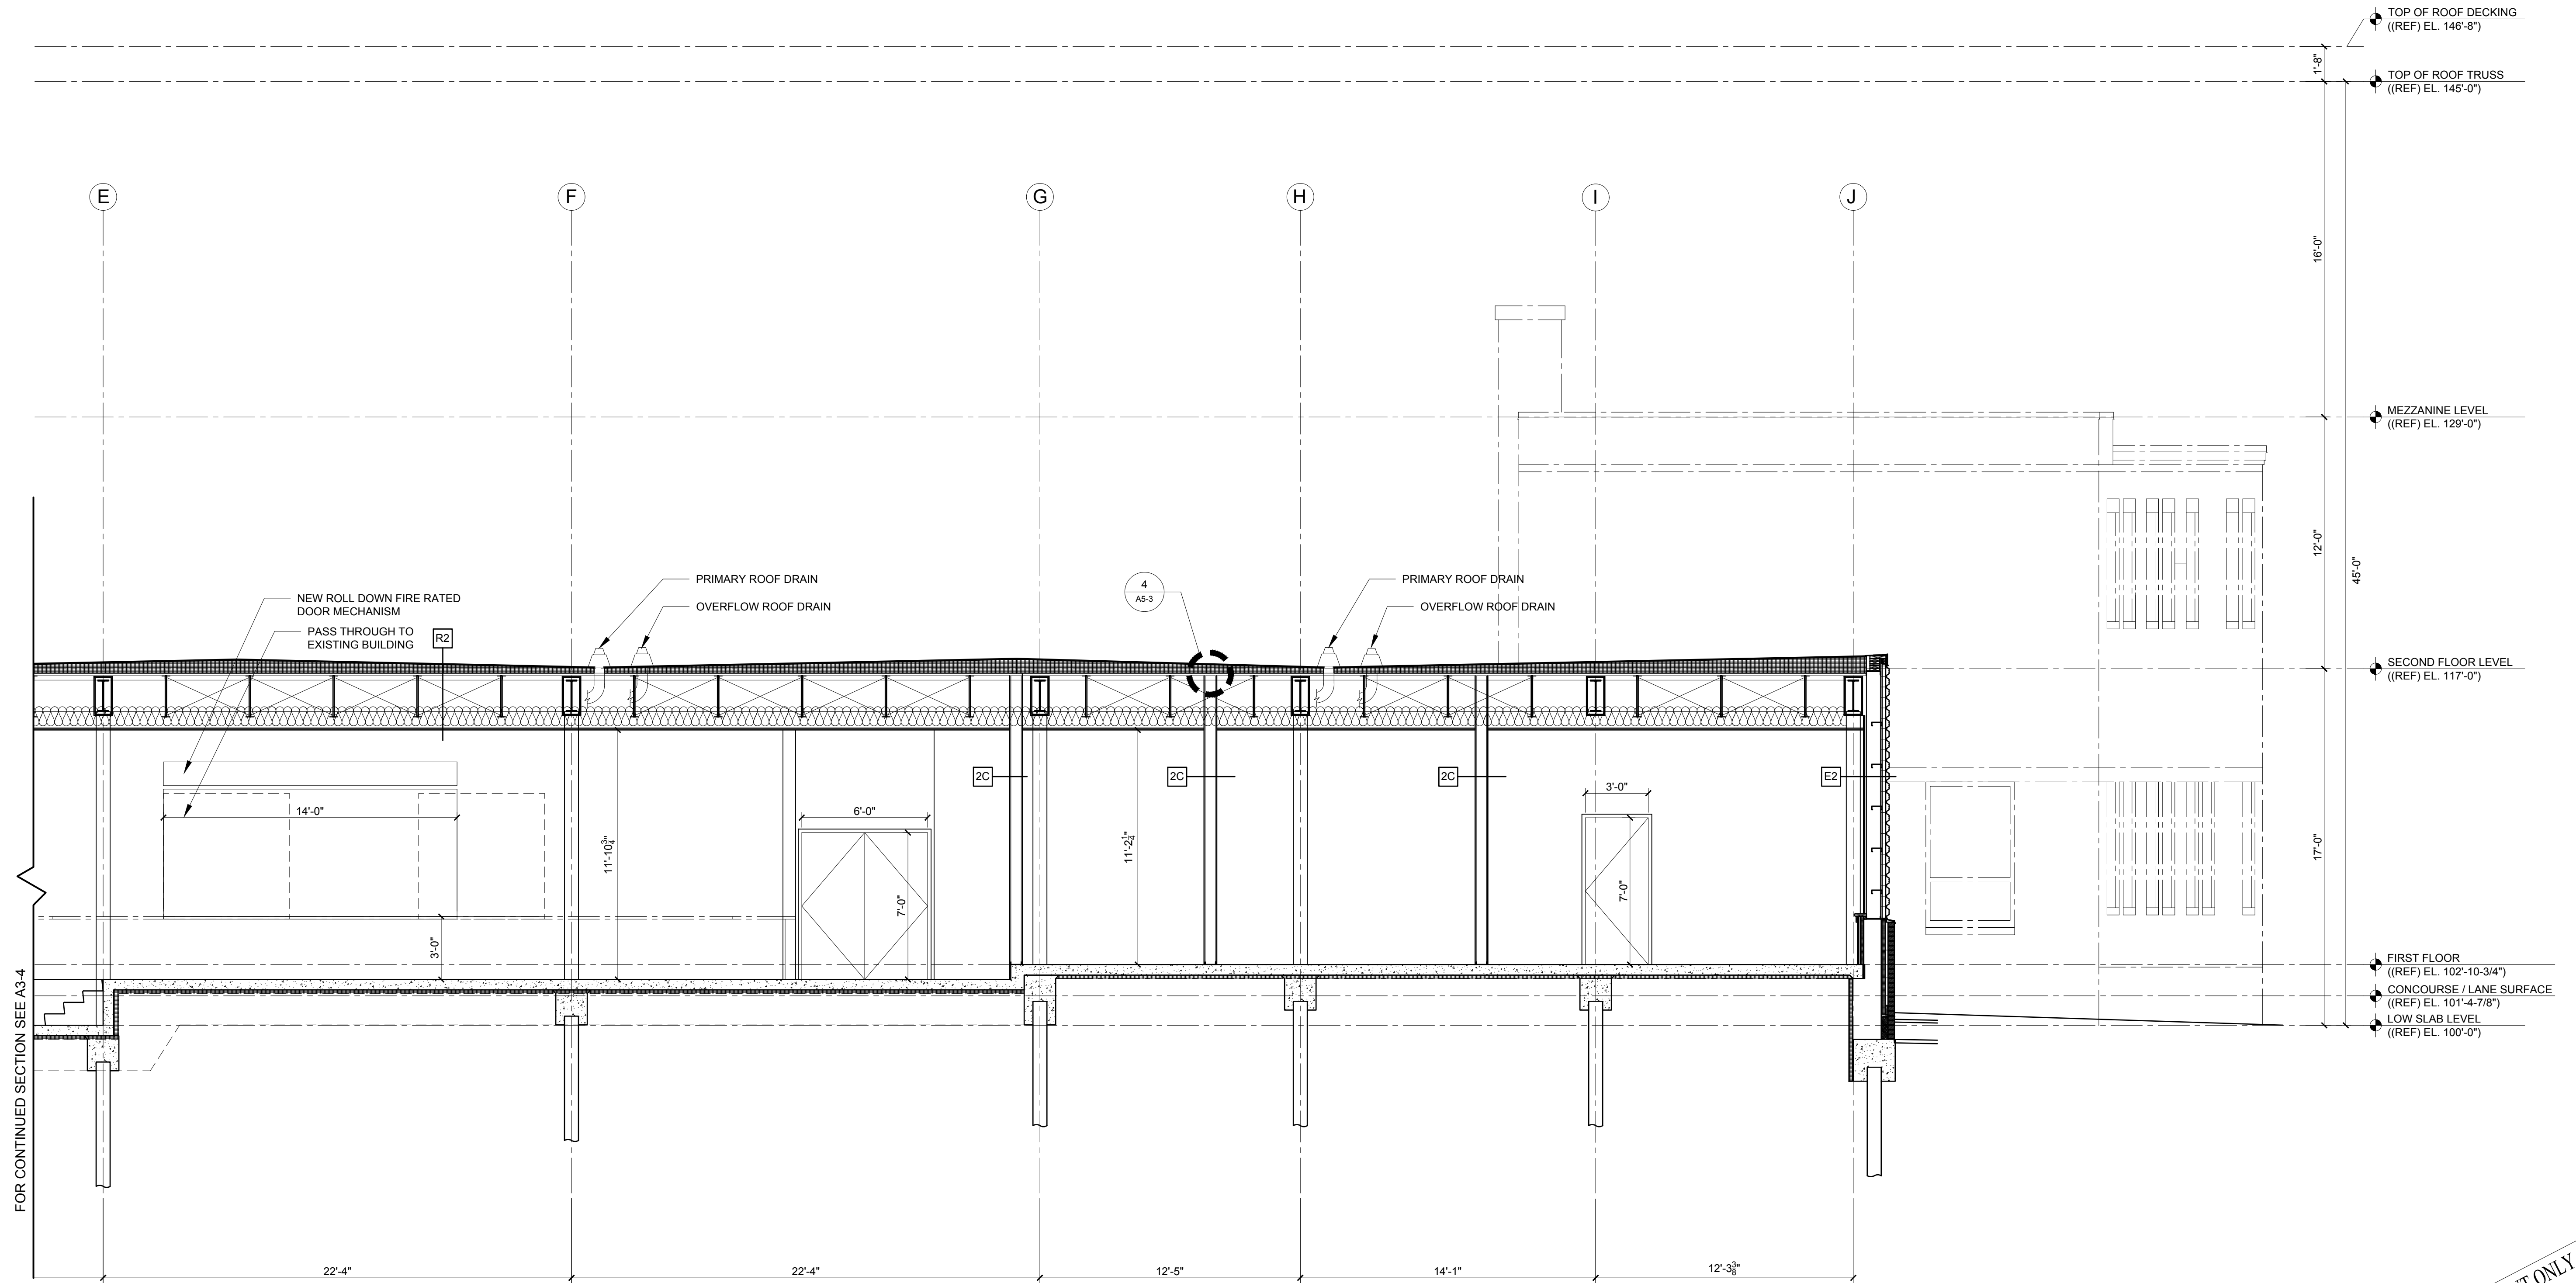

1 SECTION
 1/4" = 1'-0"

PROGRESS PRINT ONLY
Not for Construction
 JUNE 09, 2015