

**ADDITION TO BAYSIDE BOWL**  
**ALDER STREET**  
 PORTLAND, MAINE



**RYAN SENATORE ARCHITECTURE**  
 565 CONGRESS STREET  
 PORTLAND, MAINE 04101  
 207-650-6414  
 senatorearchitecture.com

CONSULTANTS:  
 STRUCTURAL:  
 Structural Integrity  
 77 Oak Street  
 Portland, ME 04101  
 207-774-4814

REVISIONS:

DATE: JUNE 09, 2015

PROJECT No. 1452


DRAWN BY: JPF / RRT / RJS

CHECKED BY: RJS


SCALE: AS NOTED

SHEET TITLE:  
 CODE REVIEW  
 PLANS

G1-2

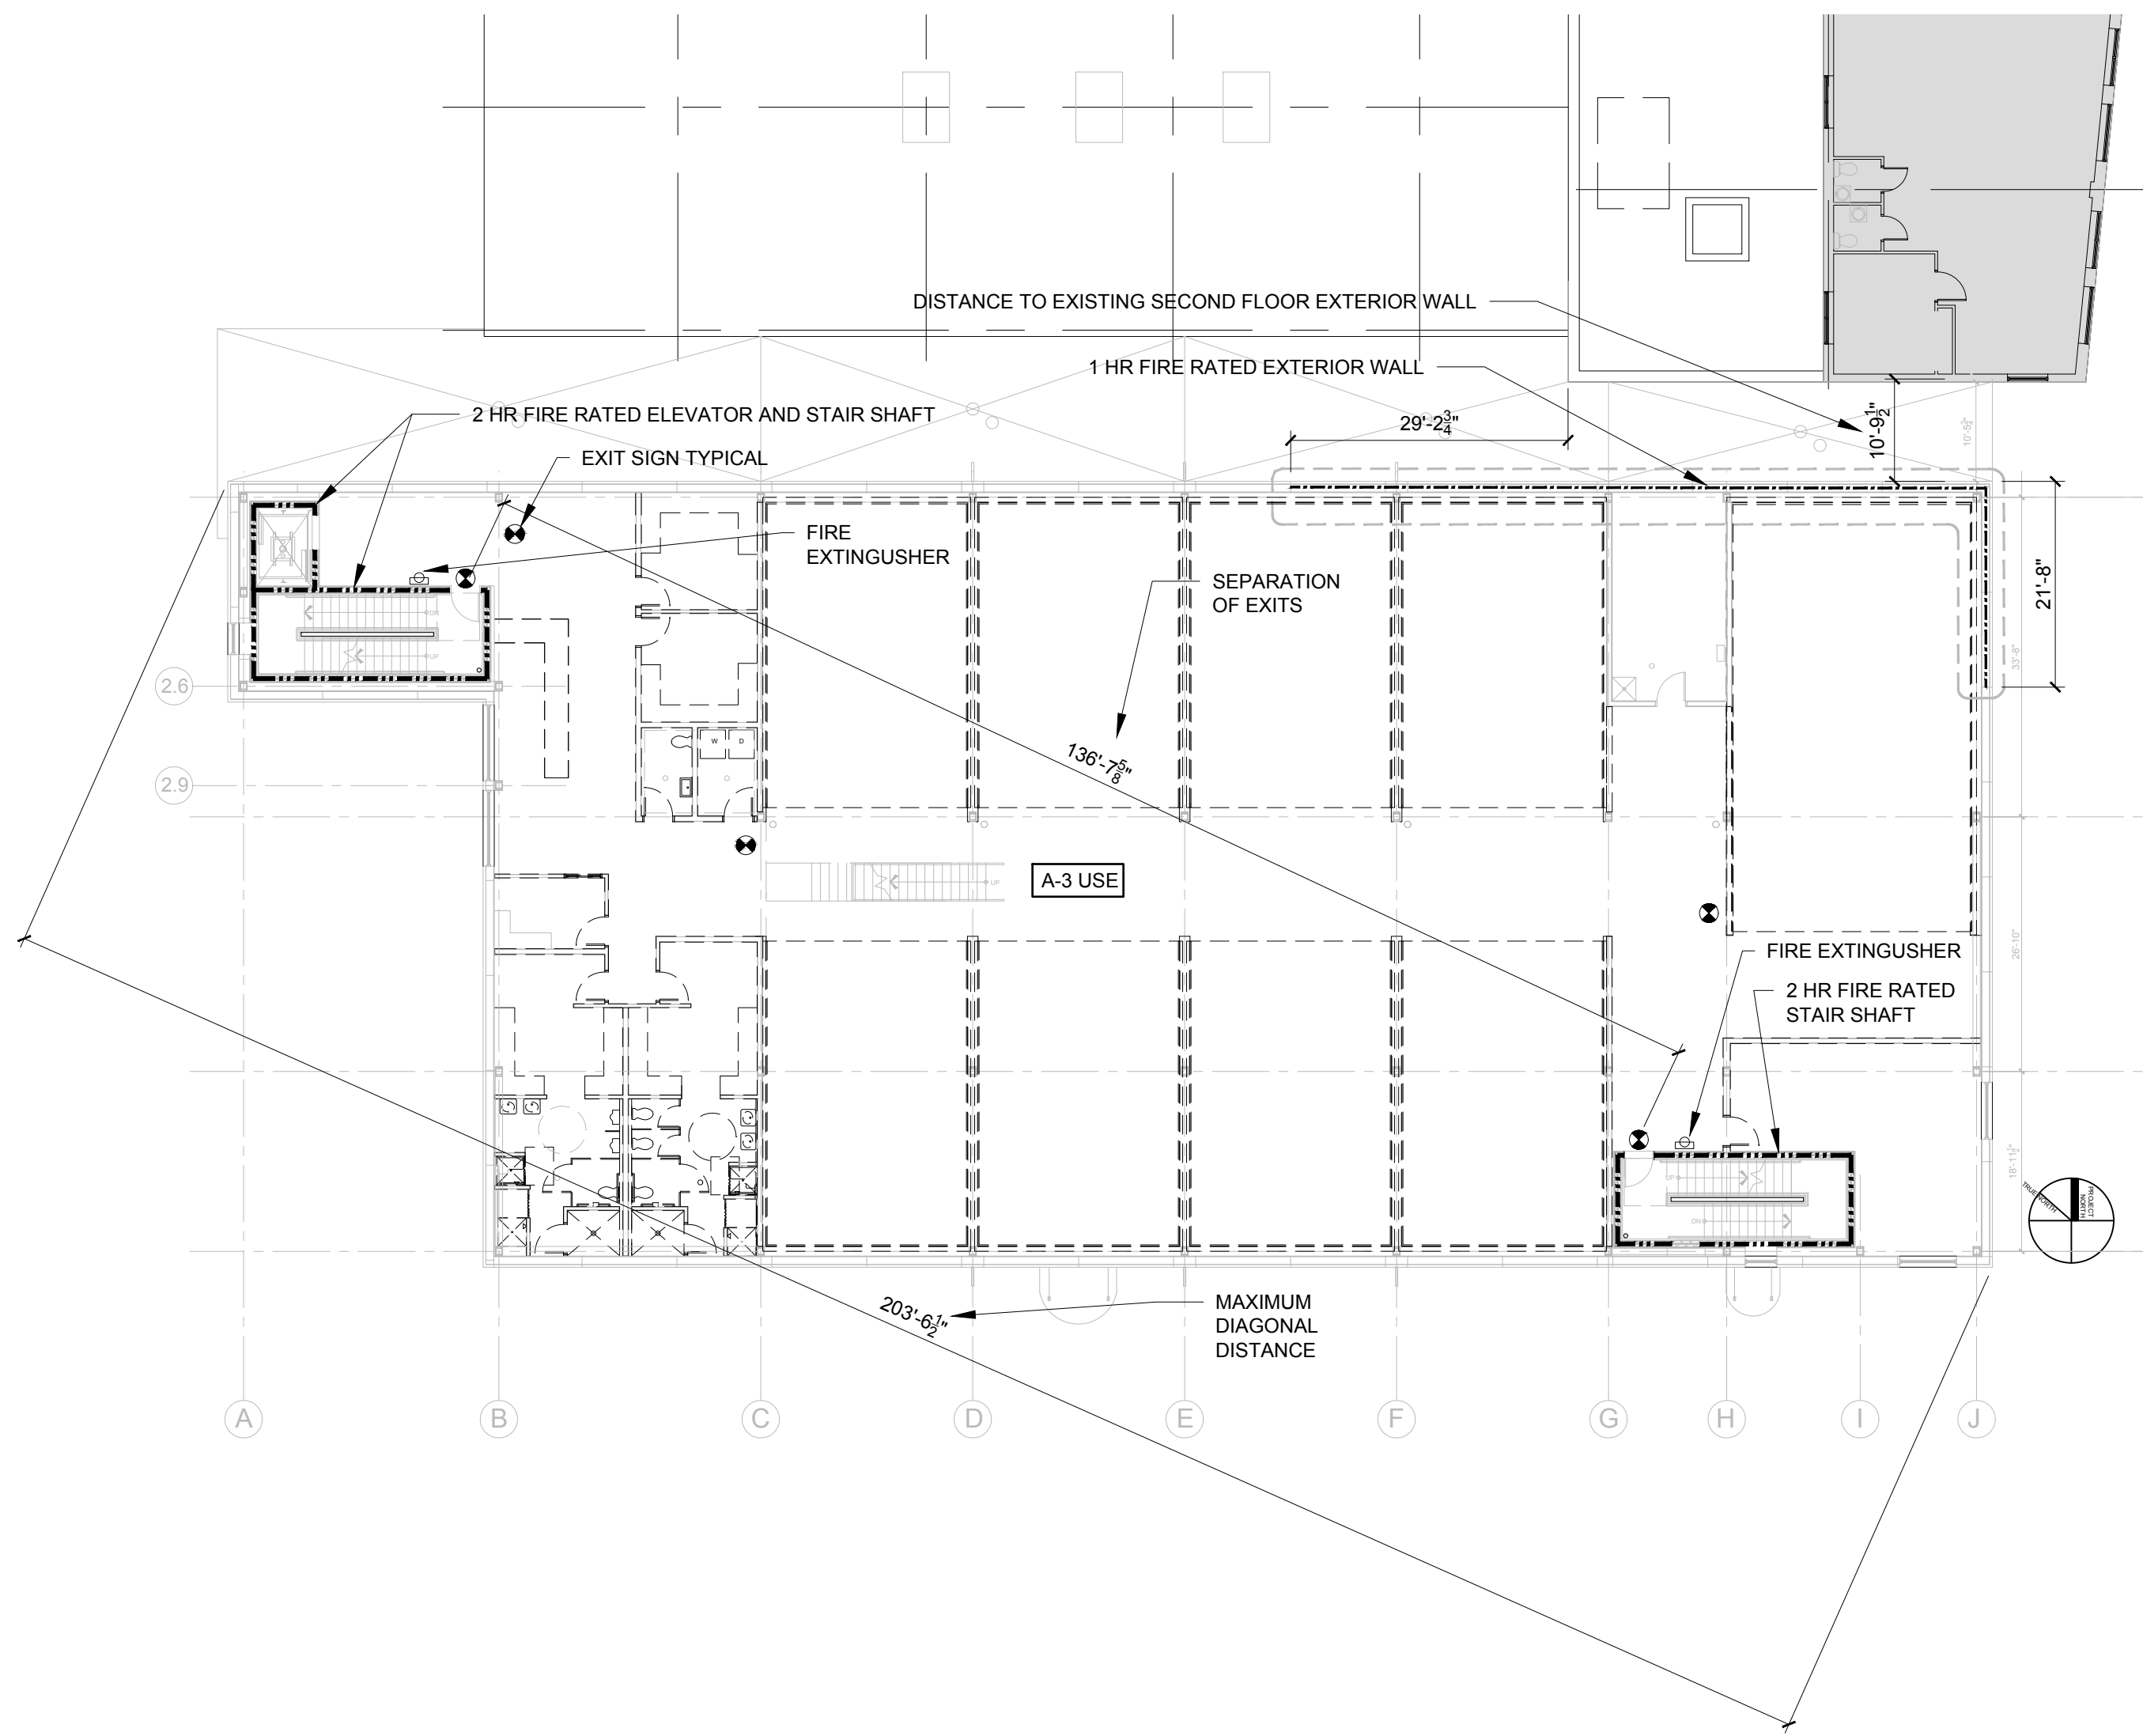

2 SECOND FLOOR CODE REVIEW PLAN  
 1/16" = 1'-0"

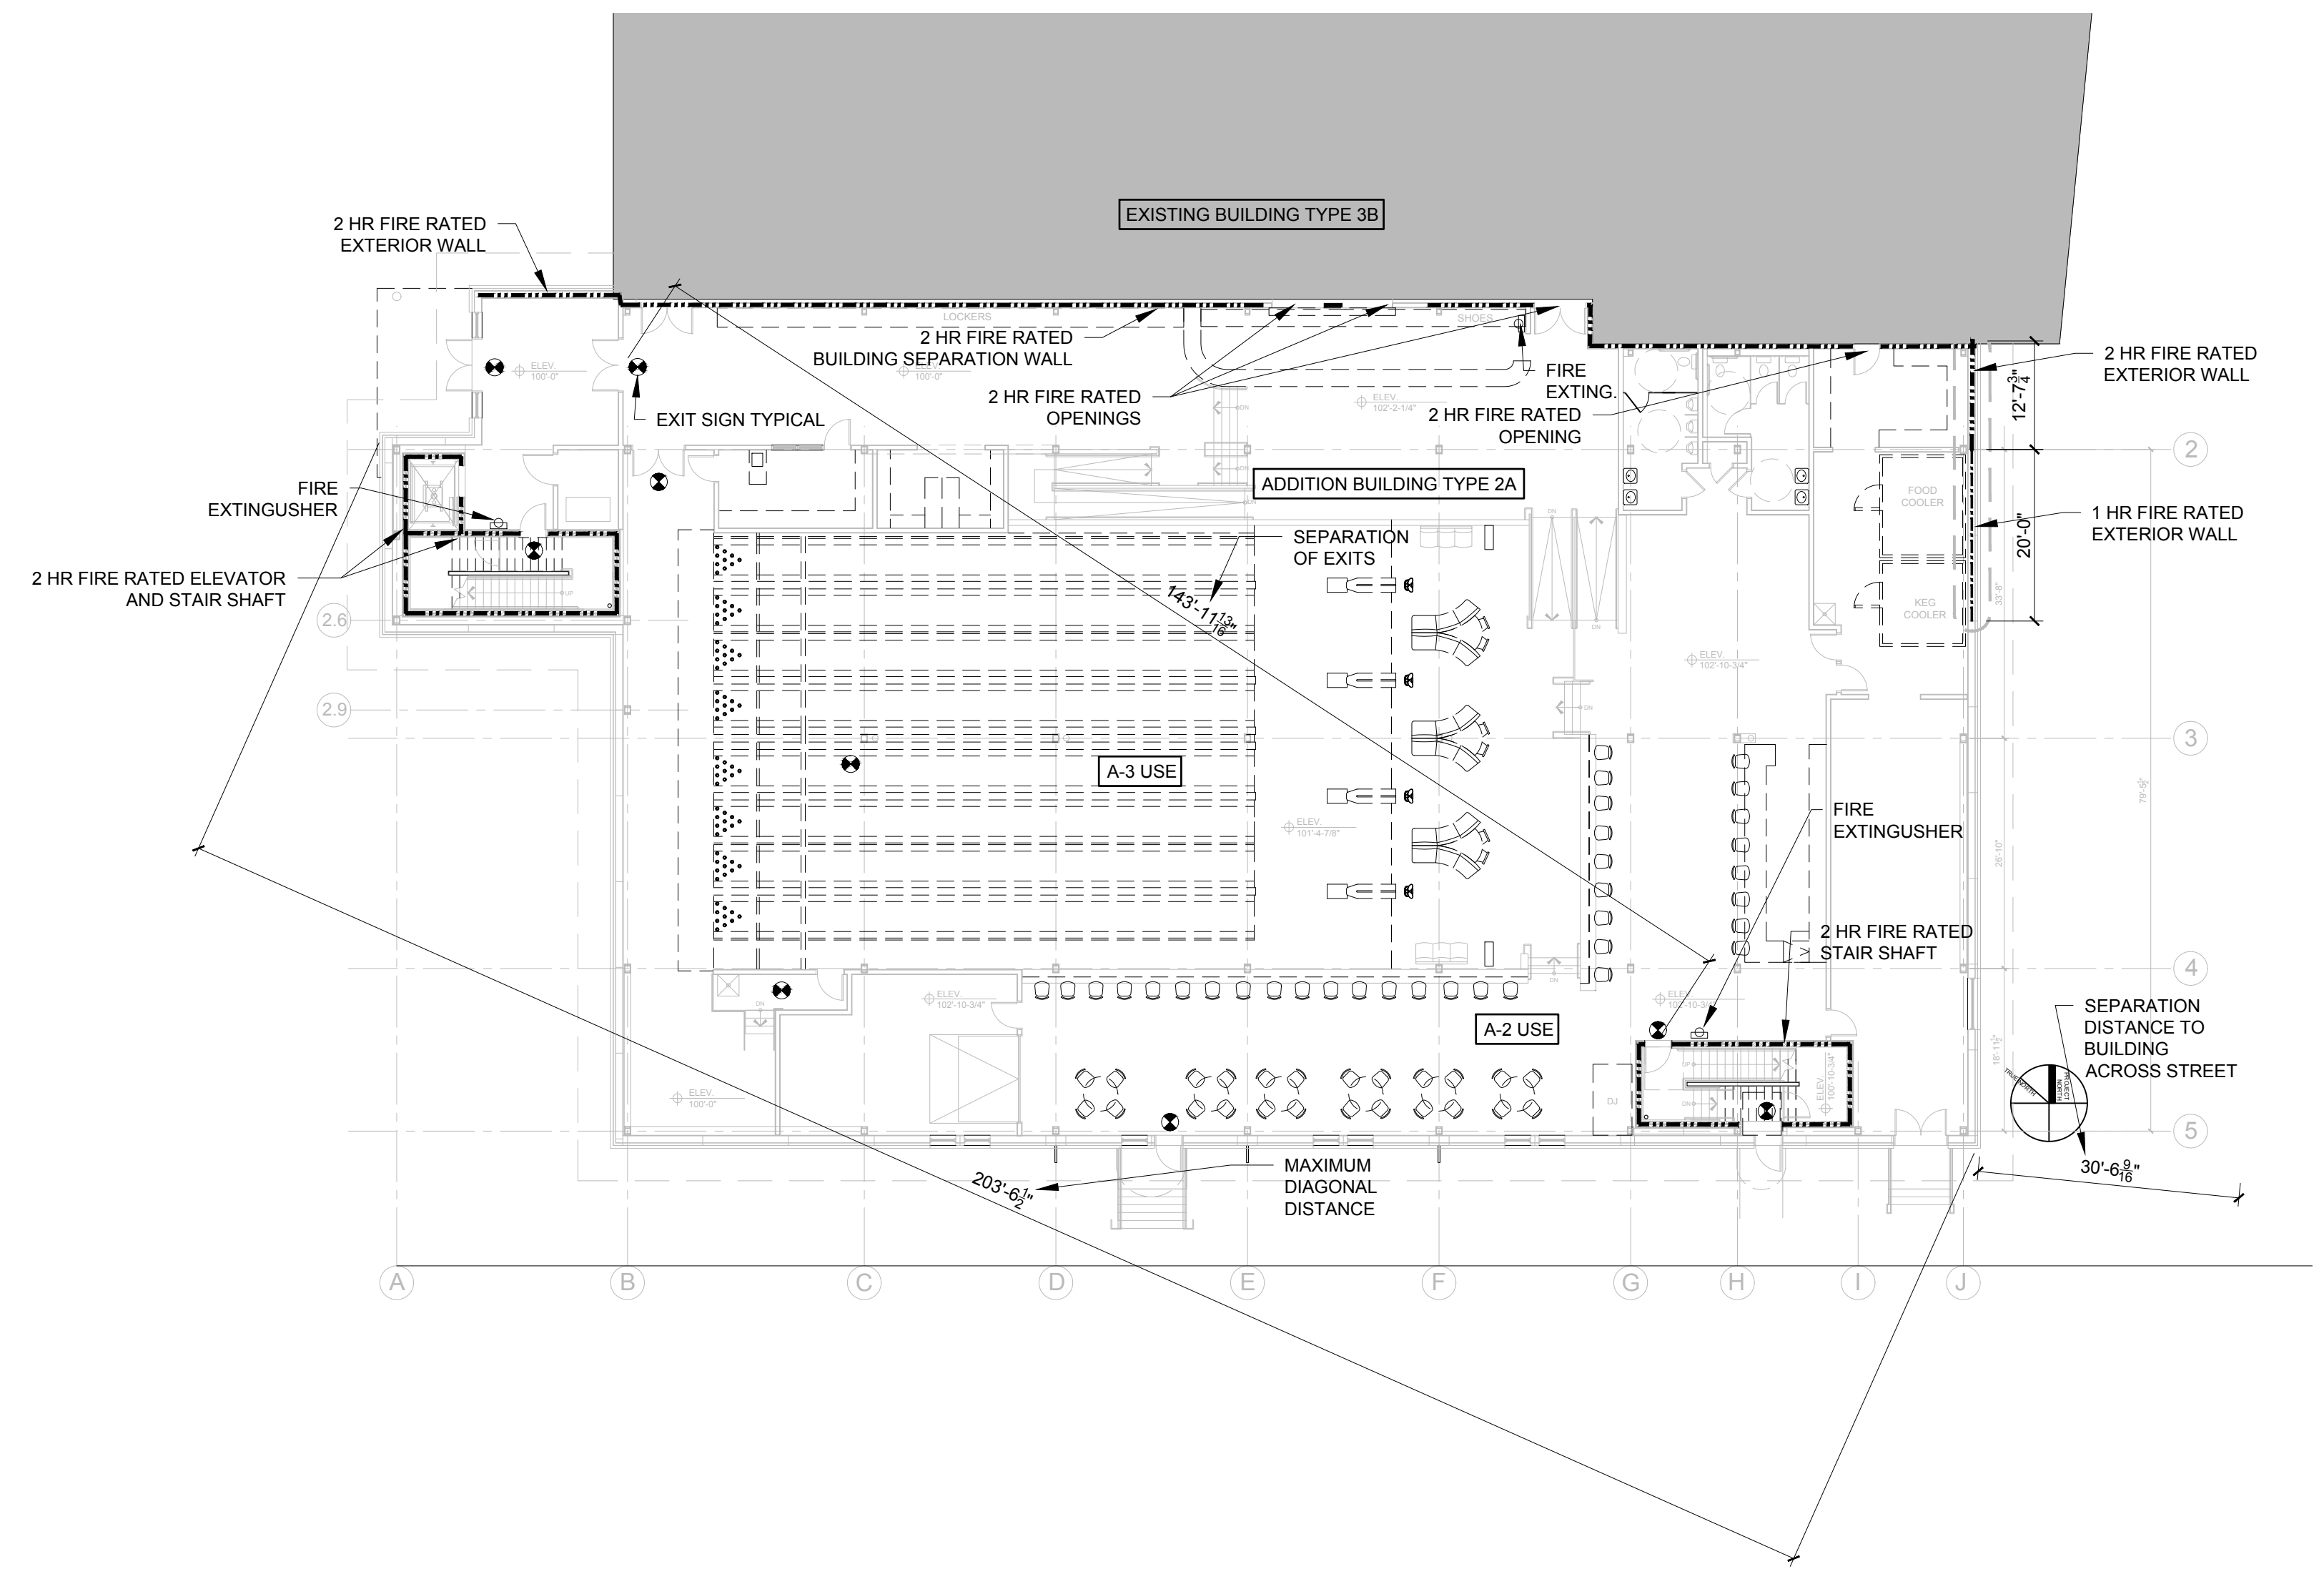

1 FIRST FLOOR CODE REVIEW PLAN  
 1/16" = 1'-0"

PROGRESS PRINT ONLY  
 Not for Construction  
 JUNE 09, 2015