


SLAB PLAN
 SCALE 1/8"=1'-0"
 NOTES:
 1. ALL PERIMETER GRADE BEAMS ARE 2'-0" WIDE W/ A MINIMUM FROST DEPTH OF 2'-0" BELOW GRADE.
 2. INTERIOR GRADE BEAMS ARE 1'-6" X 1'-6" TYP. - UNO.
 3. STEP IN TOP OF FOUNDATION WALL IS INDICATED THUS: , AND SHOWS LOWER SIDE OF WALL.
 4. STEP IN TOP OF GRADE BEAM IS INDICATED THUS: , AND SHOWS LOWER GRADE BEAM.
 5. REFERENCE AND COORDINATE ALL DIMENSIONS W/ ARCHITECTURAL AND FRAMING PLANS - TYP.

= 10" WIDE CIP WALL
 = AREA OF SLAB OVER SLAB

FOR PERMIT

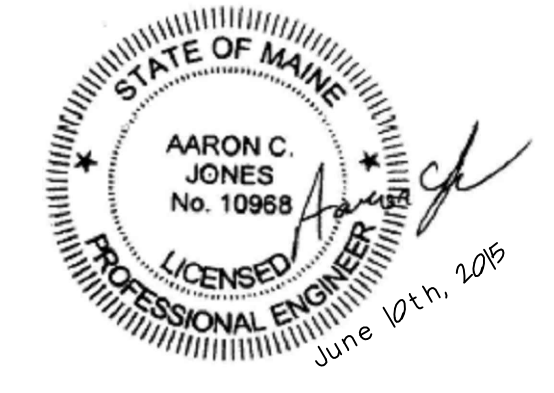

Structural Integrity
 Consulting Engineers, Inc.
 77 Oak Street
 Portland, ME, 04101
 p. 207-774-4614
 f. 866-793-7835
 www.structuralinteg.com
 BUILD WITH CONFIDENCE
 SI # 15-0058