

© 2016 RYAN SENATORE ARCHITECTURE

**ADDITION TO BAYSIDE BOWL**  
ALDER STREET  
PORTLAND, MAINE



**RYAN SENATORE ARCHITECTURE**  
565 CONGRESS STREET  
PORTLAND, MAINE 04101  
207-656-6414  
senatorearchitecture.com

CONSULTANTS:  
STRUCTURAL:  
Structural Integrity  
77 Oak Street  
Portland, ME 04101  
207-774-4814

REVISIONS:

DATE: JANUARY 29, 2016

PROJECT No. 1452


DRAWN BY: JPF / RRT / RJS

CHECKED BY: RJS


SCALE: AS NOTED

SHEET TITLE:  
**ROOF PITCH PLAN**


**A1-4A**

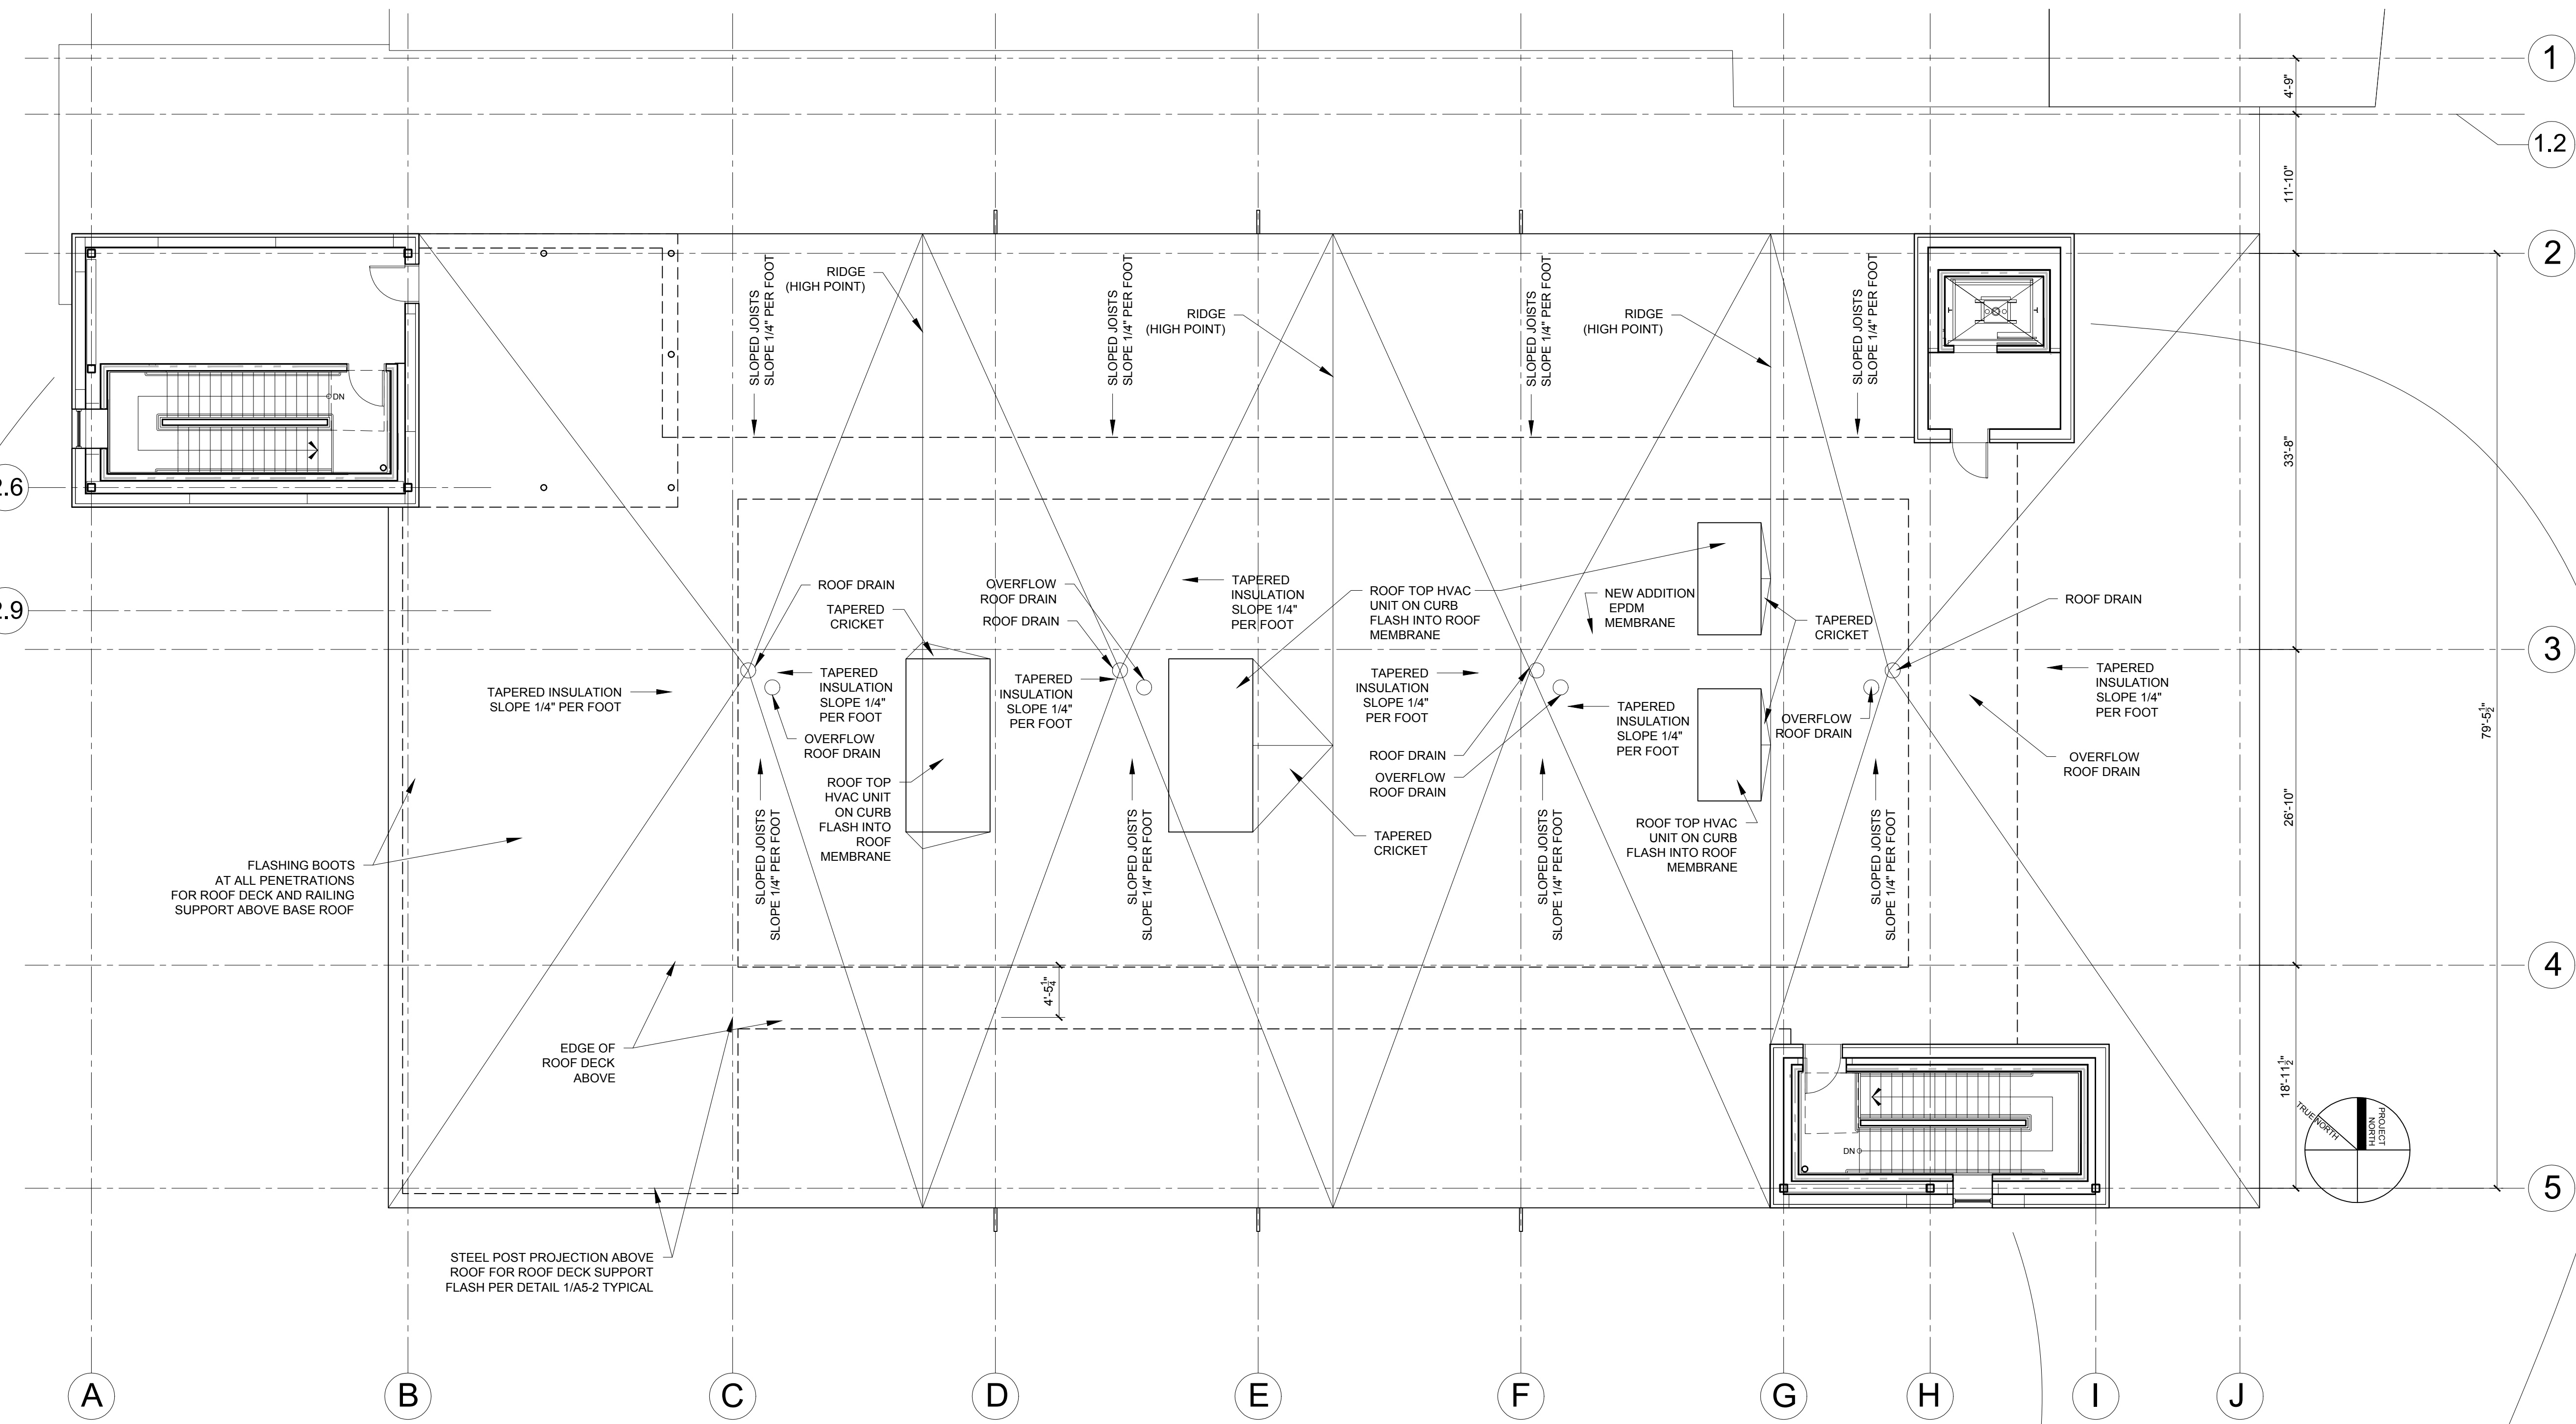


1 ROOF PITCH PLAN  
1/8" = 1'-0"

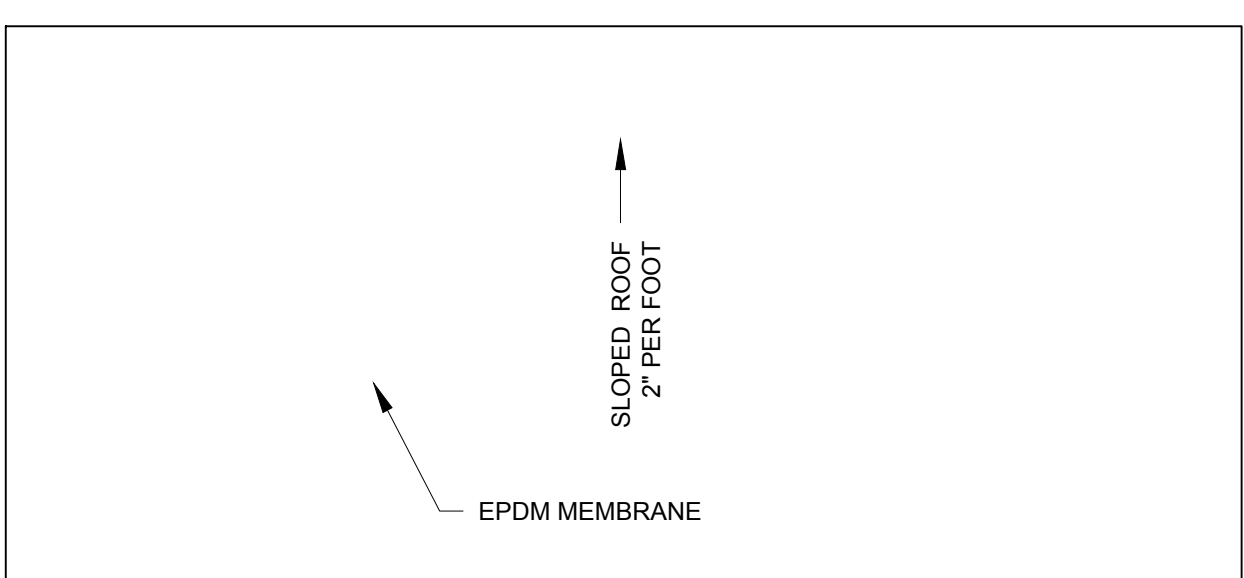

2 ROOF PITCH PLAN AT UPPER STAIR, ELEVATOR AND CANOPY ROOF  
1/8" = 1'-0"

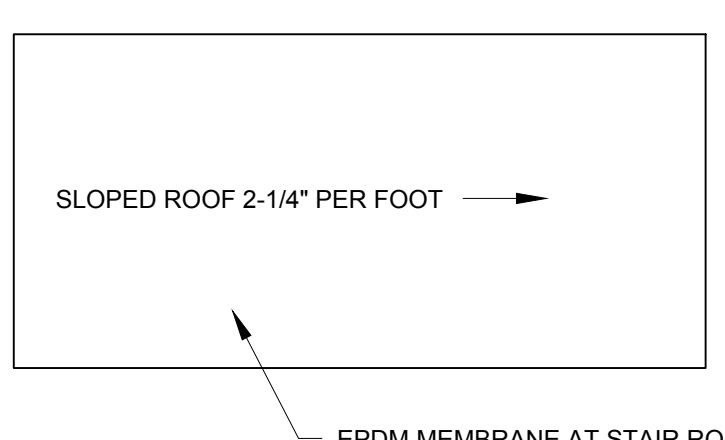

3 ROOF PITCH PLAN AT UPPER STAIR ROOF  
1/8" = 1'-0"

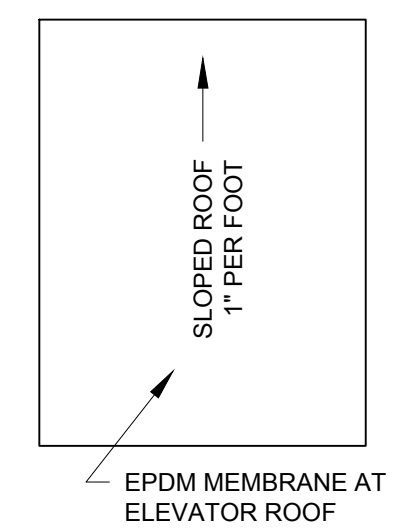

EPDM MEMBRANE AT ELEVATOR ROOF