

© 2016 RYAN SENATORE ARCHITECTURE

# ADDITION TO BAYSIDE BOWL ALDER STREET PORTLAND, MAINE



**RYAN SENATORE  
ARCHITECTURE**  
565 CONGRESS STREET  
PORTLAND, MAINE 04101  
207-656-6414  
senatorearchitecture.com

CONSULTANTS:  
STRUCTURAL:  
Structural Integrity  
77 Oak Street  
Portland, ME 04101  
207-774-4814

REVISIONS:

DATE: JANUARY 29, 2016

PROJECT No. 1452


DRAWN BY: JPF / RRT / RJS

CHECKED BY: RJS

SCALE: AS NOTED

SHEET TITLE:  
SECTION

## A3-0

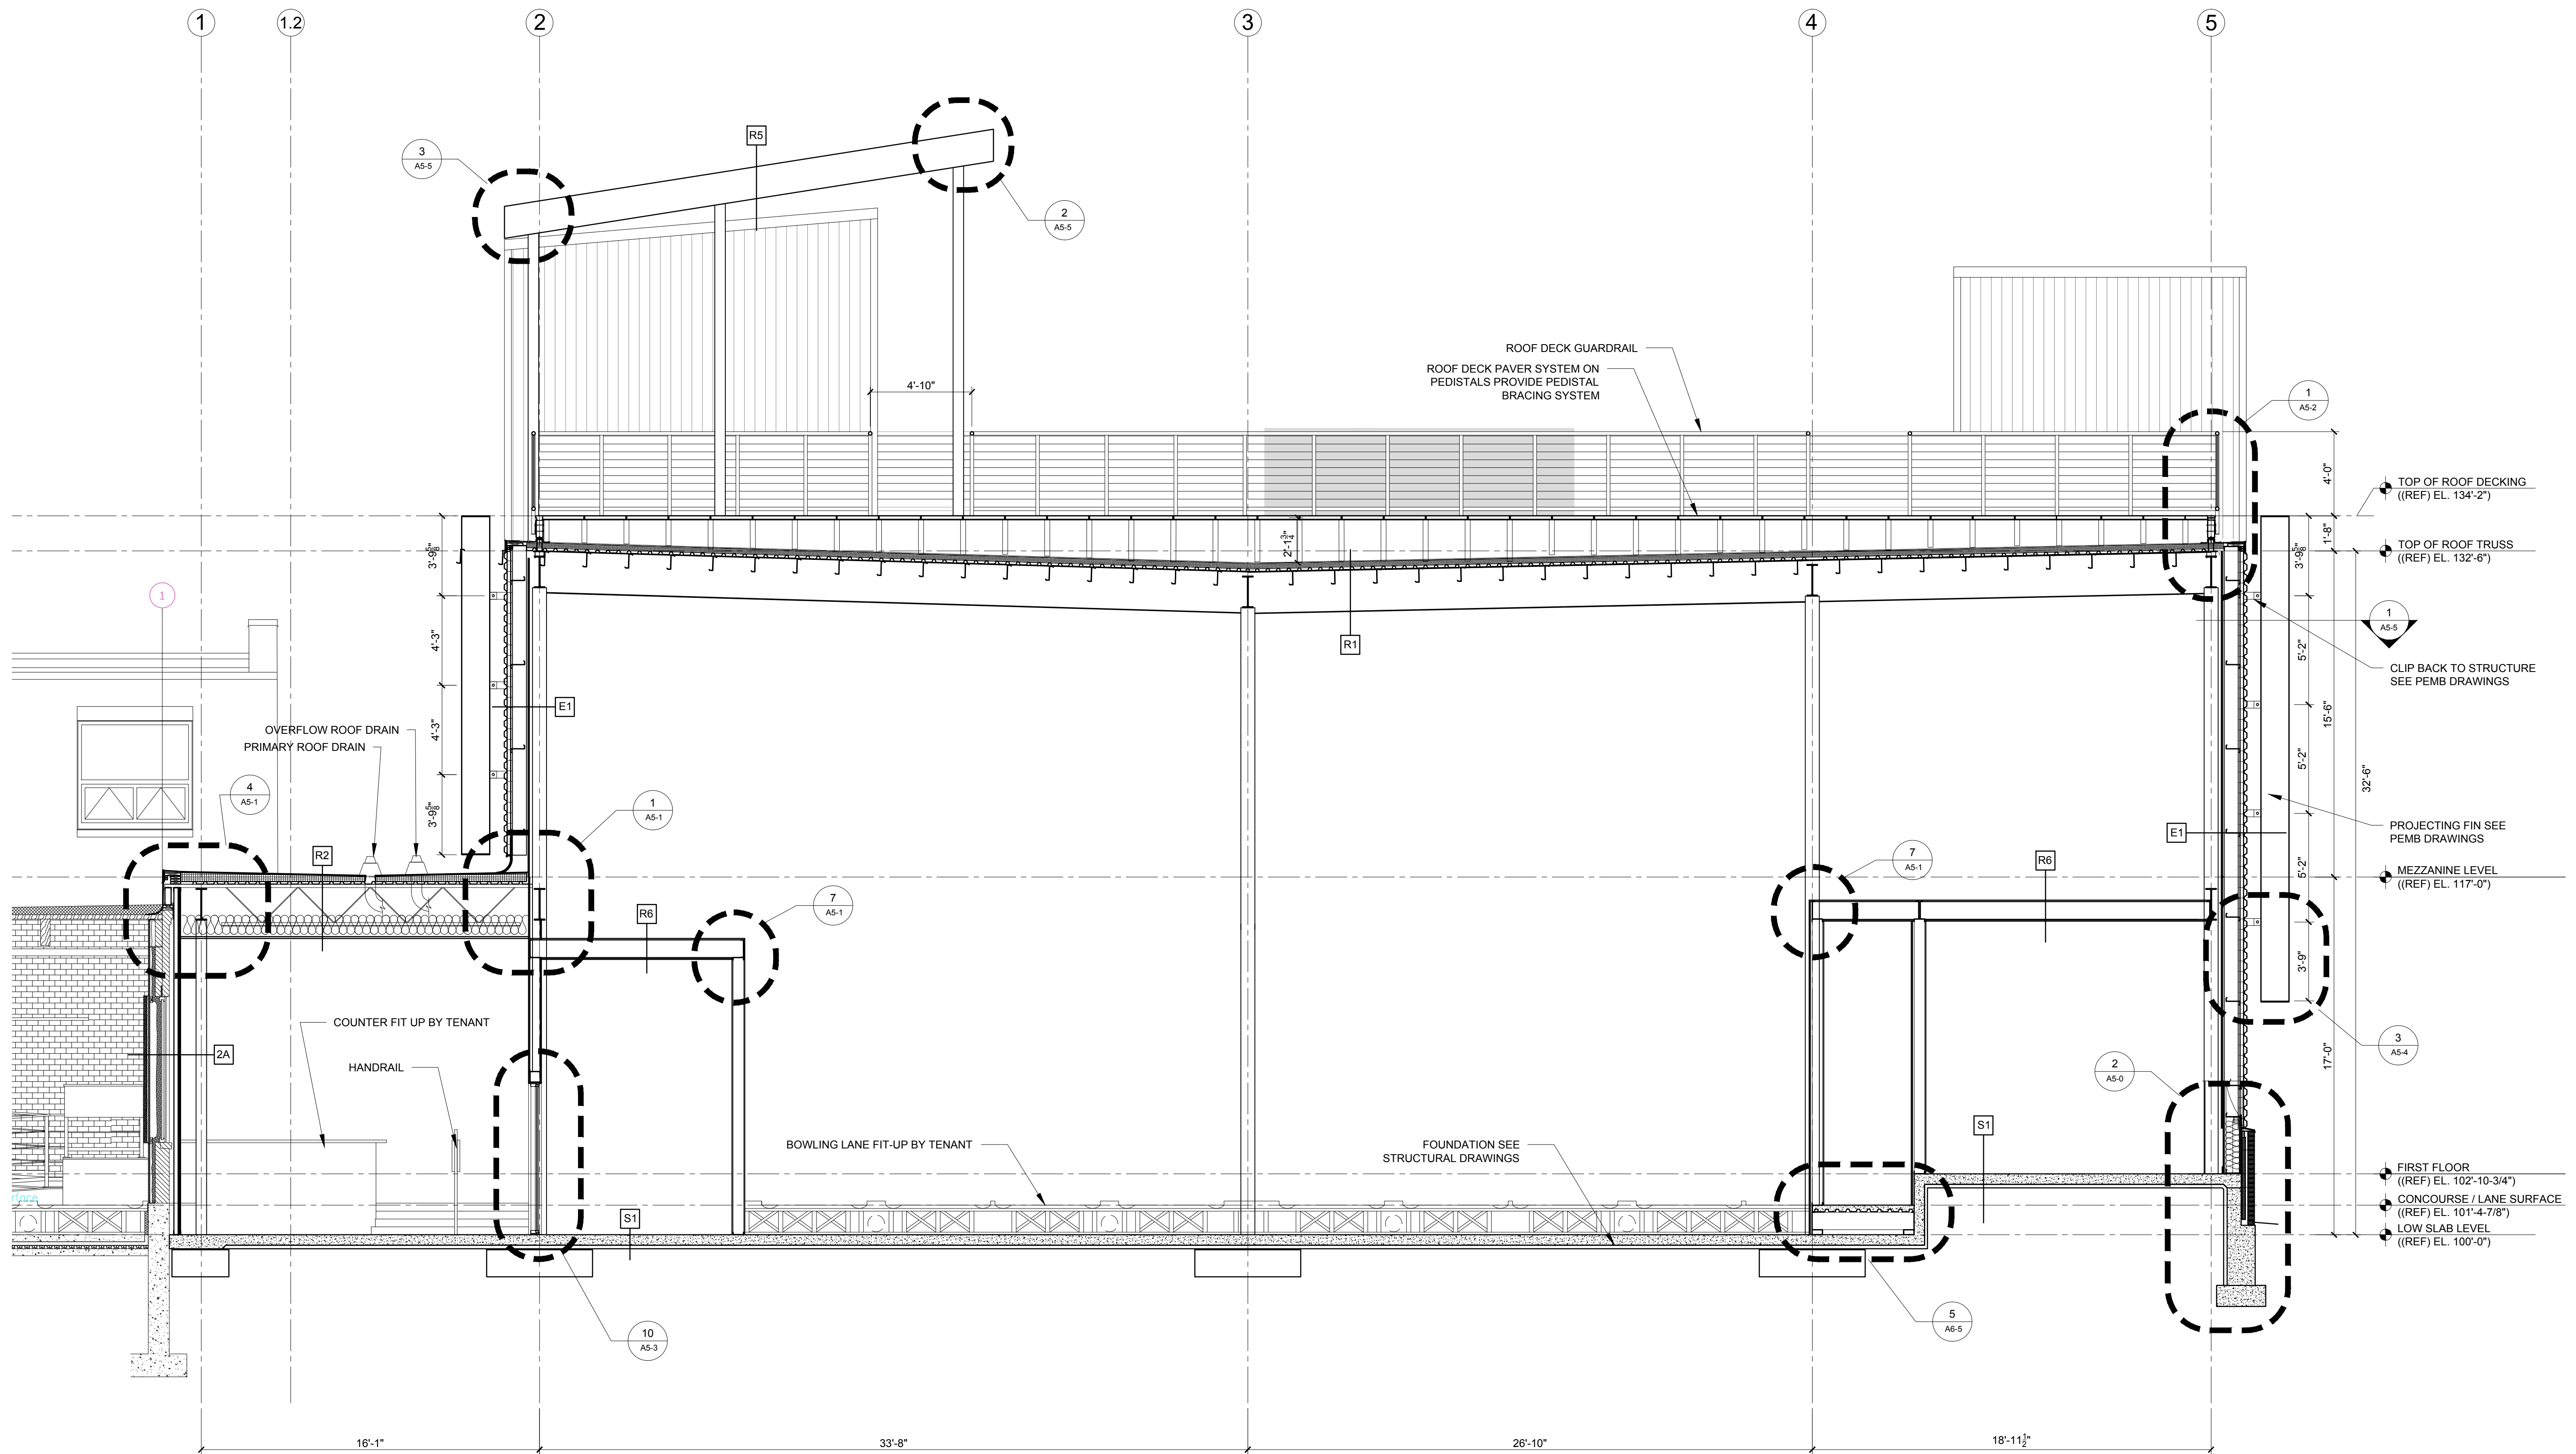

1 SECTION  
1/8" = 1'-0"