


GENERAL NOTES
 FRAME CLEARANCES SHOWN ARE APPROXIMATE AND
 MAY VARY DUE TO CONDITIONS (DEFLECTION).
 VERTICAL CLEARANCE DIMENSIONS ARE FROM
 FINISHED FLOOR REFERENCE ELEVATION.

* DENOTES: PLATE AT FLANGE BRACE
 CL190 AT 8" PURLINS/GIRTS
 CL191 AT 10" PURLINS/GIRTS
 CL192 AT 12" PURLINS/GIRTS

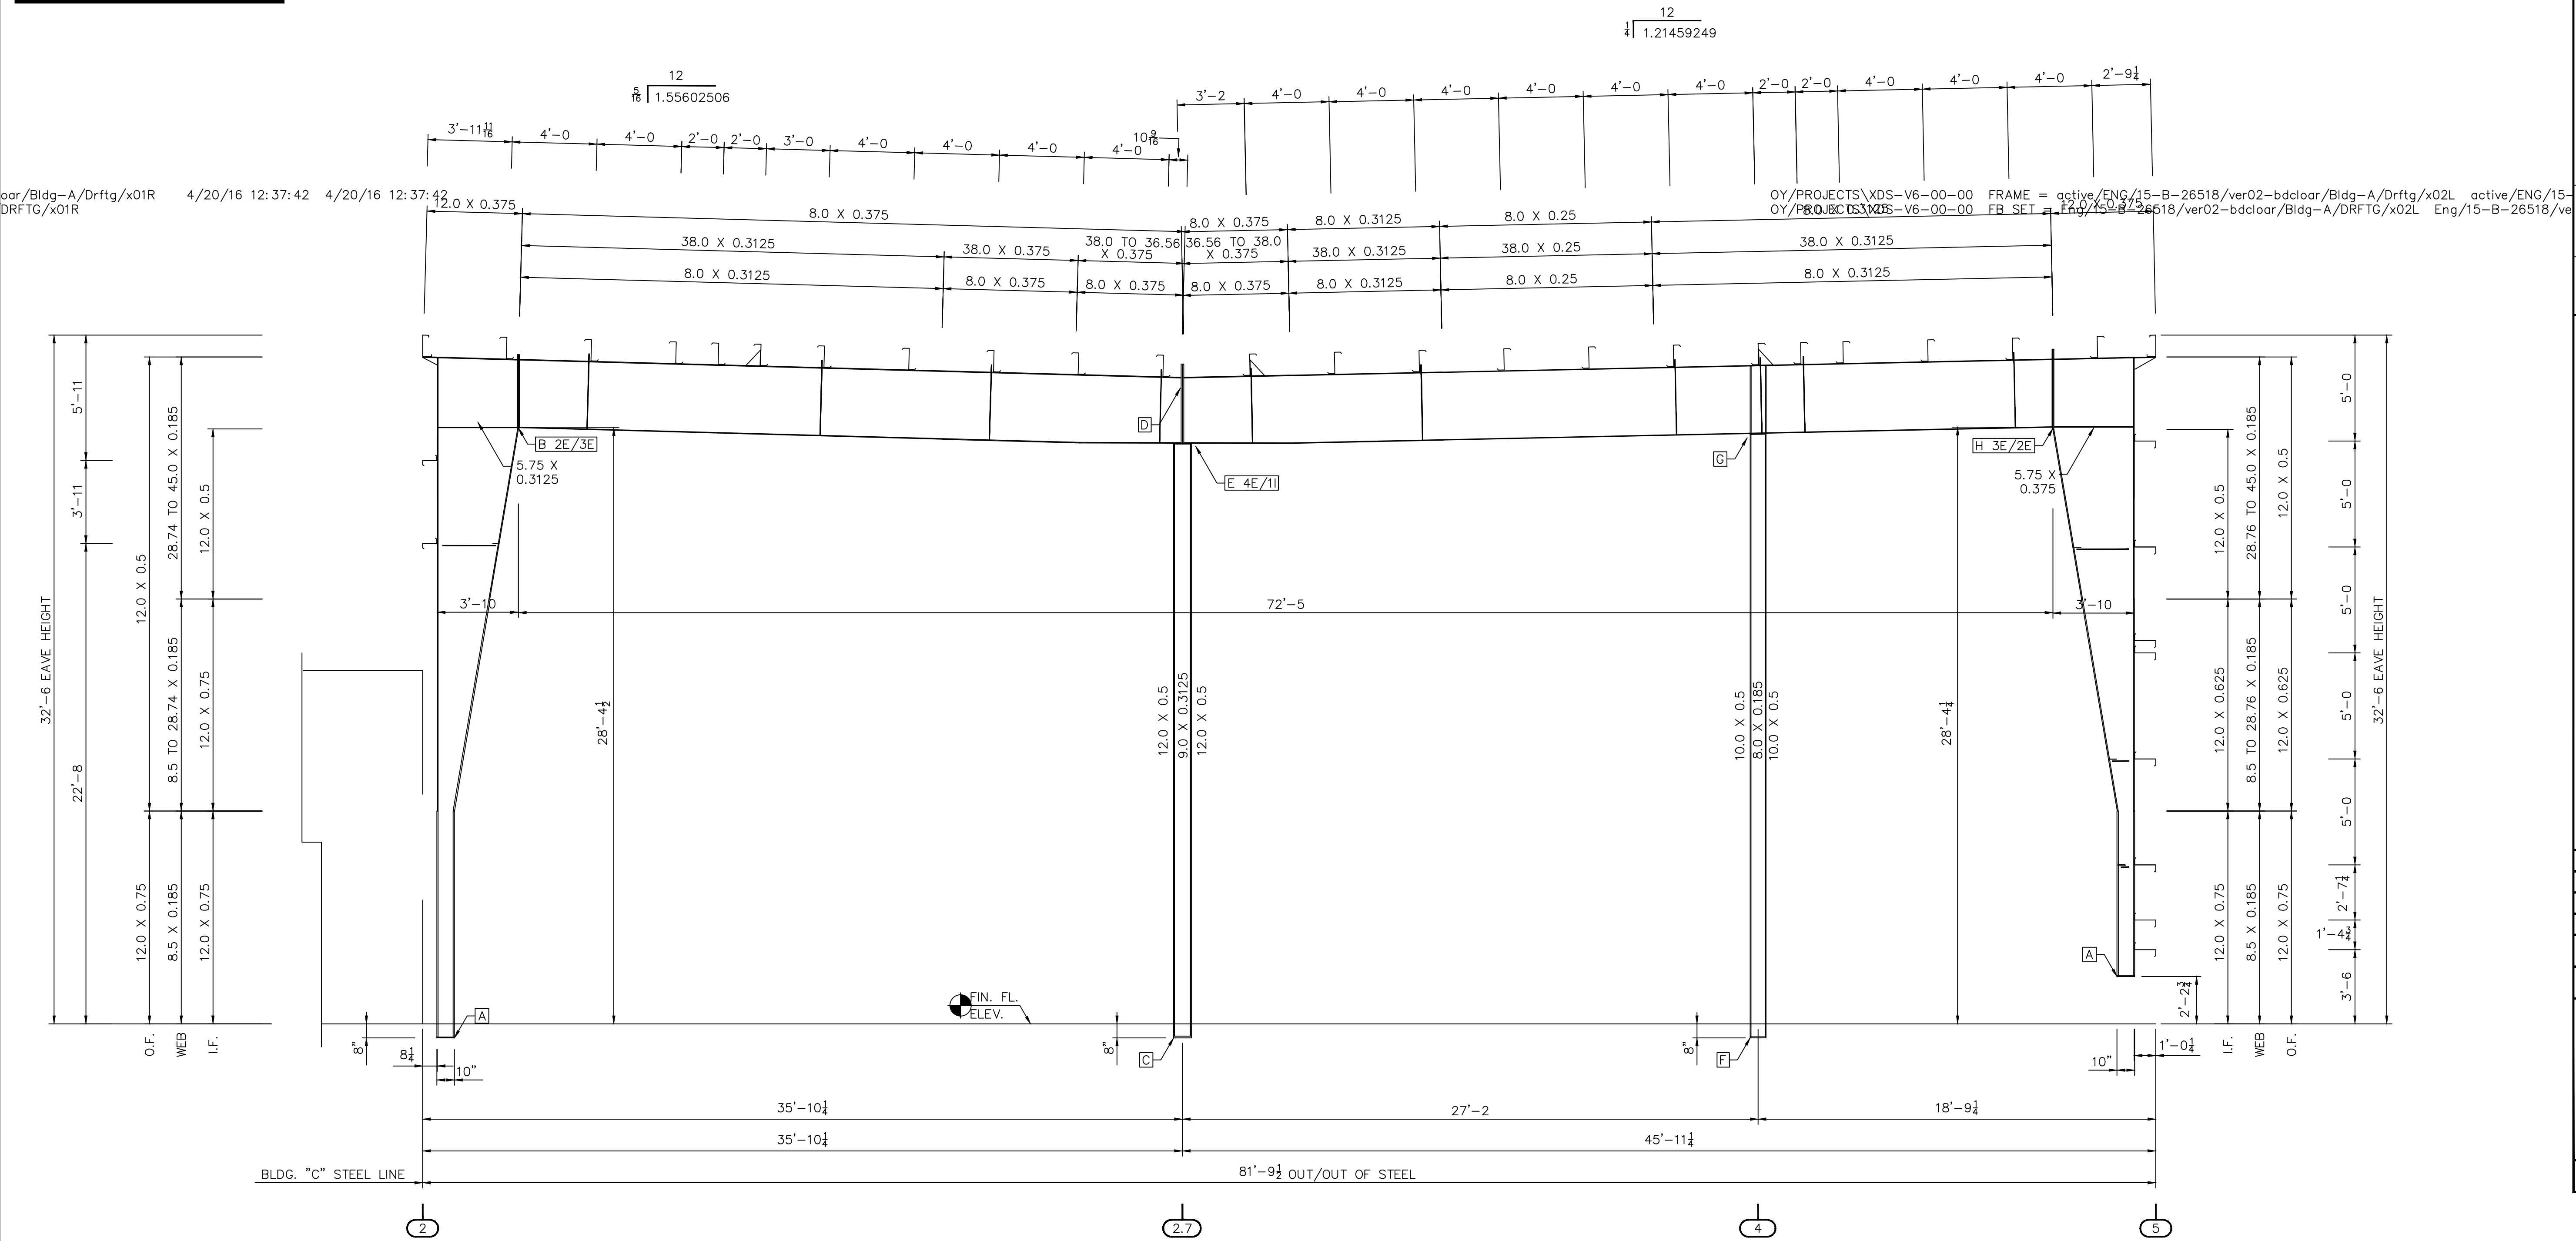

CROSS SECTION AT FRAME LINE "C"

CONN.	PLATE SIZE TABLE		SPLICE BOLT TABLE				
	LOW SIDE	HIGH SIDE	QTY.	SIZE	TYPE	HARDENED WASHERS	BEVELED WASHERS
A	12 X 0.5 X 0'-10"						
B	12 X 0.5 X 3'-9 ³ / ₈ "	8 X 0.5 X 3'-8 ⁵ / ₈ "	(12)	³ / ₄ X 2"	A325 B&N	0	0
C	12 X 1.0 X 0'-10"						
D	12 X 0.375 X 0'-10"		(4)	¹ / ₂ X 1 ³ / ₄ "	A325 B&N	4	0
E	10 X 0.75 X 3'-7 ⁷ / ₈ "	8 X 0.75 X 3'-7 ⁷ / ₈ "	(12)	1" X 2 ³ / ₄ "	A325 B&N	0	0
F	10 X 0.625 X 9"						
G	10 X 0.375 X 9 ³ / ₈ "		(4)	¹ / ₂ X 1 ³ / ₄ "	A325 B&N	4	0
H	12 X 0.5 X 3'-9 ³ / ₈ "	8 X 0.5 X 3'-8 ⁵ / ₈ "	(12)	³ / ₄ X 2"	A325 B&N	0	0

Ch'd						
By						
Description						
Date						
Revision						
<p>Scale: NOT TO SCALE</p> <p>Drawn by: DRF 4/26/16</p> <p>Checked by: NC 4/26/16</p> <p>Project Engineer: BDC</p> <p>Job Number: 15-B-26518-1</p> <p>Sheet Number: E15 of 30</p>						
<p>The engineer whose seal appears hereon is an employee for the manufacturer for the materials described herein. Said seal or certification is limited to the products designed and manufactured by manufacturer only. The undersigned engineer is not the overall engineer of record for this project.</p>						
<p>Lee W. Lowe, P.E. Maine P.E. 8861</p>						

A&S BUILDING SYSTEMS
 1880 HWY. 116, CARYVILLE, TENNESSEE 37714
 PHONE: 865-426-2141 FAX: 865-426-2011

Customer:
 AMERICAN AERIAL SERVICES, INC.
 33 ALLEN AVENUE EXT.
 FALMOUTH, ME. 04105

Project Name & Location:
 BAYSIDE BOWL ADDITION
 58 ALDER STREET
 PORTLAND, ME. 04101

Drawing Status:
 (Not For Construction)
 For Construction Permit
 For Approval (Not For Construction)
 For Erector Installation

Apr 26, 2016

