


GENERAL NOTES
 FRAME CLEARANCES SHOWN ARE APPROXIMATE AND
 MAY VARY DUE TO CONDITIONS (DEFLECTION).
 VERTICAL CLEARANCE DIMENSIONS ARE FROM
 FINISHED FLOOR REFERENCE ELEVATION.

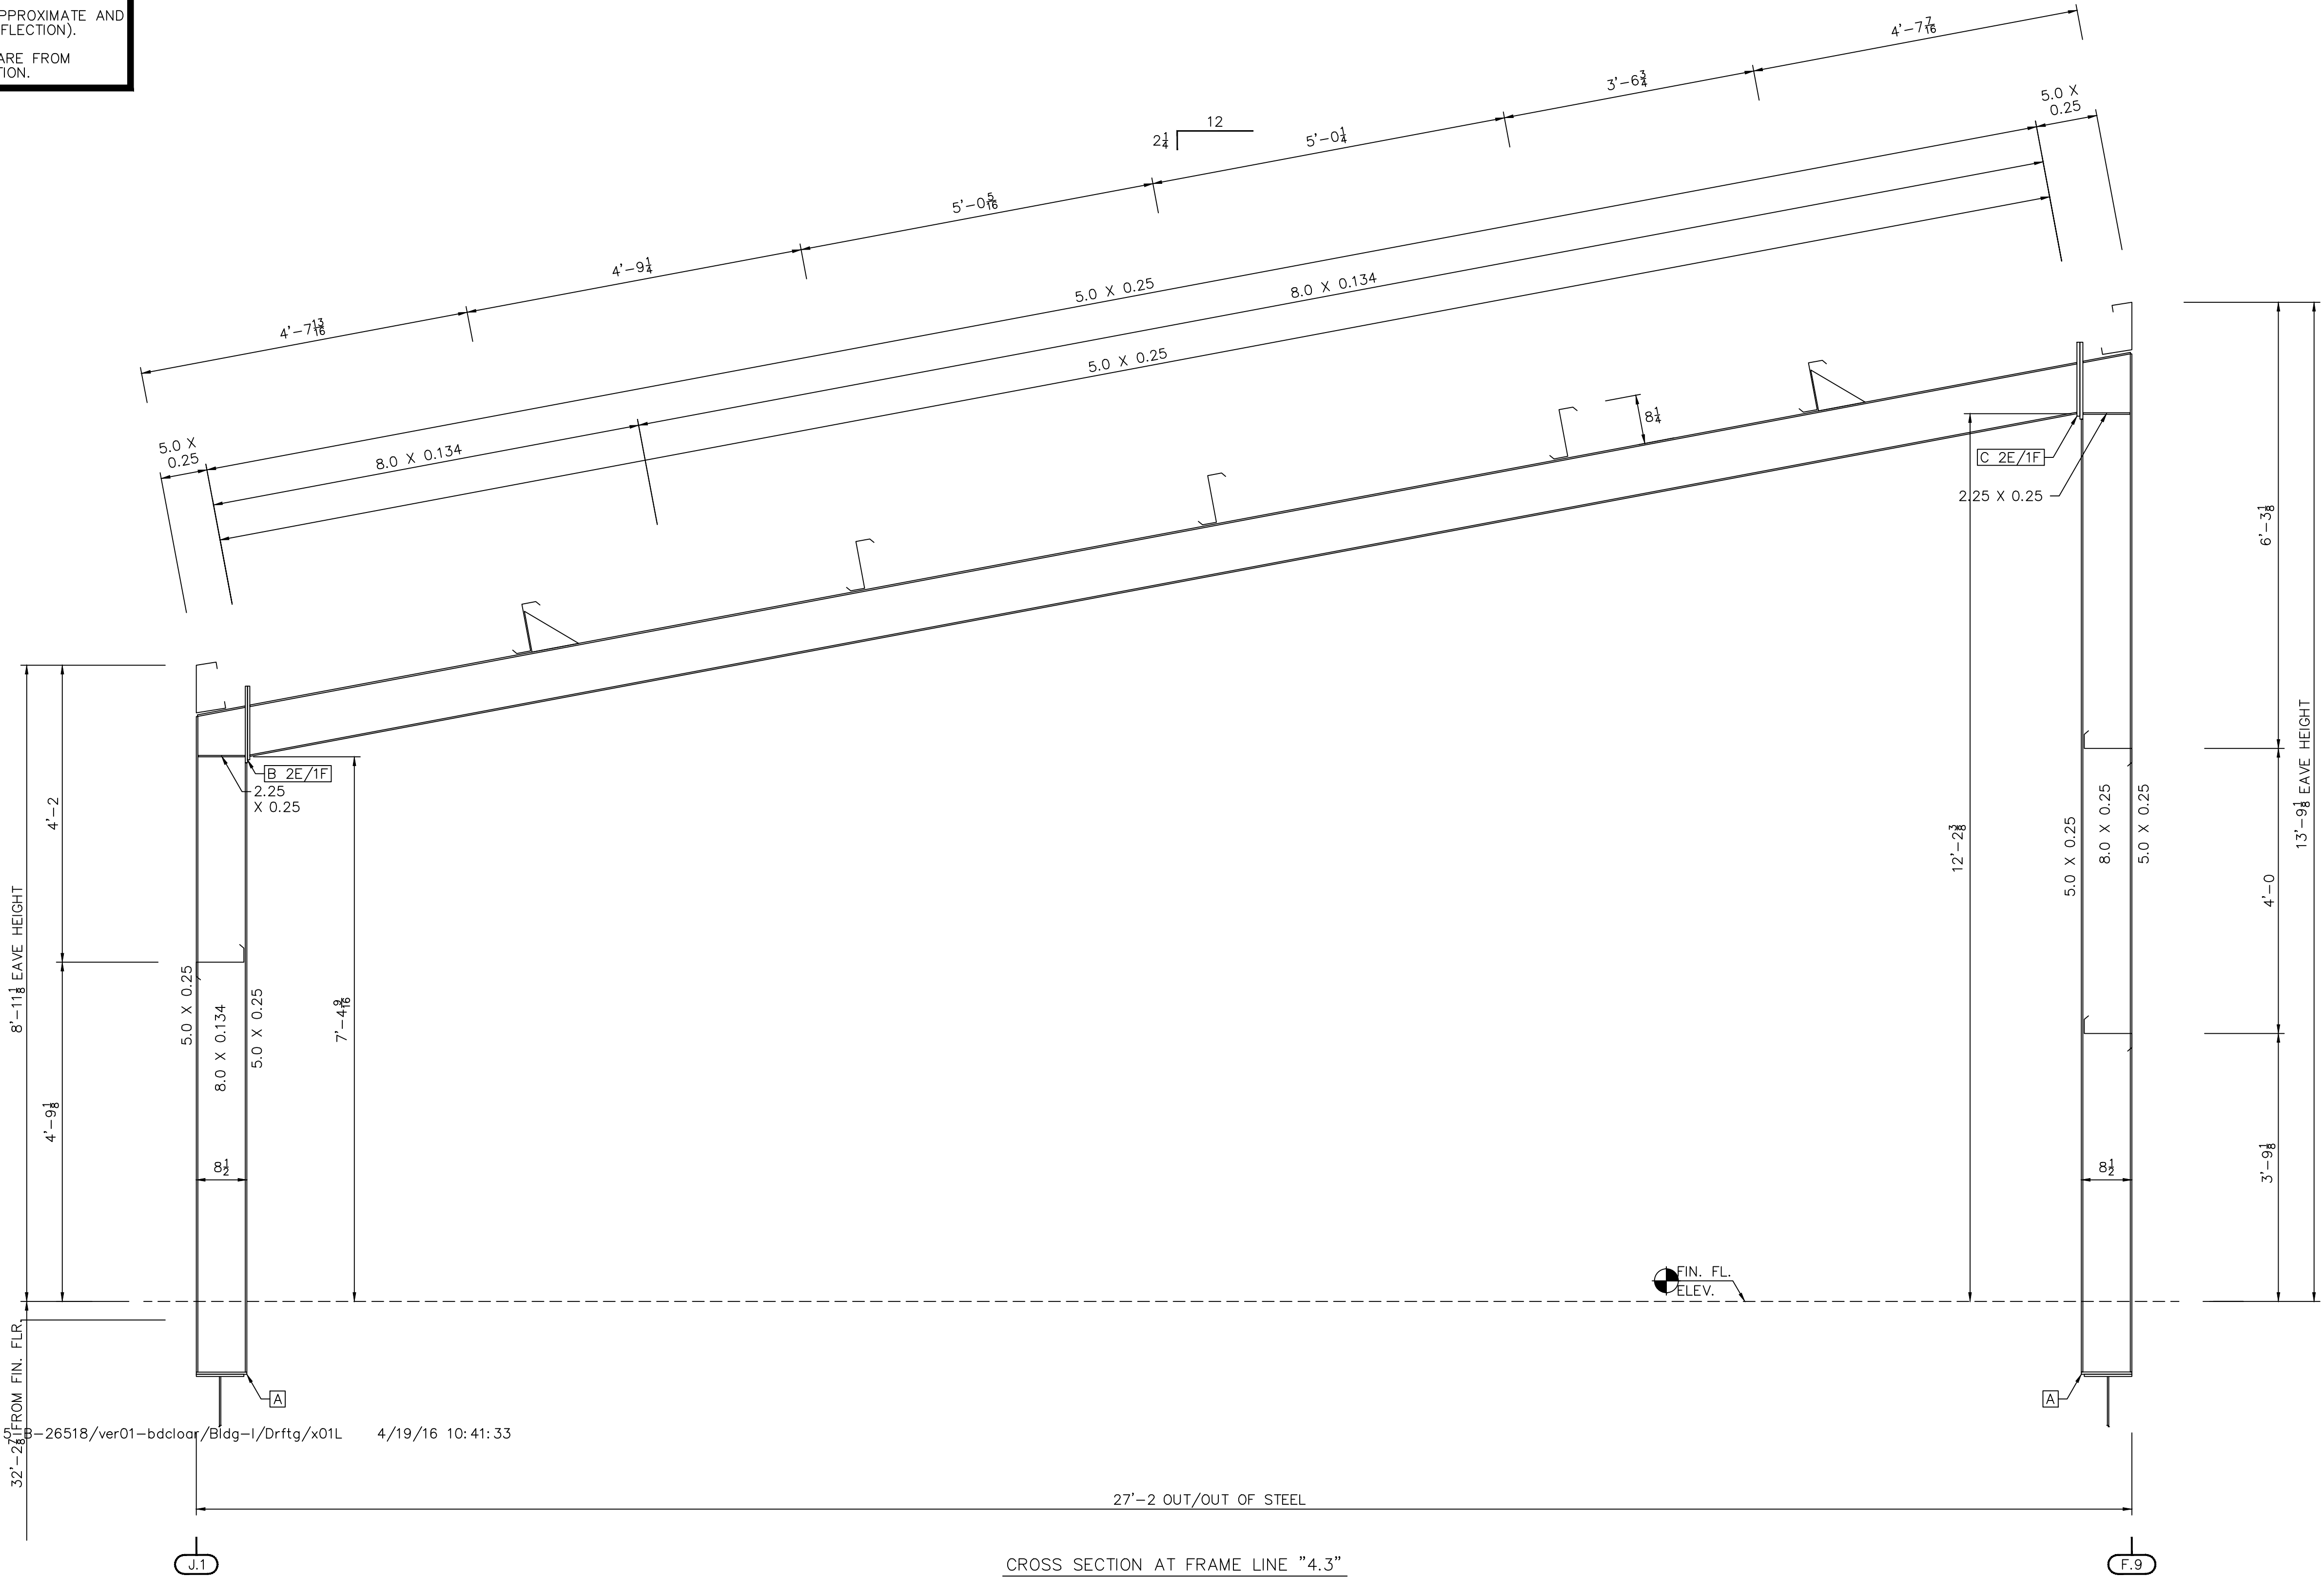

-V6-00-00 FRAME = active/ENG/15-B-26518/ver01-bdcloor/Bldg-1/Drftg/x01L 4/19/16 10:41:33
 -V6-00-00 FB SET = NIL

Revision	Date	Description	By	Ckd

A&S BUILDING SYSTEMS
 1880 HWY. 116, CARYVILLE, TENNESSEE 37714
 PHONE: 865-426-2141 FAX: 865-426-2011

Customer:
 AMERICAN AERIAL SERVICES, INC.
 33 ALLEN AVENUE EXT.
 FALMOUTH, ME. 04105

Project Name & Location:
 BAYSIDE BOWL ADDITION
 58 ALDER STREET
 PORTLAND, ME. 04101


Drawing Status:
 Preliminary (Not For Construction)
 For Approval (Not For Construction)
 For Construction Permit
 For Erector Installation

Scale: NOT TO SCALE
 Drawn by: DRF 4/26/16
 Checked by: NC 4/26/16
 Project Engineer: BDC
 Job Number: 15-B-26518-1
 Sheet Number: E25 of 30

The engineer whose seal appears hereon is an employee for the manufacturer for the materials described herein. Said seal or certification is limited to the products designed and manufactured by manufacturer only. The undersigned engineer is not the overall engineer of record for this project.

Lee W. Lowe, P.E.
 Maine P.E. 8861

Apr 26, 2016

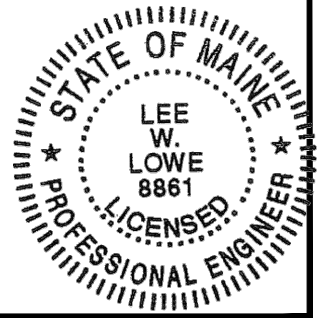

CONN.	PLATE SIZE TABLE		SPLICE BOLT TABLE				
	LOW SIDE	HIGH SIDE	QTY.	SIZE	TYPE	HARDENED WASHERS	BEVELED WASHERS
A	6 X 0.375 X 8 1/2	6 X 0.375 X 1'-0 3/8	(6)	3/4 X 1 1/4	A325 B&N	0	0
B	6 X 0.375 X 1'-0 7/8	6 X 0.5 X 1'-0 1/8	(6)	3/4 X 2"	A325 B&N	0	0
C	6 X 0.5 X 1'-0 7/8	6 X 0.5 X 1'-0 1/8	(6)	3/4 X 2"	A325 B&N	0	0