


GENERAL NOTES  
 FRAME CLEARANCES SHOWN ARE APPROXIMATE AND  
 MAY VARY DUE TO CONDITIONS (DEFLECTION).  
 VERTICAL CLEARANCE DIMENSIONS ARE FROM  
 FINISHED FLOOR REFERENCE ELEVATION.

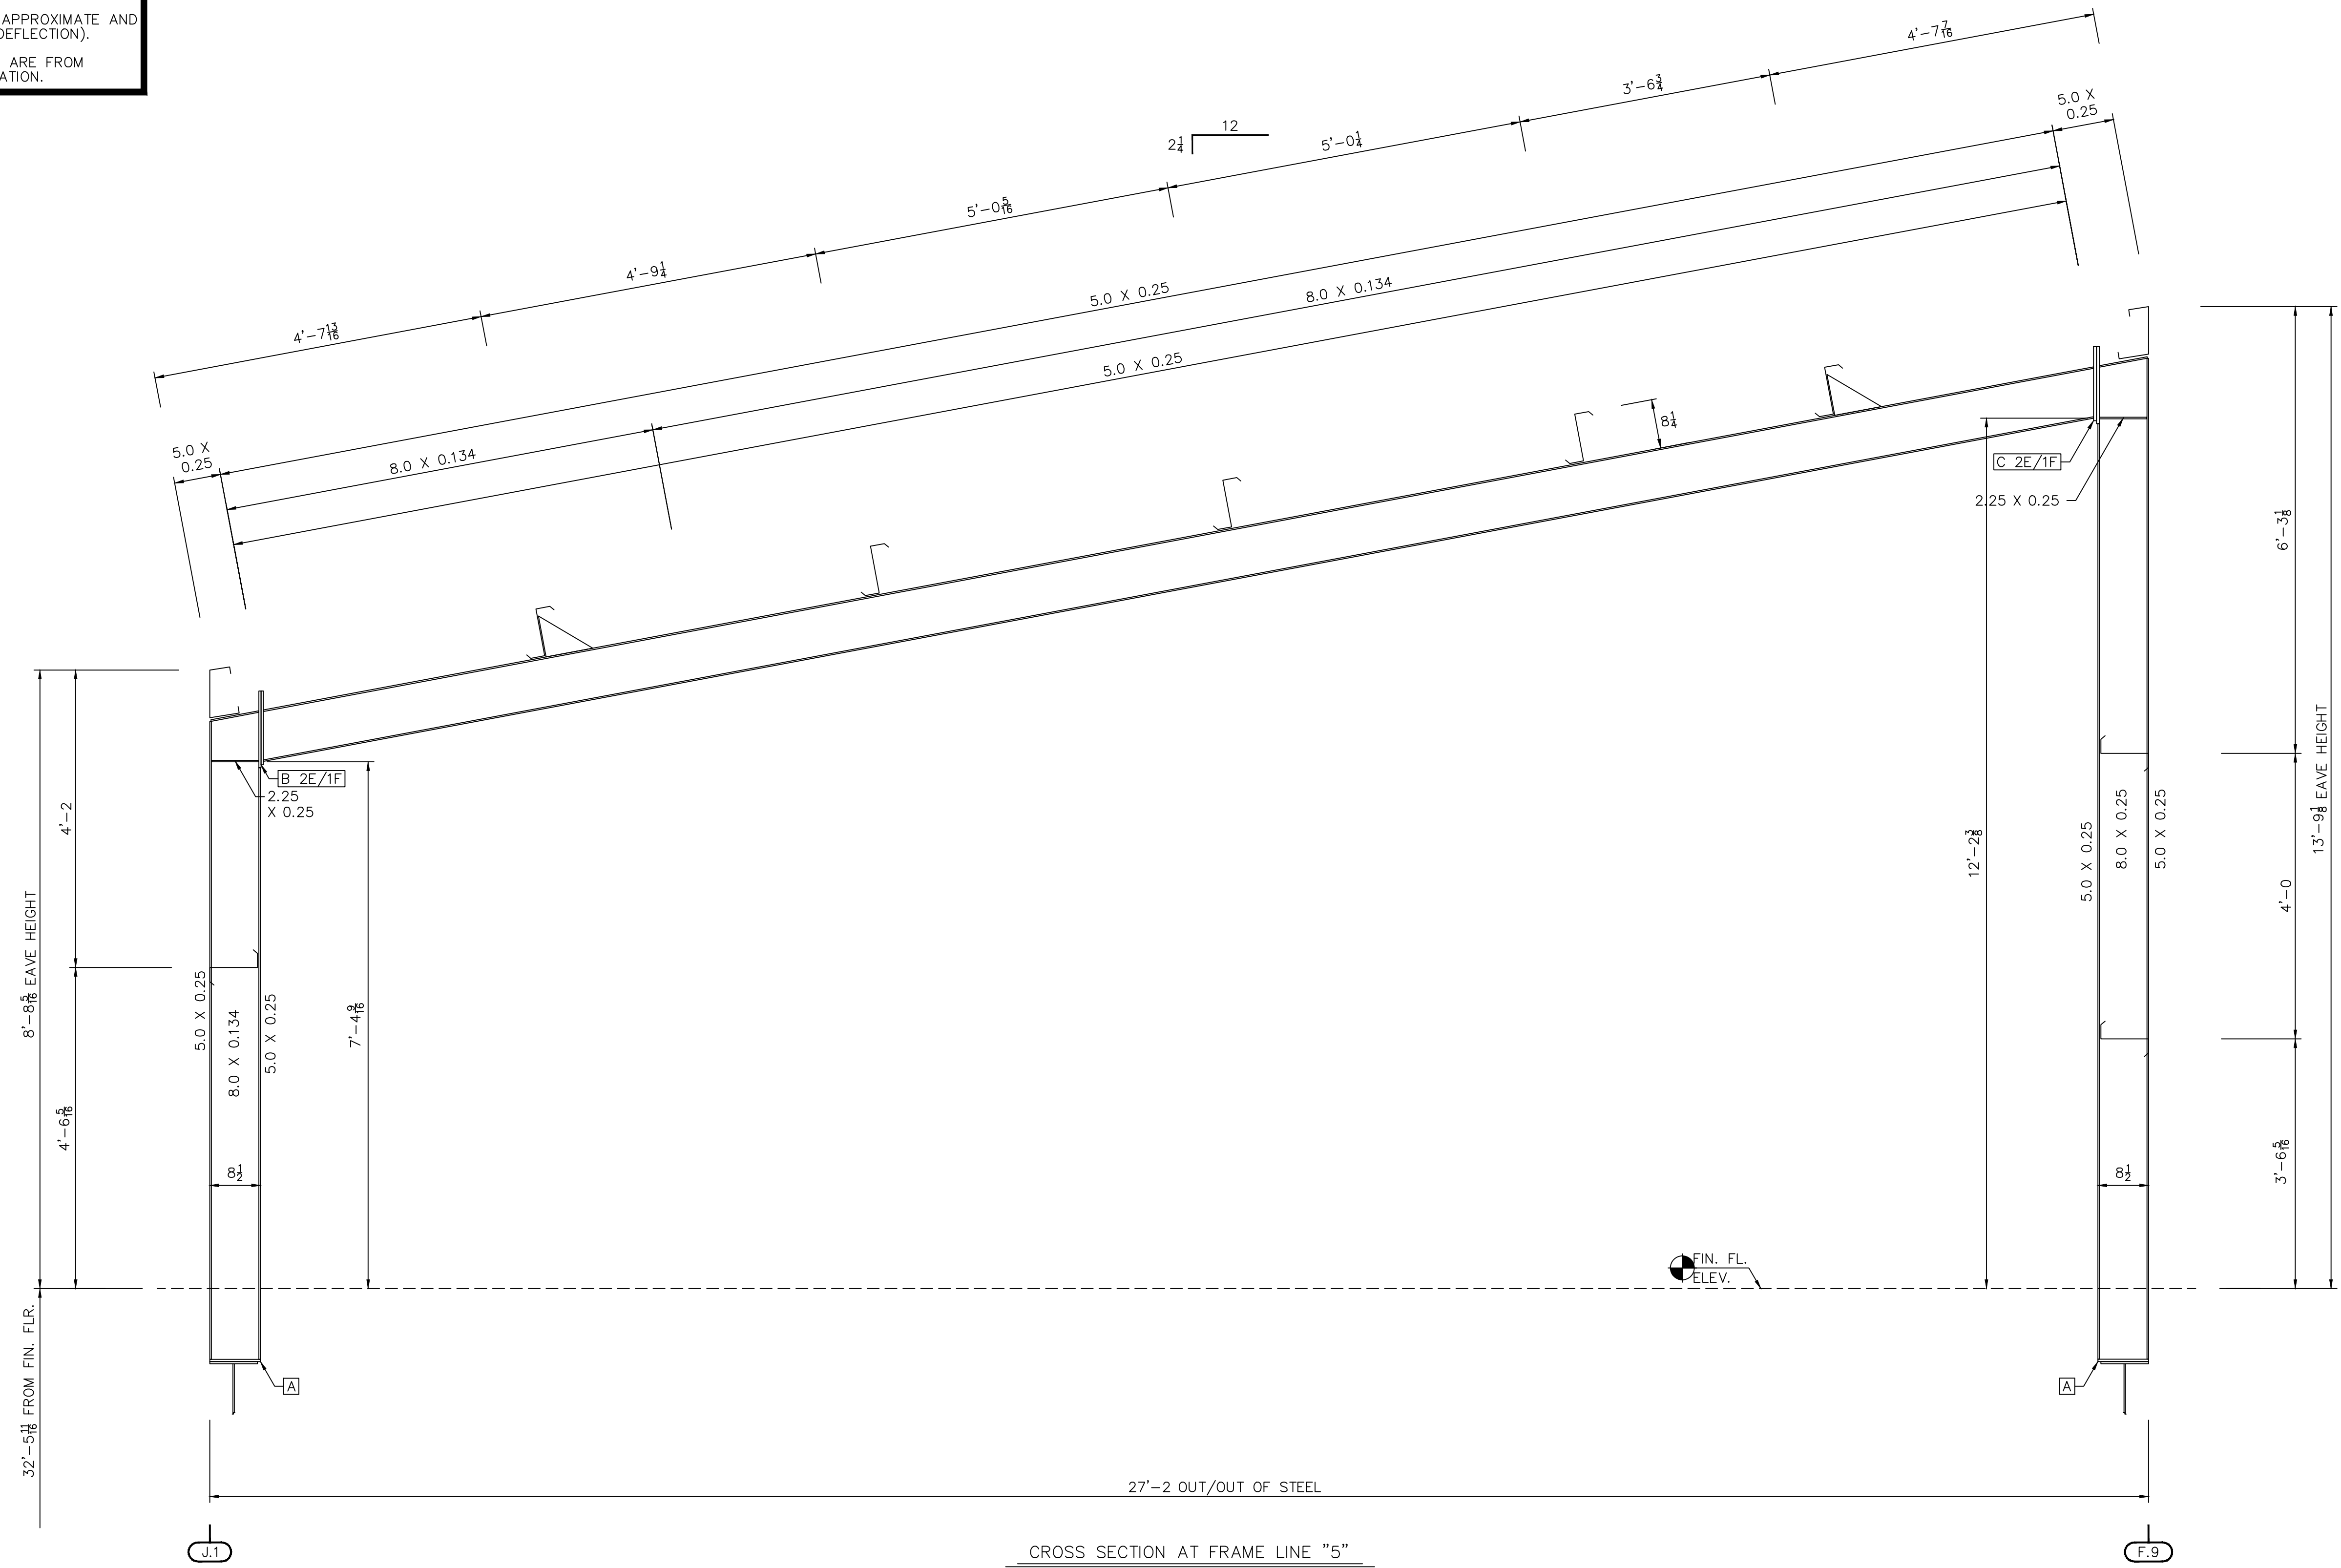

CROSS SECTION AT FRAME LINE "5"

Revision	Date	Description

**A&S BUILDING SYSTEMS**  
 1880 HWY. 116, CARYVILLE, TENNESSEE 37714  
 PHONE: 865-426-2141 FAX: 865-426-2011

**Customer:**  
 AMERICAN AERIAL SERVICES, INC.  
 33 ALLEN AVENUE EXT.  
 FALMOUTH, ME. 04105

**Project Name & Location:**  
 BAYSIDE BOWL ADDITION  
 58 ALDER STREET  
 PORTLAND, ME. 04101


**Drawing Status:**  
 Preliminary (Not For Construction)  
 For Approval (Not For Construction)  
 For Construction Permit  
 For Erector Installation

Scale: NOT TO SCALE  
 Drawn by: DRF 4/26/16  
 Checked by: NC 4/26/16  
 Project Engineer: BDC  
 Job Number: 15-B-26518-1  
 Sheet Number: E26 of 30

The engineer whose seal appears hereon is an employee for the manufacturer for the materials described herein. Said seal or certification is limited to the products designed and manufactured by manufacturer only. The undersigned engineer is not the overall engineer of record for this project.

Lee W. Lowe, P.E.  
 Maine P.E. 8861

Apr 26, 2016

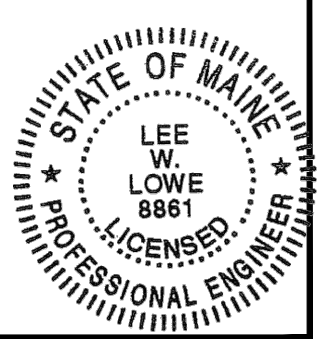

CONN.	PLATE SIZE TABLE		SPLICE BOLT TABLE				
	LOW SIDE	HIGH SIDE	QTY.	SIZE	TYPE	HARDENED WASHERS	BEVELED WASHERS
A	6 X 0.375 X 8 1/2						
B	6 X 0.375 X 1'-0 3/8	6 X 0.375 X 1'-0 3/8	(6)	3/4 X 1 1/4	A325 B&N	0	0
C	6 X 0.5 X 1'-0 7/8	6 X 0.5 X 1'-0 1/8	(6)	3/4 X 2"	A325 B&N	0	0