

SECOND LEVEL / MEZZANINE LEVEL PLAN
 NOTES:
 1. REFERENCE AND COORDINATE ALL DIMENSIONS W/ ARCHITECTURAL AND FRAMING PLANS - TYP.
 SCALE 1/8"=1'-0"

© 2015 RYAN SENATORE ARCHITECTURE

BAYSIDE BOWL
FOUNDATION DESIGN
 58 Alder St Portland, ME 04101

RSA
 RYAN SENATORE
ARCHITECTURE
 505 CONGRESS STREET
 PORTLAND, MAINE 04101
 207-650-6414
 senatorearchitecture.com


CONSULTANTS:
STRUCTURAL:
 Structural Integrity
 77 Oak Street
 Portland, ME 04101
 207-774-4614

REVISIONS:

DATE: 01/29/2016
 PROJECT No.
 DRAWN BY: WMc
 CHECKED BY: ACJ
 SCALE: AS NOTED

SHEET TITLE:
 SECOND LEVEL / MEZZANINE LEVEL PLAN

Structural Integrity
 Consulting Engineers, Inc.
 77 Oak Street
 Portland, ME, 04101
 p. 207-774-4614
 f. 866-793-7835
 www.structuralinteg.com
 BUILD WITH CONFIDENCE
 © 2012 Structural Integrity Consulting Engineers, Inc.
 SI # 15-0243

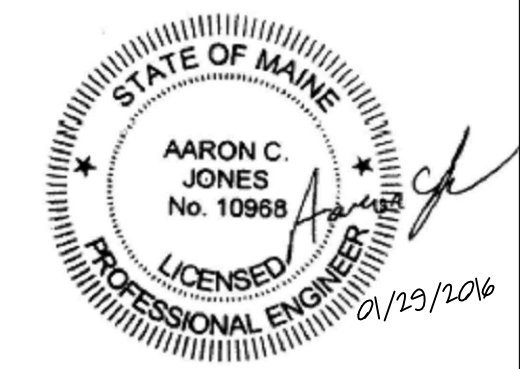

S1.2