

© 2016 RYAN SENATORE ARCHITECTURE

ADDITION TO BAYSIDE BOWL ALDER STREET PORTLAND, MAINE



RYAN SENATORE ARCHITECTURE
565 CONGRESS STREET
PORTLAND, MAINE 04101
207-650-6414
senatorearchitecture.com

CONSULTANTS:
STRUCTURAL:
Structural Integrity
77 Oak Street
Portland, ME 04101
207-774-4614

REVISIONS:

DATE: JANUARY 29, 2016

PROJECT No. 1452

DRAWN BY: JPF / RRT / RJS


CHECKED BY: RJS

SCALE: AS NOTED

SHEET TITLE:
SECTION

A3-0

Provide detail of pedistal bracing material and associated specifications. Looking for the loads this pedistal bracing system can support including live loads, dead loads, snow loads, etc.

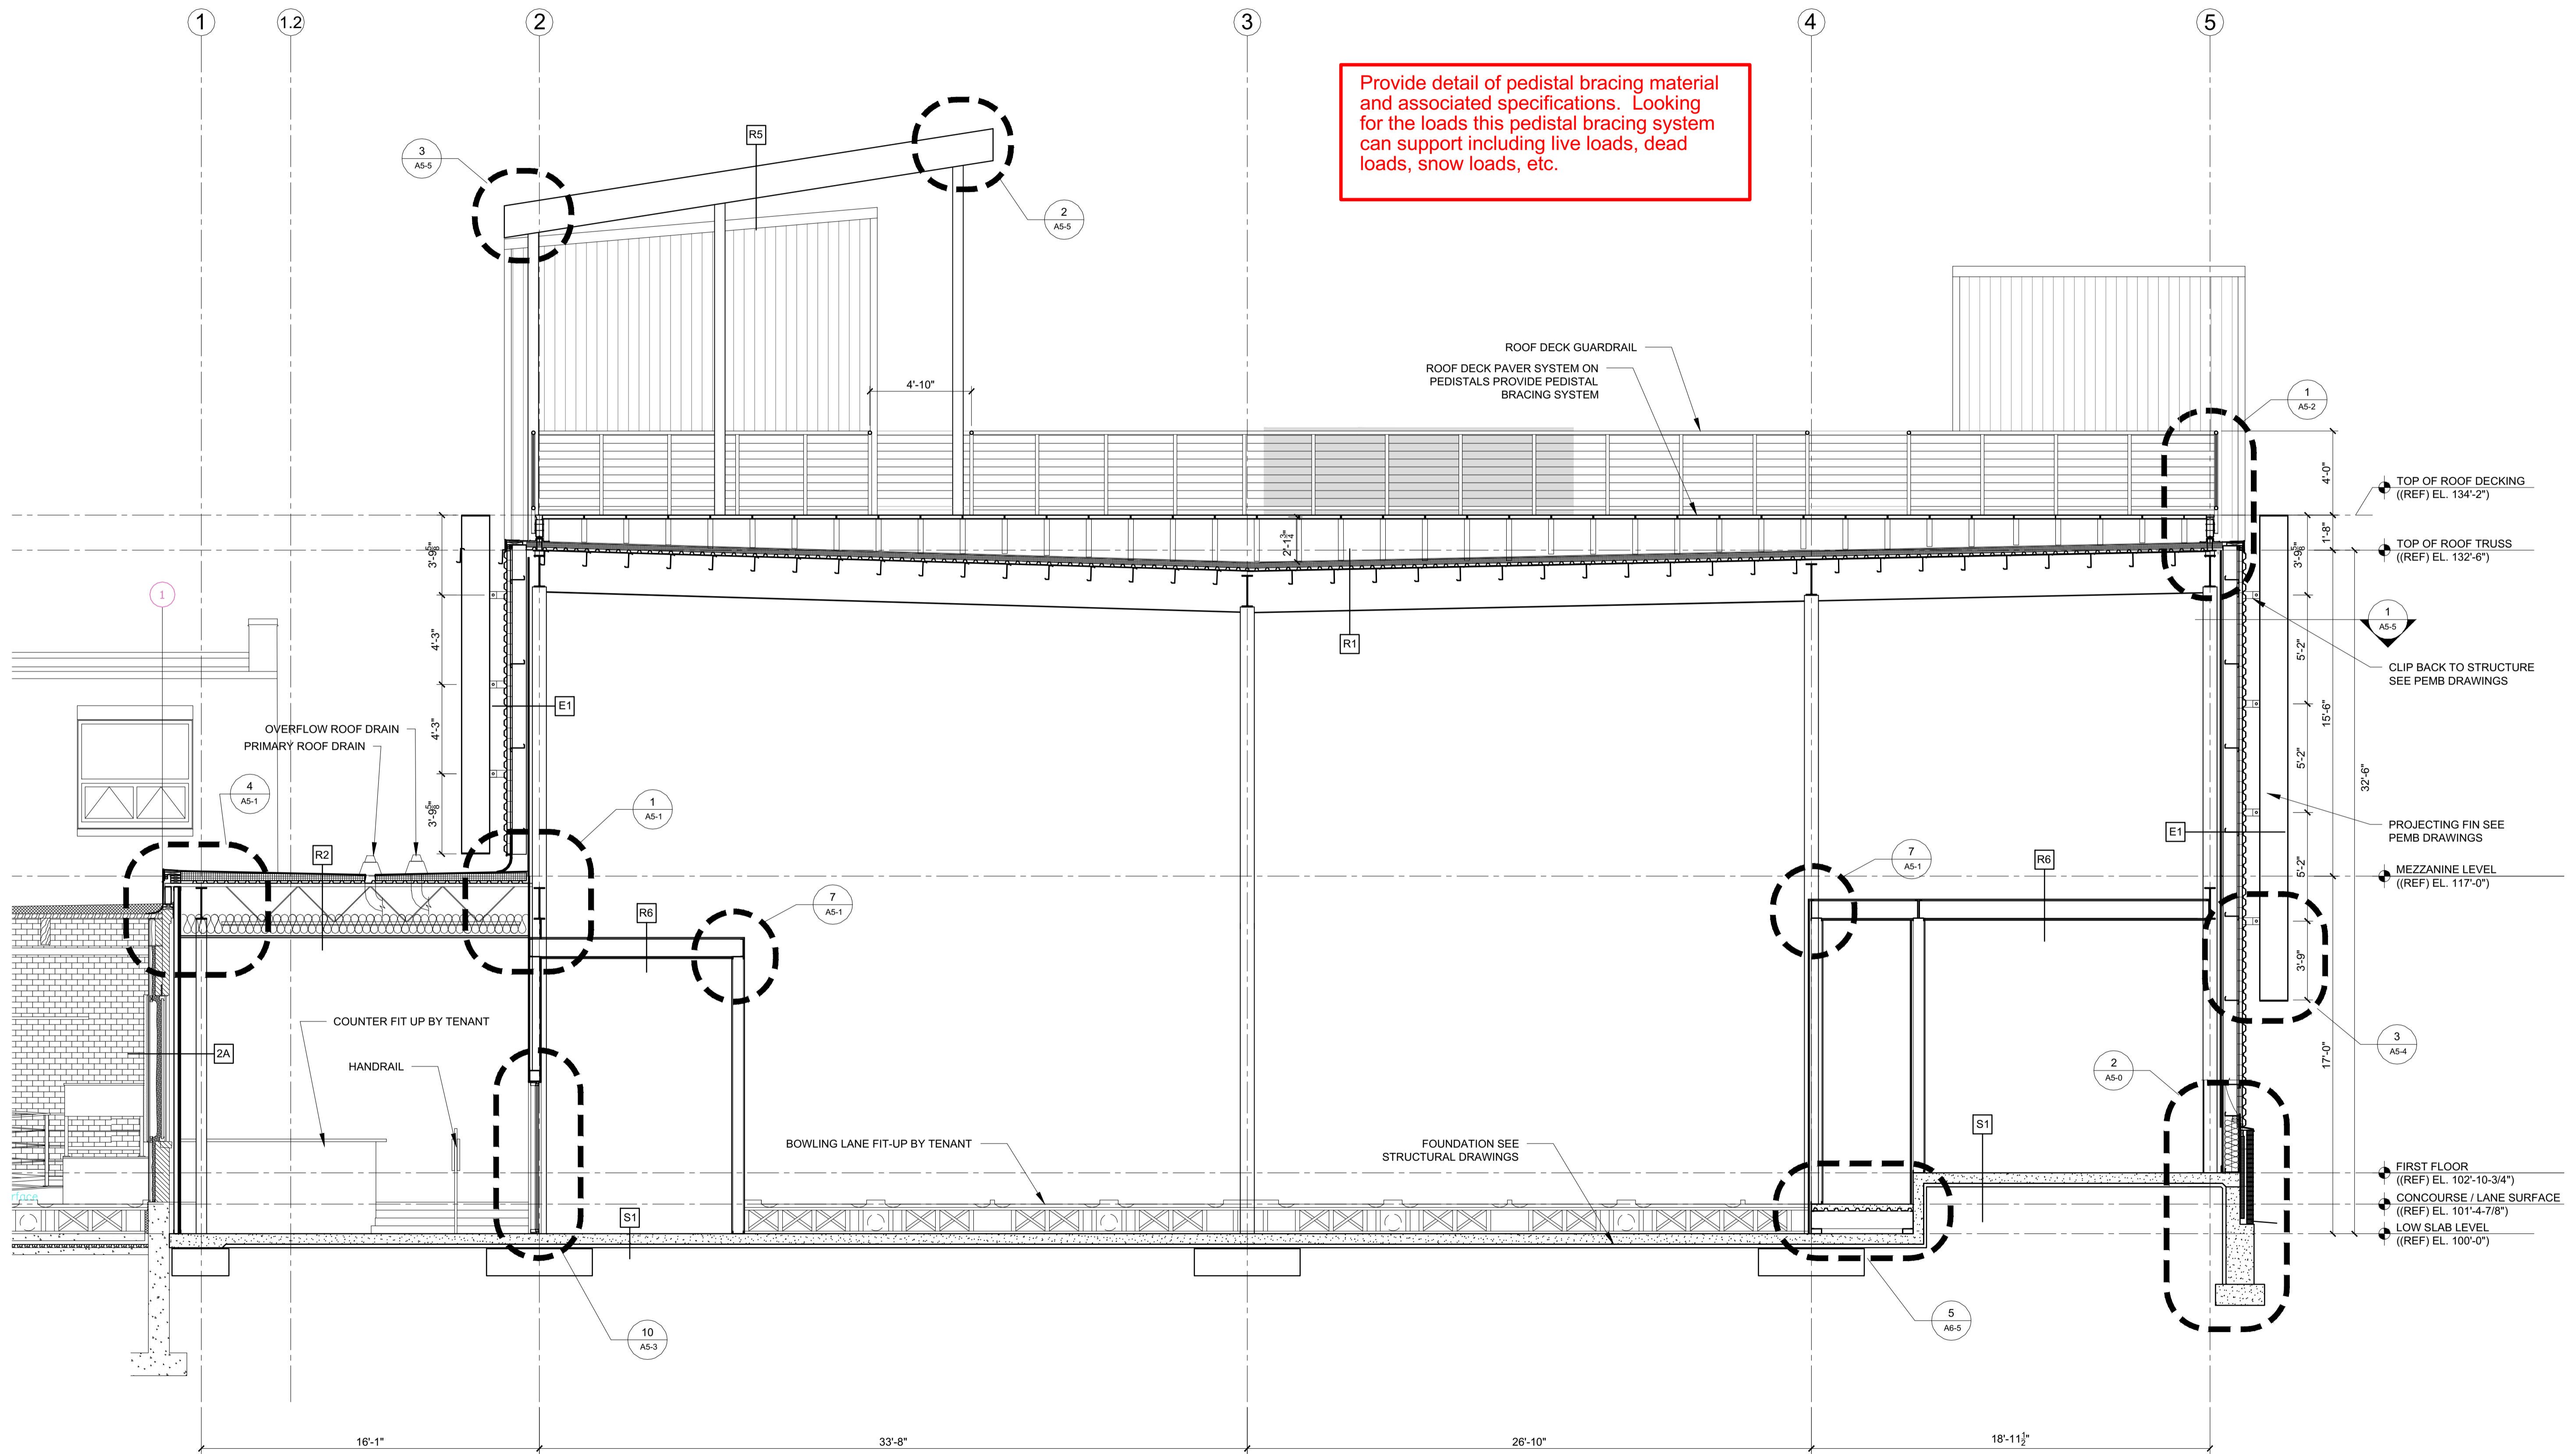

1 SECTION
1/4" = 1'-0"