


PROPOSED ADDITION TO BAYSIDE BOWL



**PORTLAND
COMMUNITY
SQUASH**

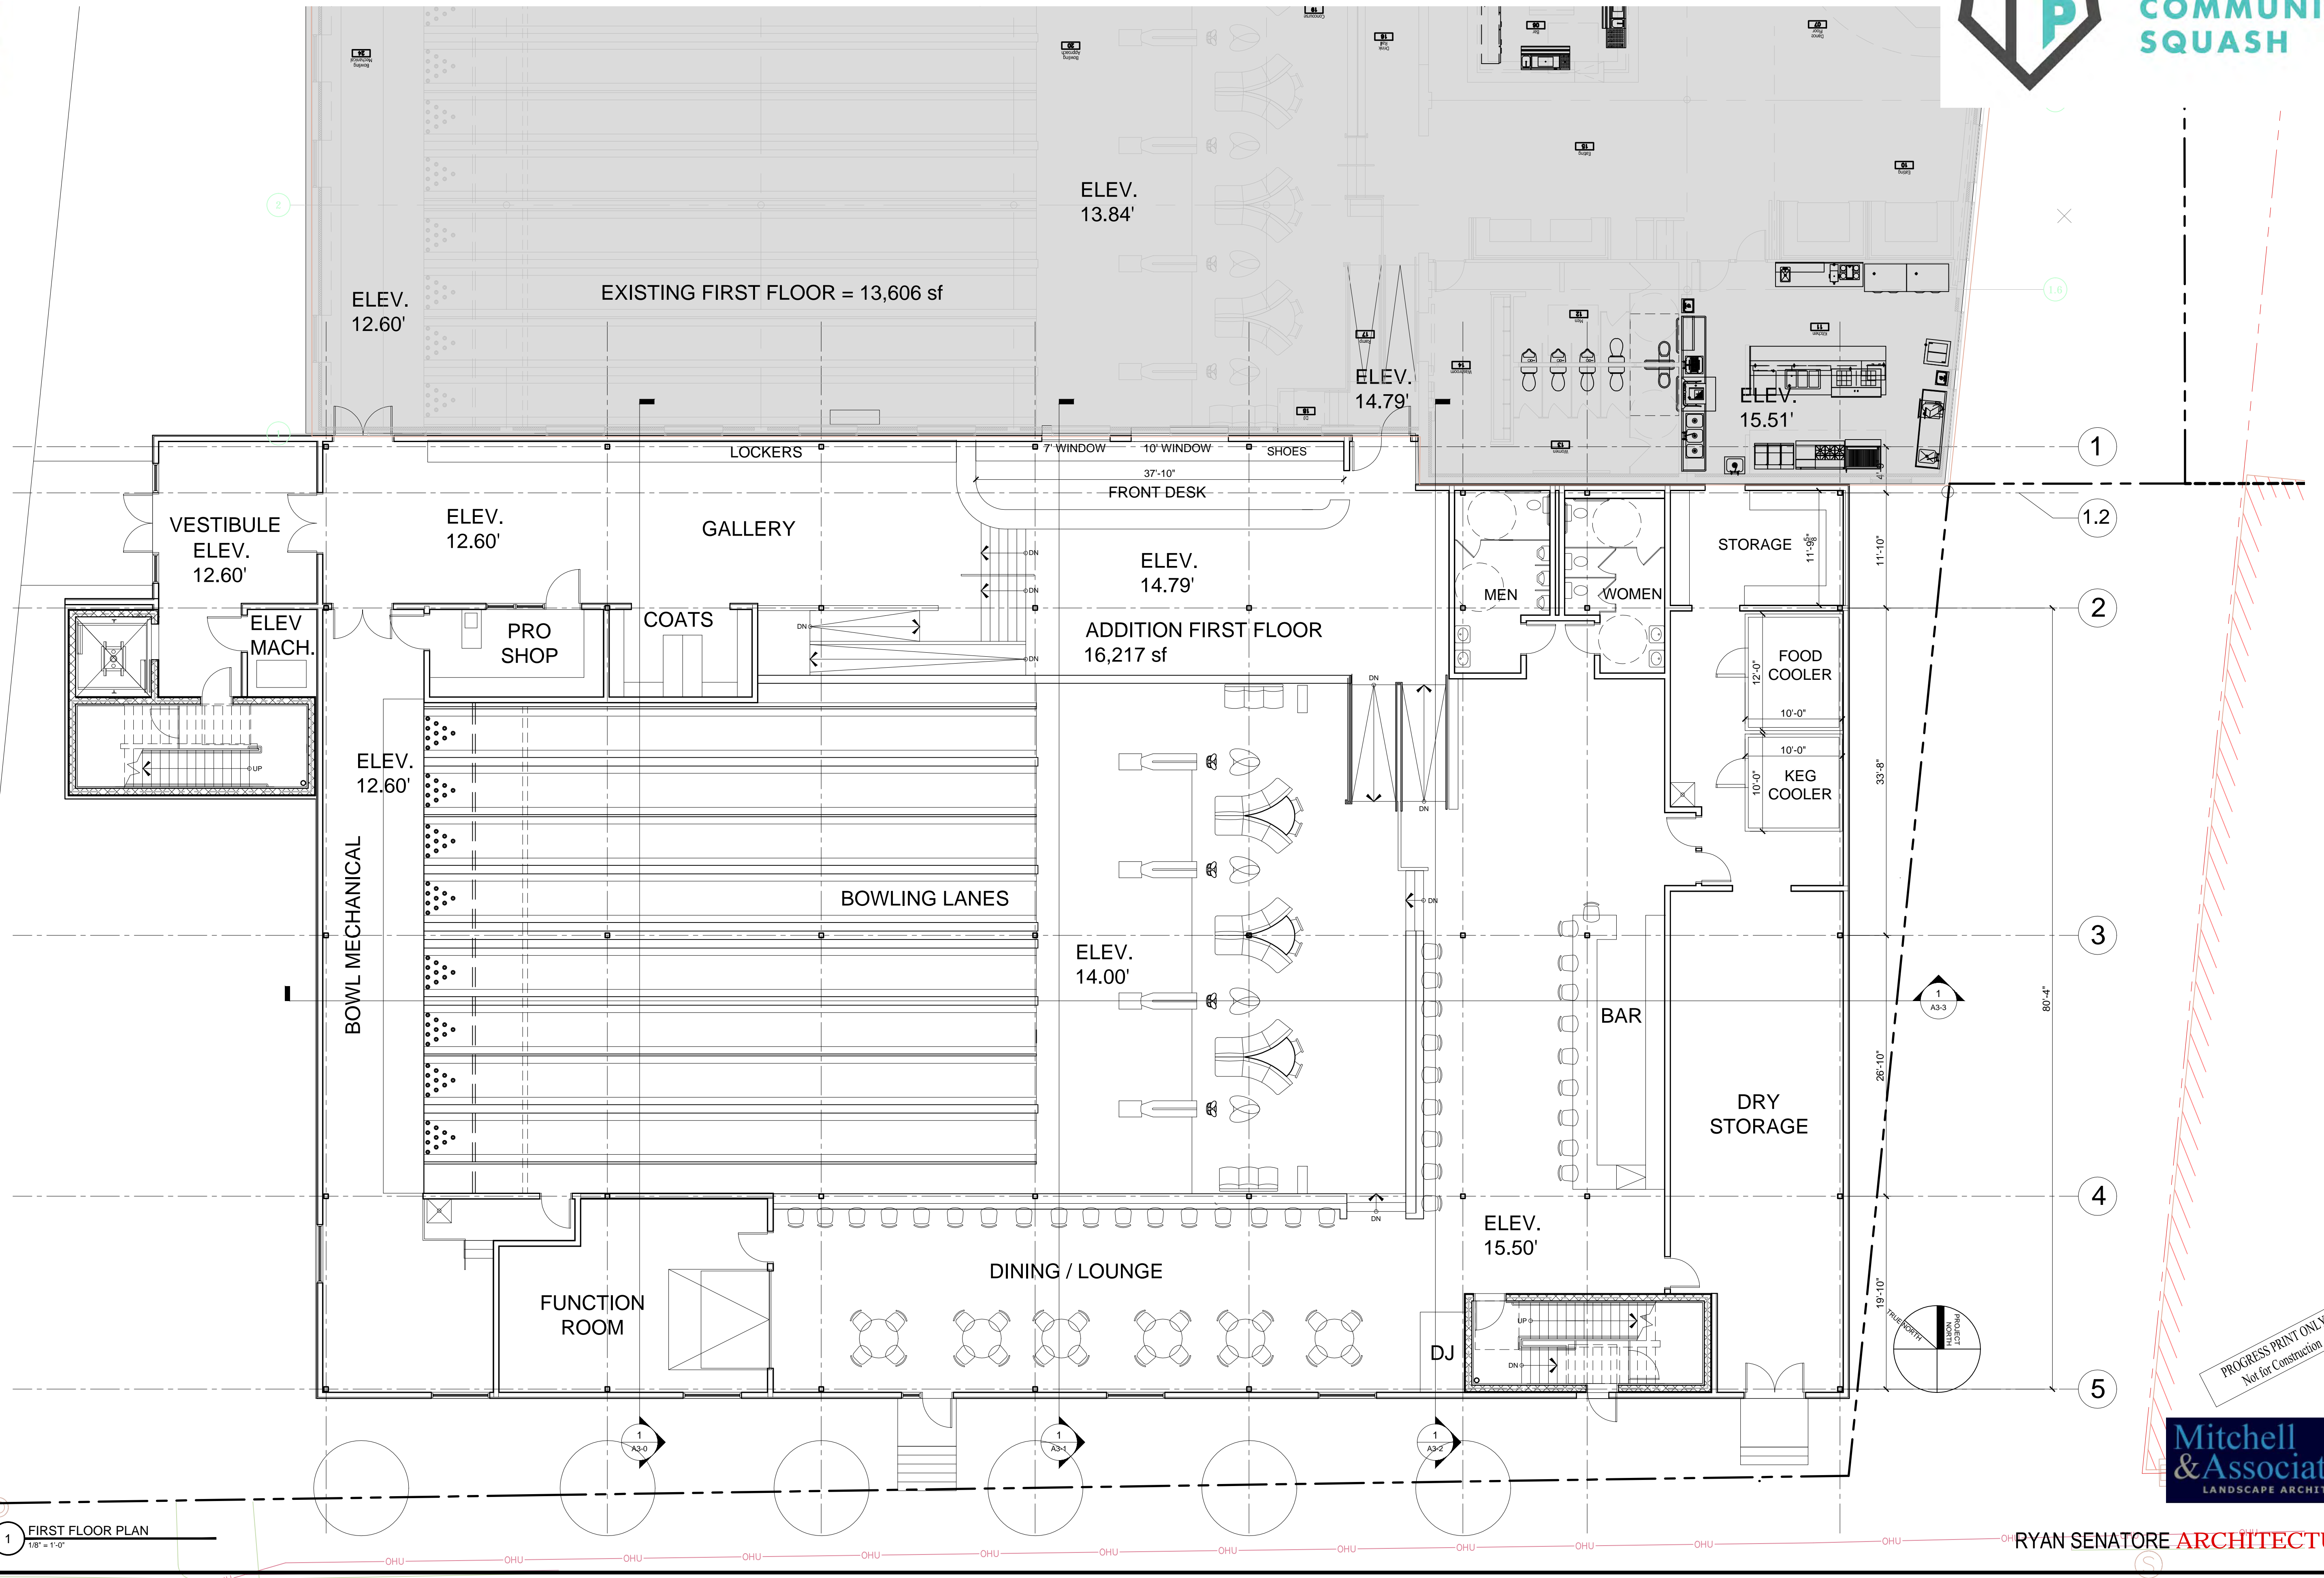

**PORTLAND
BUILDERS**

1 FIRST FLOOR PLAN
1/8" = 1'-0"

PROGRESS PRINT ONLY
Not for Construction



RYAN SENATORE ARCHITECTURE