


PROPOSED ADDITION TO BAYSIDE BOWL

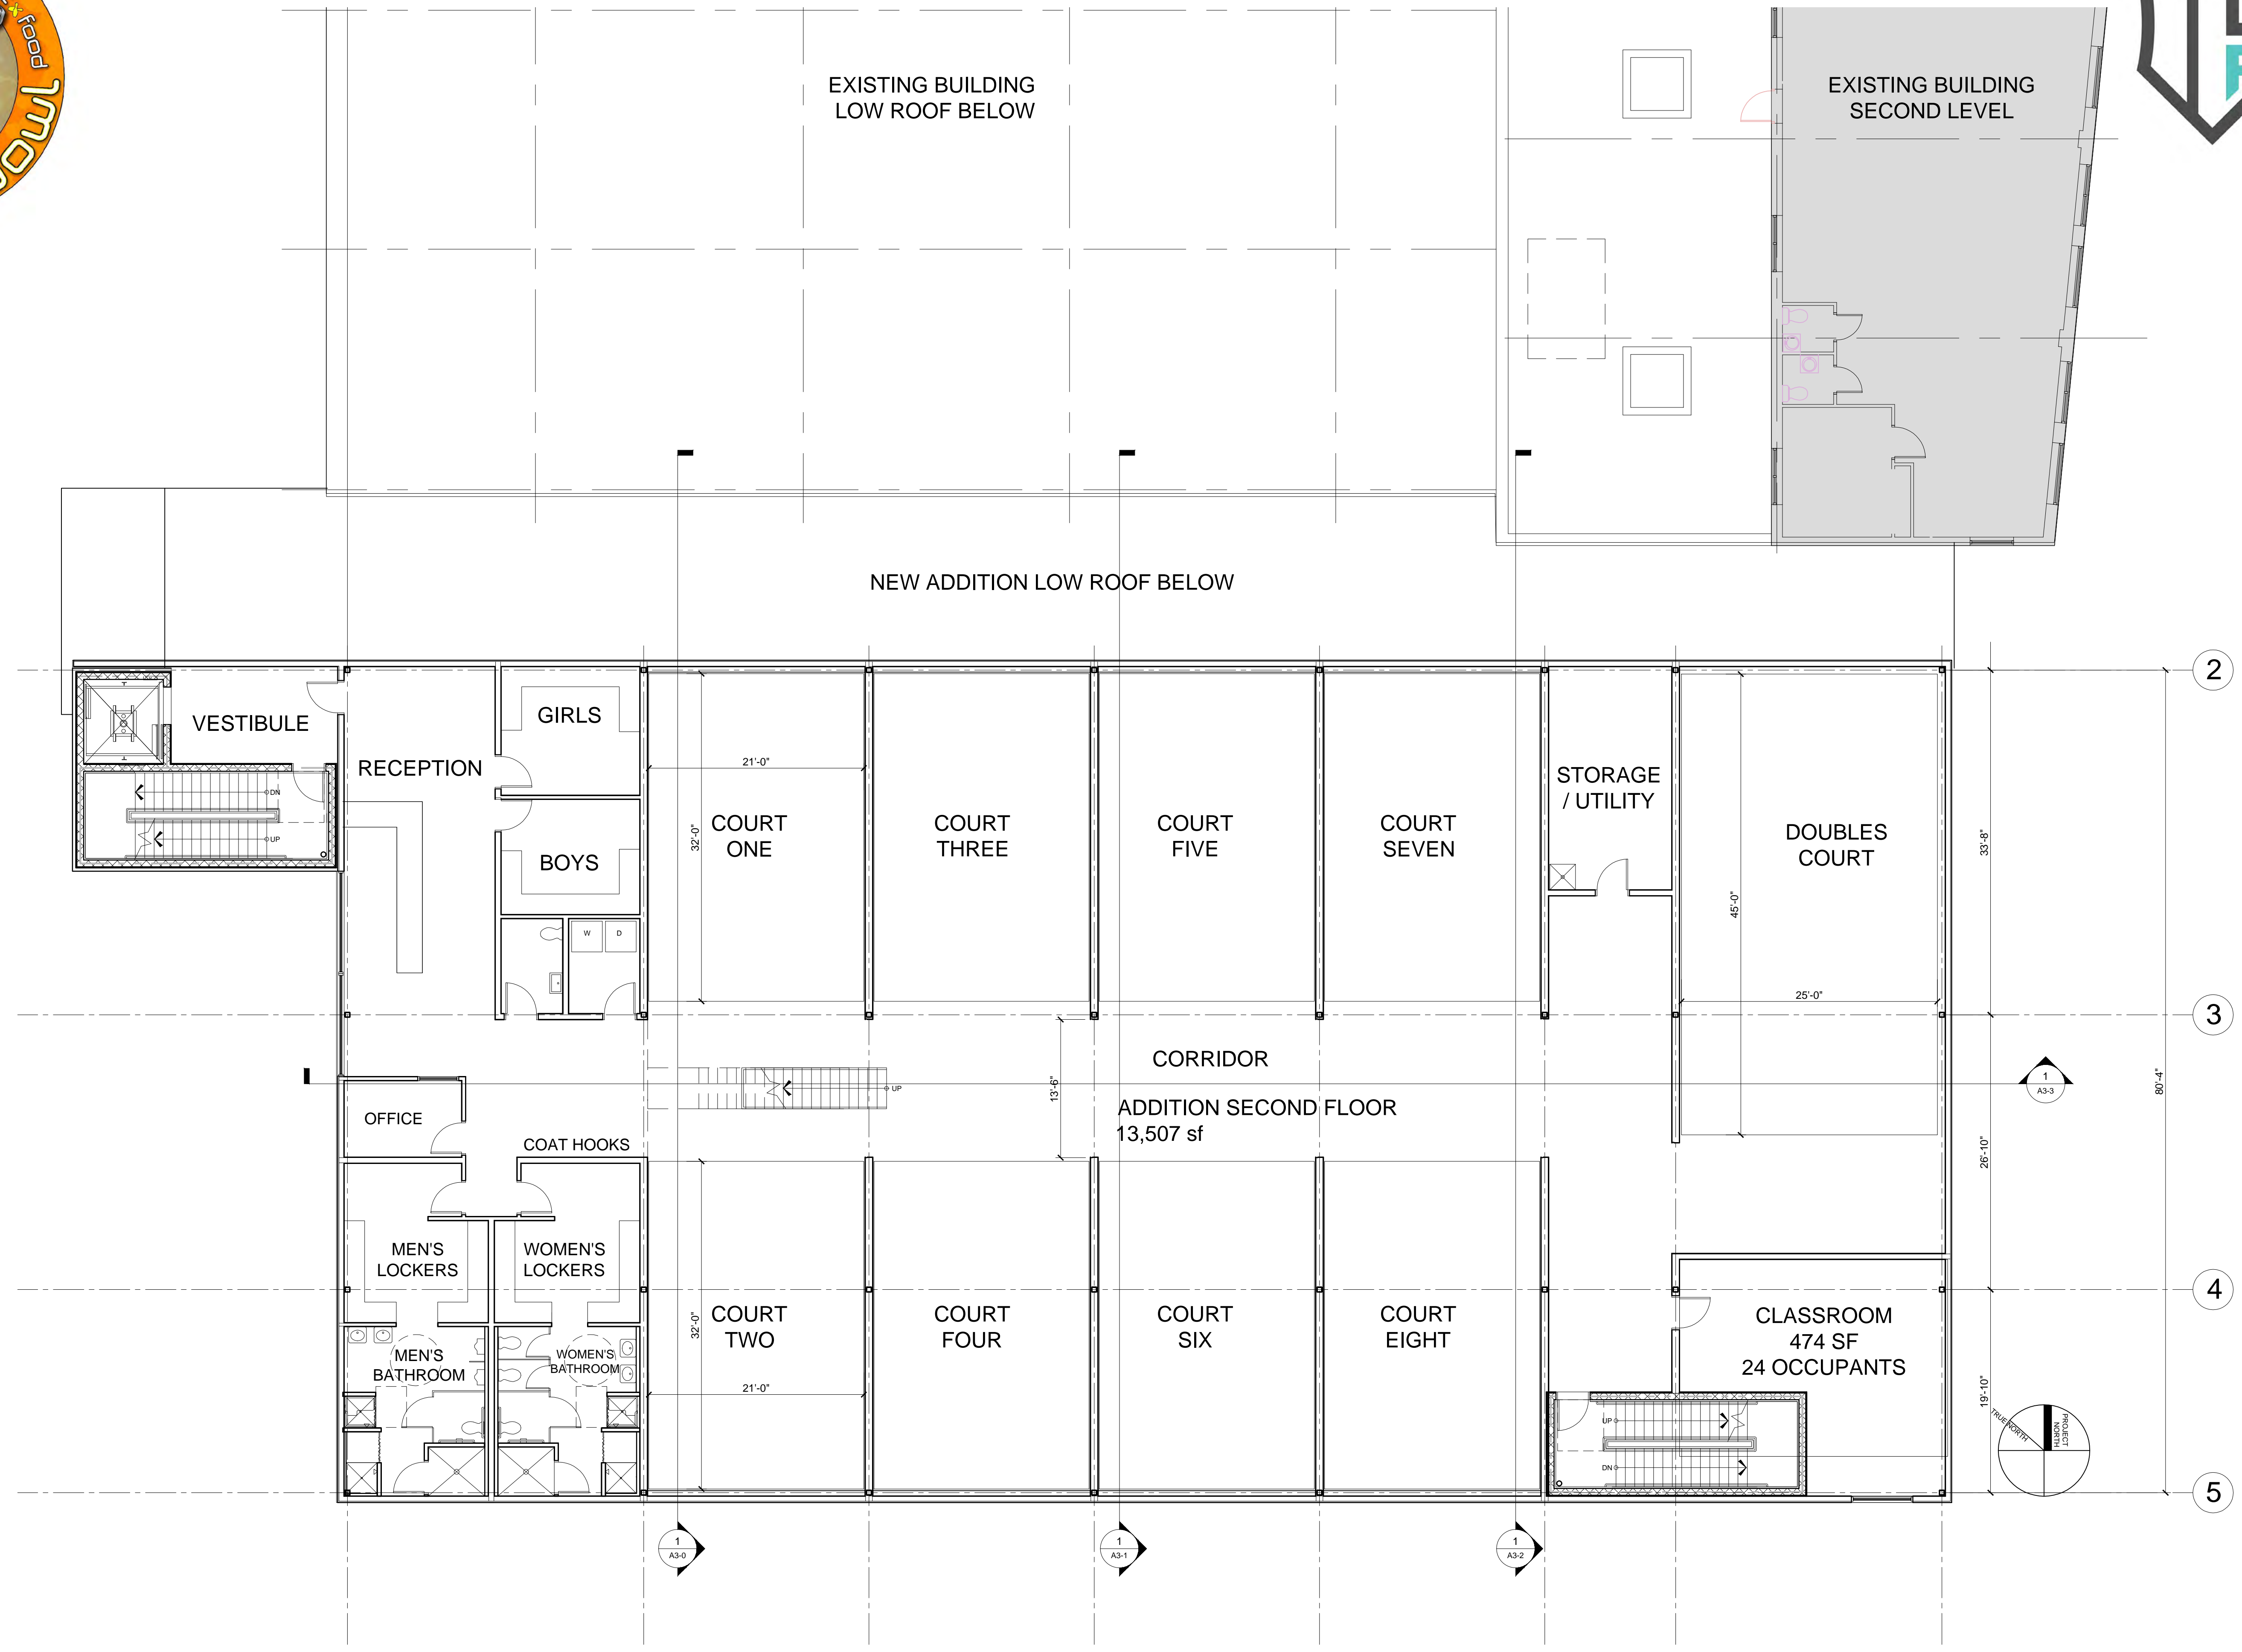

PORTLAND
COMMUNITY
SQUASH



PROGRESS PRINT ONLY
Not for Construction