


PROPOSED ADDITION TO BAYSIDE BOWL

MARCH 20, 2015

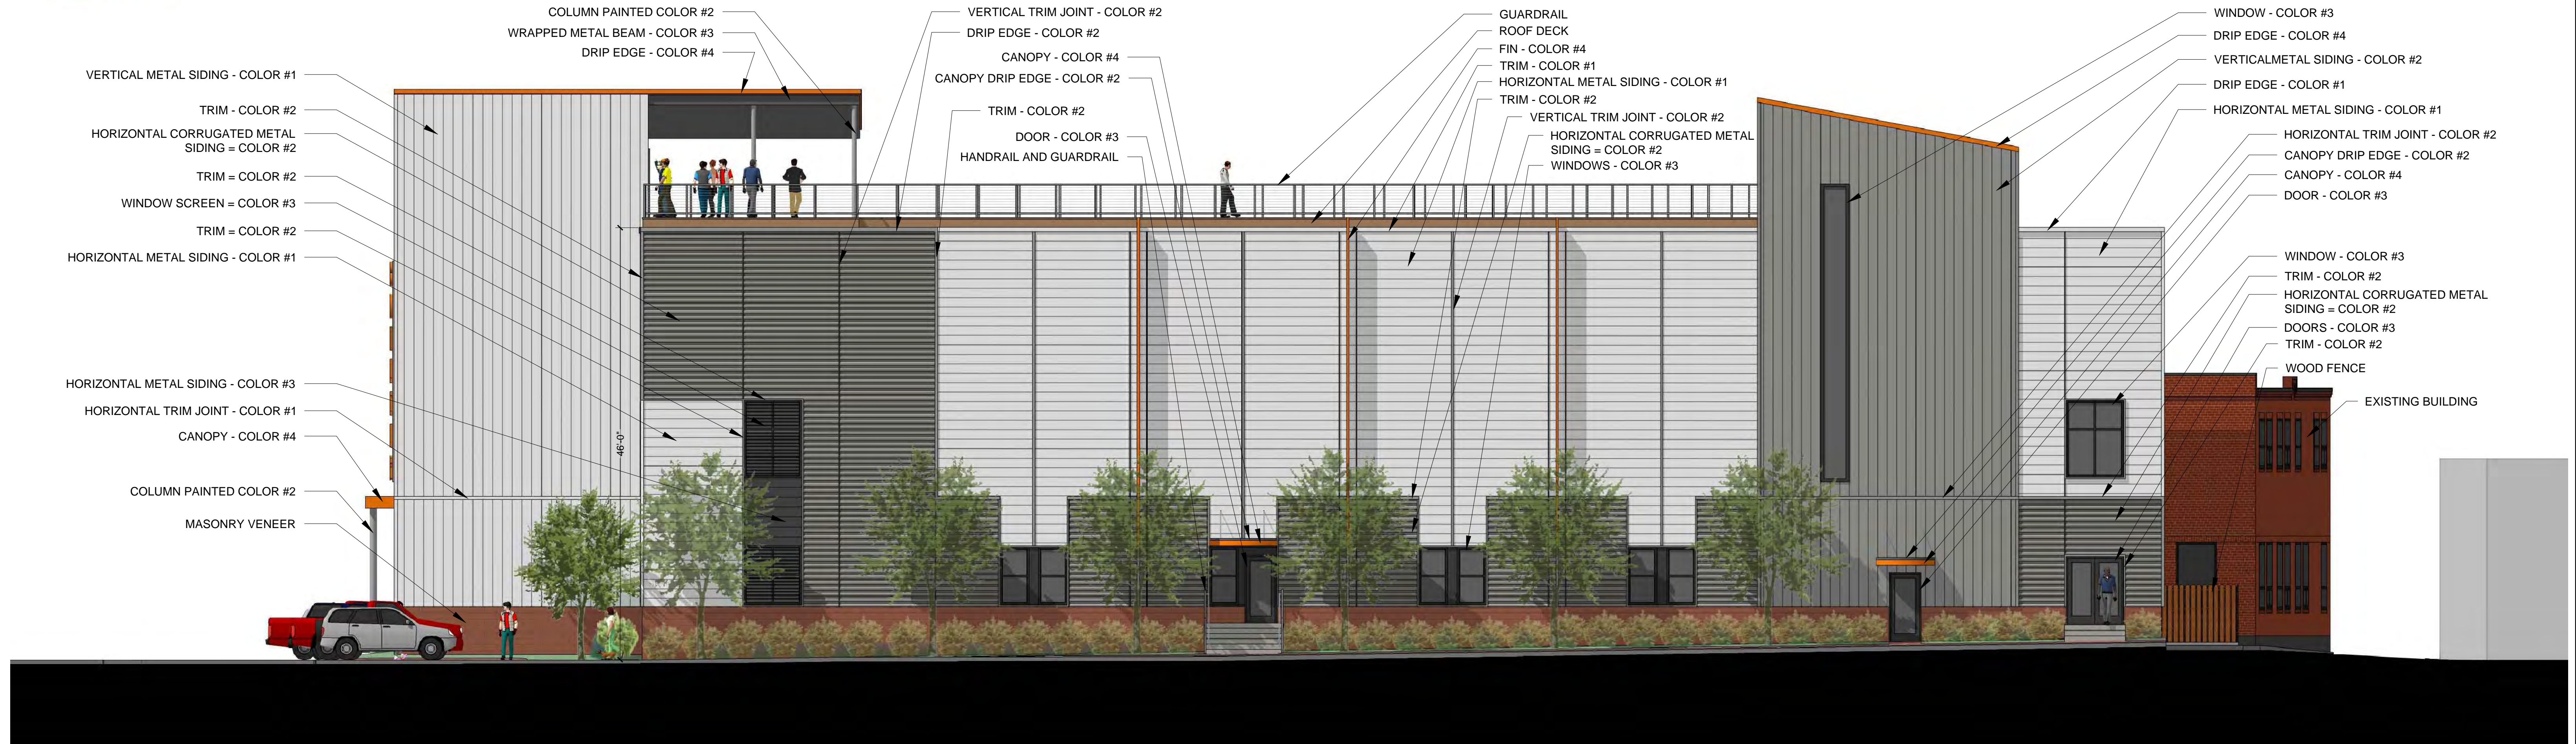

1 SOUTH ELEVATION
1/8" = 1'-0"

ITEM	MANUF.	PROFILE	COLOR
HORIZONTAL METAL SIDING COLOR #1	MUROX	HF-12NF (NO INTERMEDIARY FLUTE) (CONCEALED FASTENERS)	GALVALUME PLUS
HORIZONTAL METAL SIDING COLOR #3	MUROX	HF-12NF (NO INTERMEDIARY FLUTE) (CONCEALED FASTENERS)	BLACK QC 18262
HORIZONTAL CORRUGATED METAL SIDING COLOR #2	AGWAY	M-156R (EXPOSED FASTENERS)	CHARCOAL QC 18306
FIN COLOR #4			CUSTOM ORANGE R:227, G:126, B:30
VERTICAL SIDING COLOR #1	MUROX	HF-11NF (NO INTERMEDIARY FLUTE) (CONCEALED FASTENERS)	GALVALUME PLUS
WINDOWS AND WINDOW SCREEN COLOR #3			BLACK
MASONRY VENEER	GENEST	MIRRA-TEX GROUND FACE BLOCK WITH INTEGRAL WATERPROOFING	GF-308 BRICK RED

PROGRESS PRINT ONLY
Not for Construction



RYAN SENATORE ARCHITECTURE