


Floor Plan Existing (3rd Floor)

129 Kennebec Street

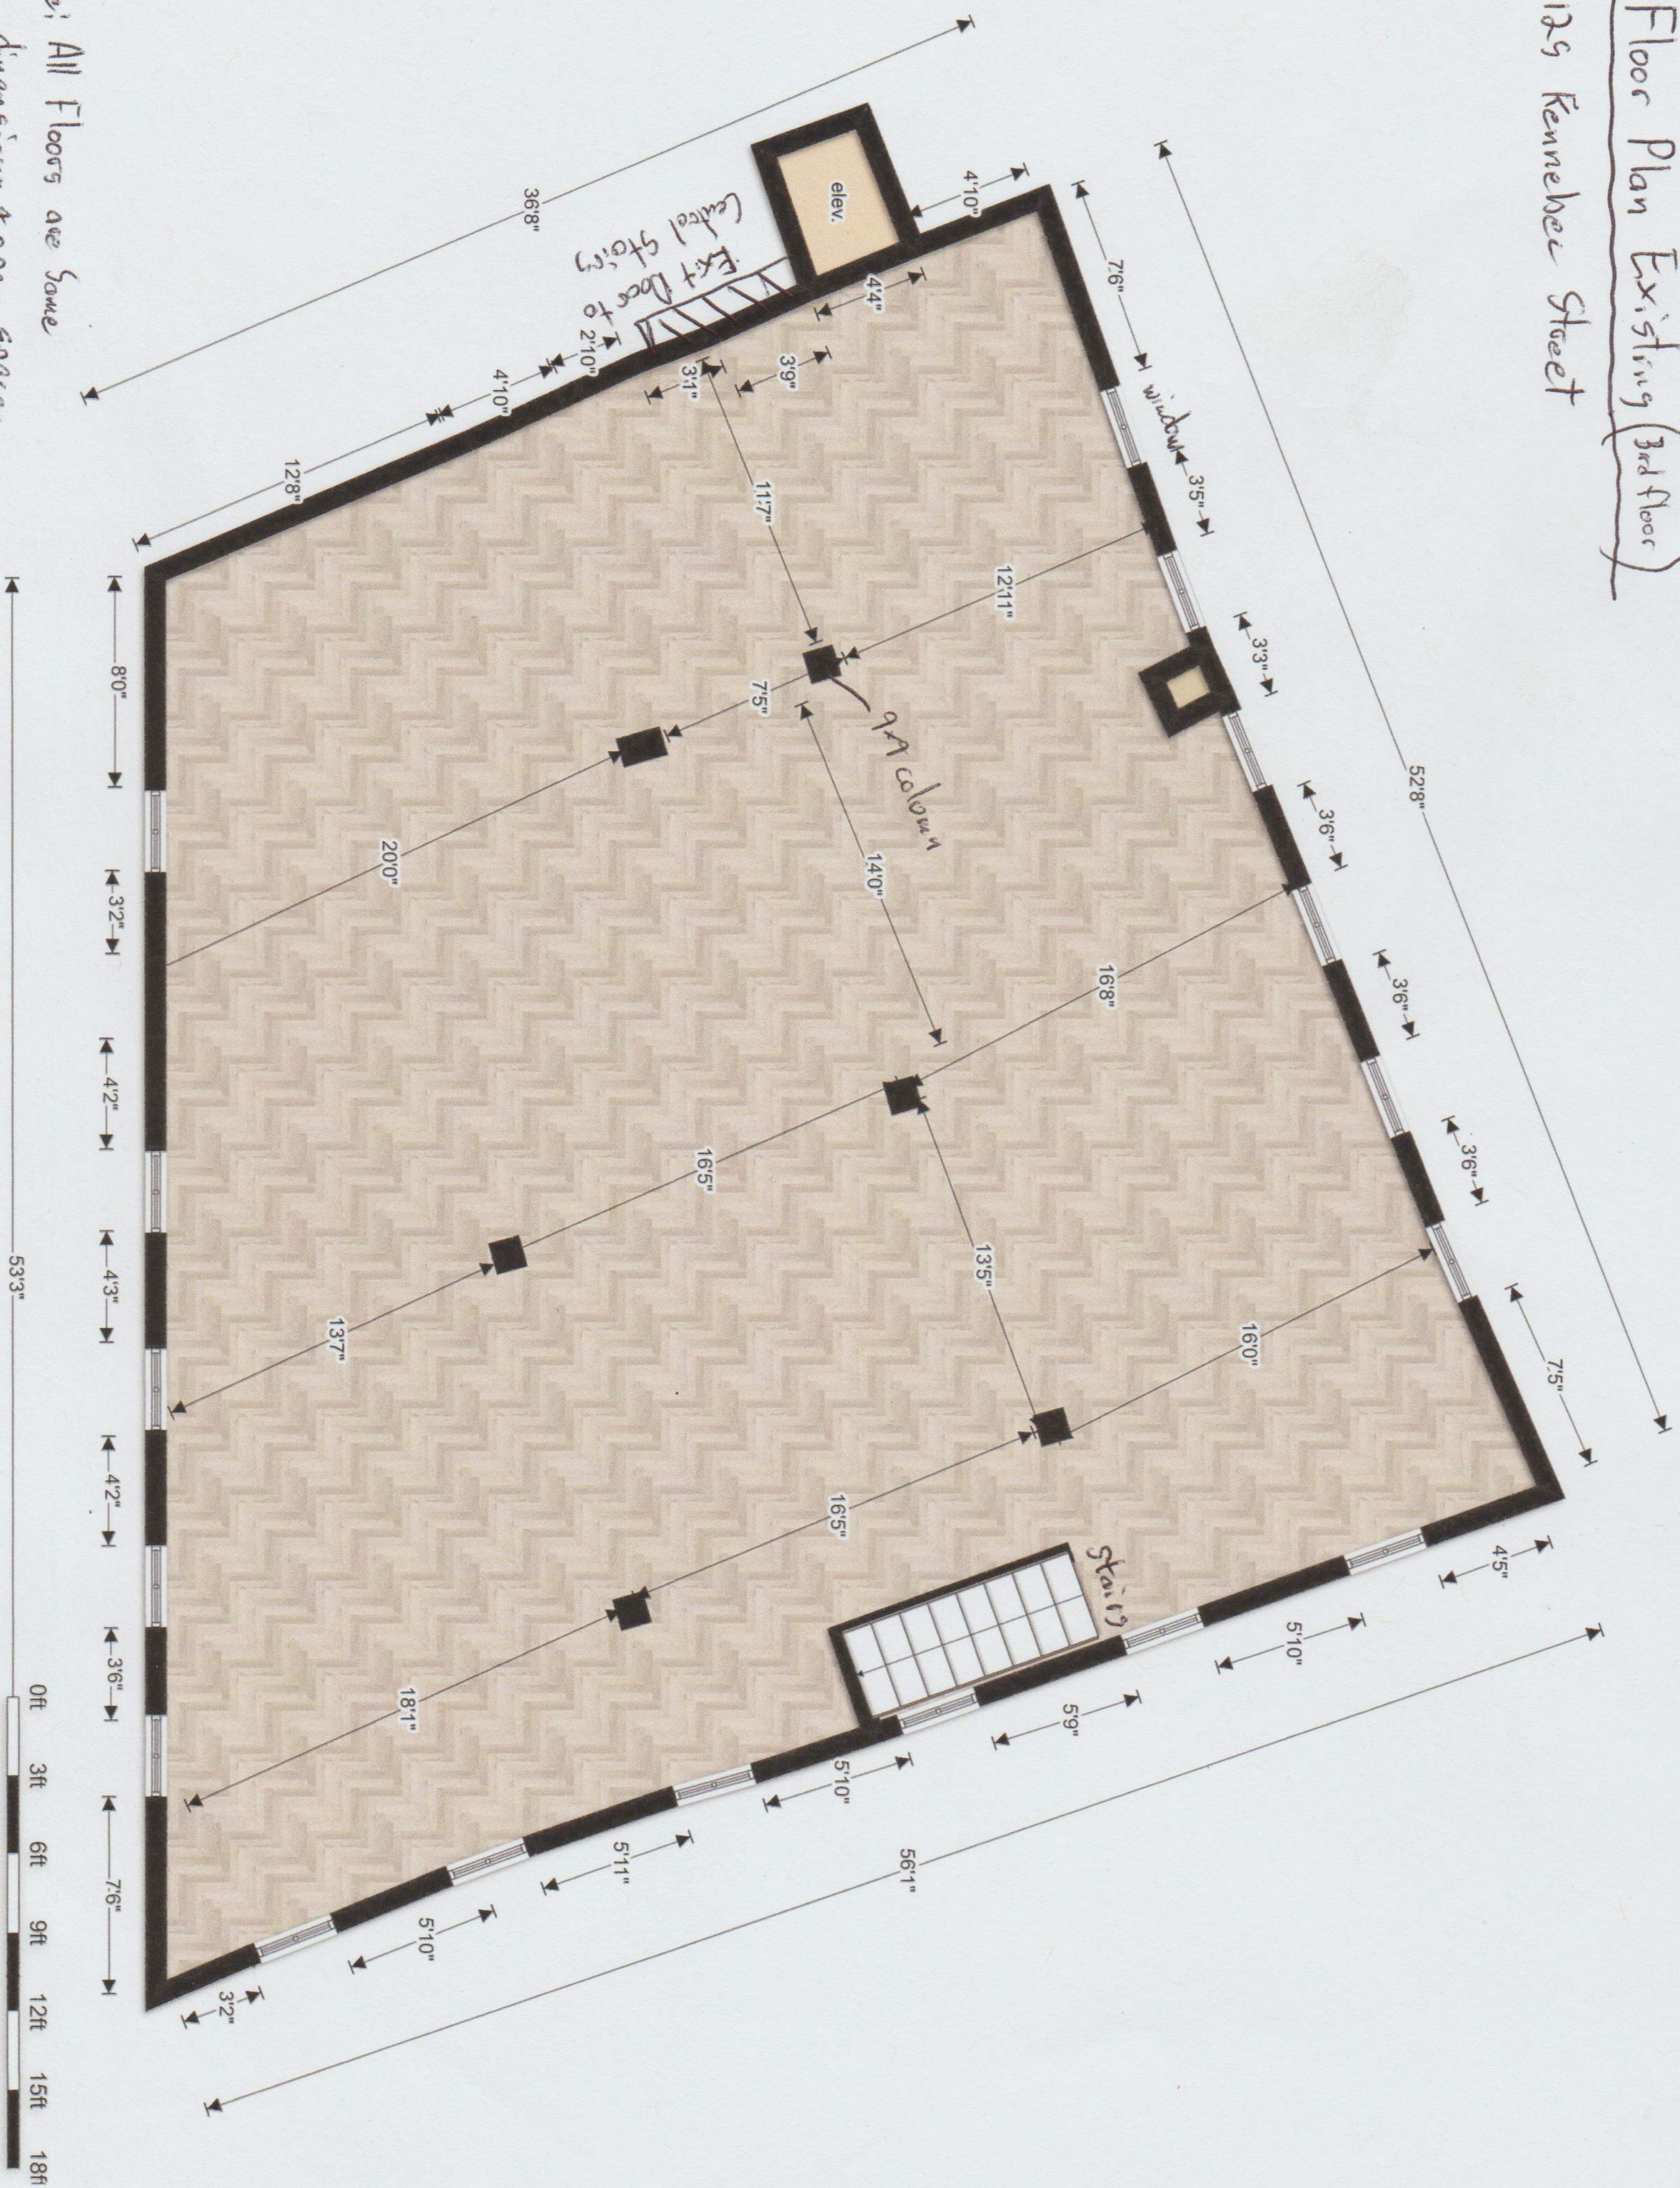

Note: All Floors are Same dimensions + open space

