

OPEN DATE: (00/00/00)

PORTLAND/MARGINAL WAY  
160 PREBLE STREET  
PORTLAND, ME 04104 STORE #019101

FILENAME: 019101FX DRAWN BY: GMZ DRAW DATE: 03/08/04

TOTAL SQUARE FOOTAGE: 6,600 SF

**GRAPHICS/SIGNAGE:**

COLLAGE QUOTES:	QUANTITY:
PANEL A "AFTER ALL..."	2
PANEL B "LOOK..."	2
PANEL C "THAT'L DO..."	1
PANEL D "THE FORCE..."	1
PANEL E "I THINK..."	1
PANEL F "FASTEN YOUR SEATBELTS"	1
BLANK (FILM REEL BACKGROUND ONLY)	2
"THANK YOU..."	8'-9"
"NEW RELEASE" LETTER SET	5
BANNER BARS	2

**EQUIPMENT:**

TELEVISIONS:	QUANTITY:
SUSPENSION BRACKETS	2
TOTAL 25" TVS	10
FLAT SCREEN TVS	3


**FINISHES:**

FLOORING:	QUANTITY:
ANTI-FATIGUE MAT	2
WALK OFF MAT	2

**FOR INTERNAL USE ONLY**

AREA (SQ. FT.)	6,600 SF
CATEGORY	92
NEW RELEASE (LF)	168 LF
GAME FACES	27
SELL THRU	5
STUDIO TABLES	7
H FIXTURES	2

INFORMATION LISTED ABOVE IS FOR MERCHANDISE PLANNING AND IS NOT INTENDED TO REPLACE ACTUAL FIXTURE QUANTITIES SHOWN ON DRAWINGS.

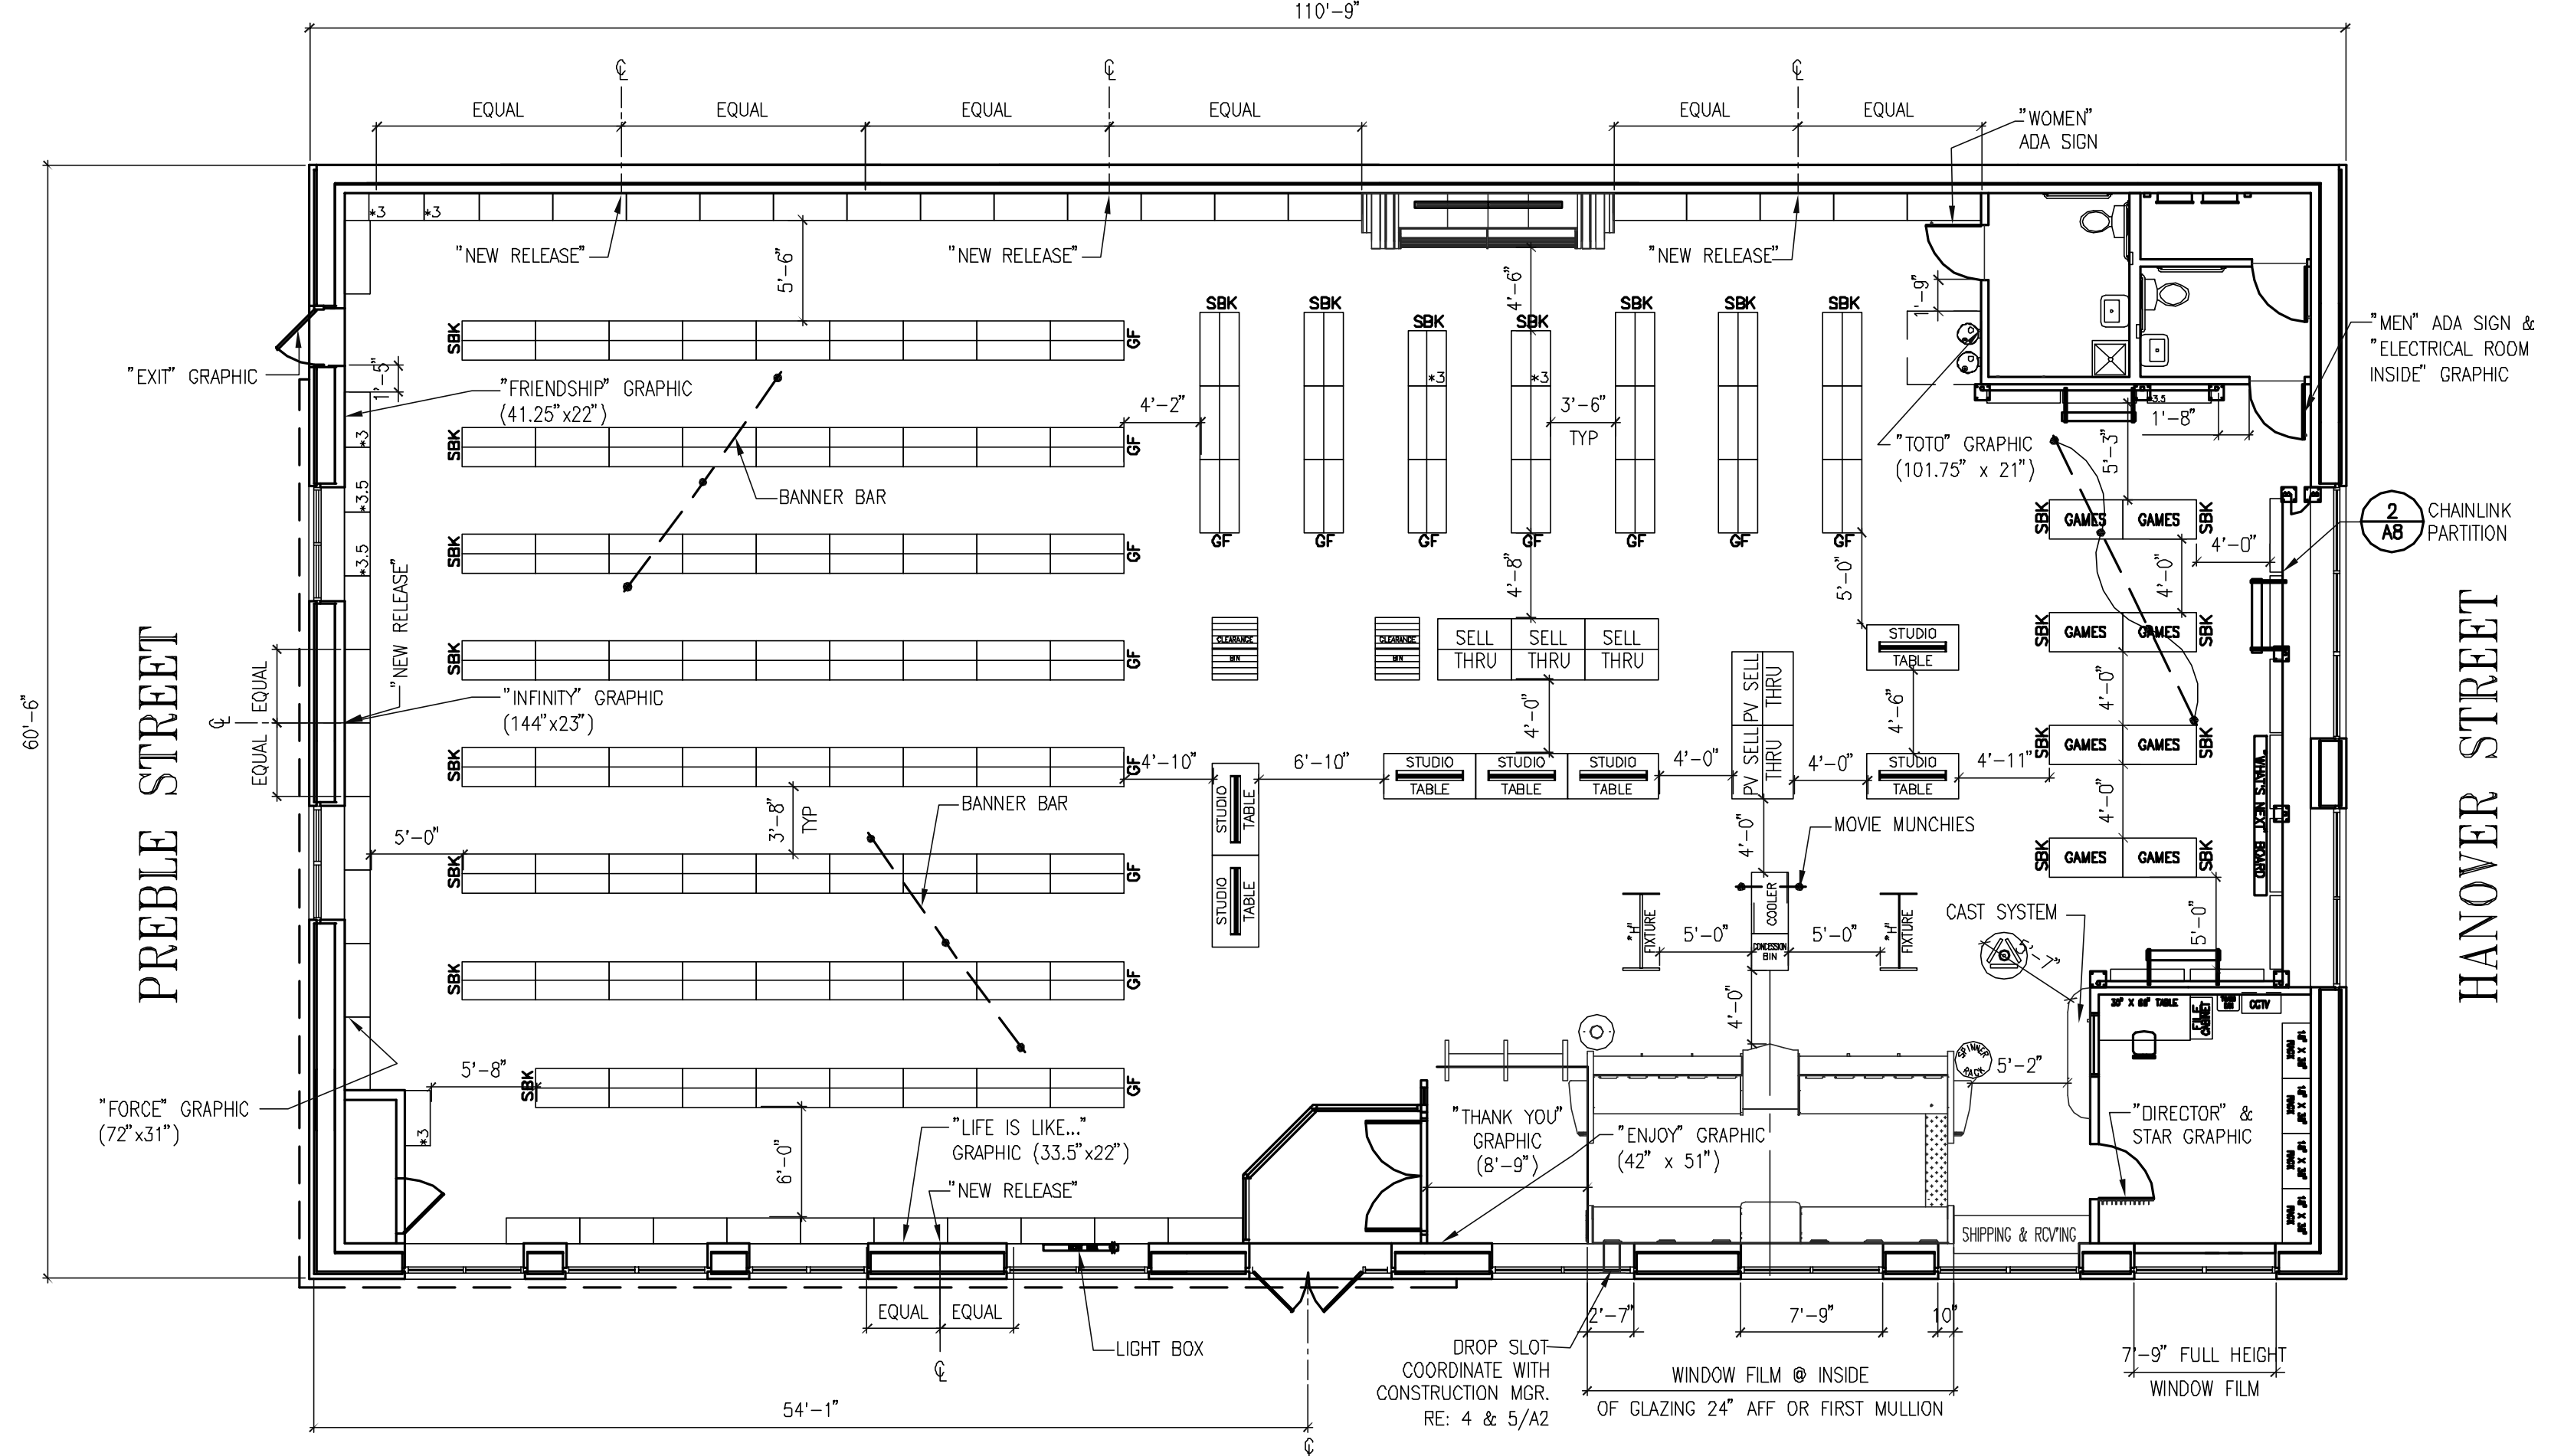

NOT USED

3 LEGEND

2 FIXTURE PLAN



1/8" = 1'-0" 1

REVISIONS:

PROJECT: 304121

PORTLAND/MARGINAL WAY  
160 PREBLE STREET  
PORTLAND, ME 04104  
STORE #019101

SHEET TITLE  
**FIXTURE PLAN**

(THIS SHEET FOR INFORMATION ONLY)  
TEMPLATE: 2003.2  
DESIGN CONSTRUCTION BULLETIN: DRAWN BY:  
CHECKED BY:  
SCALE: AS NOTED  
DATE: 03-12-04

SHEET NO. **FX**