


NEW FLOOR PLAN - PLAN A

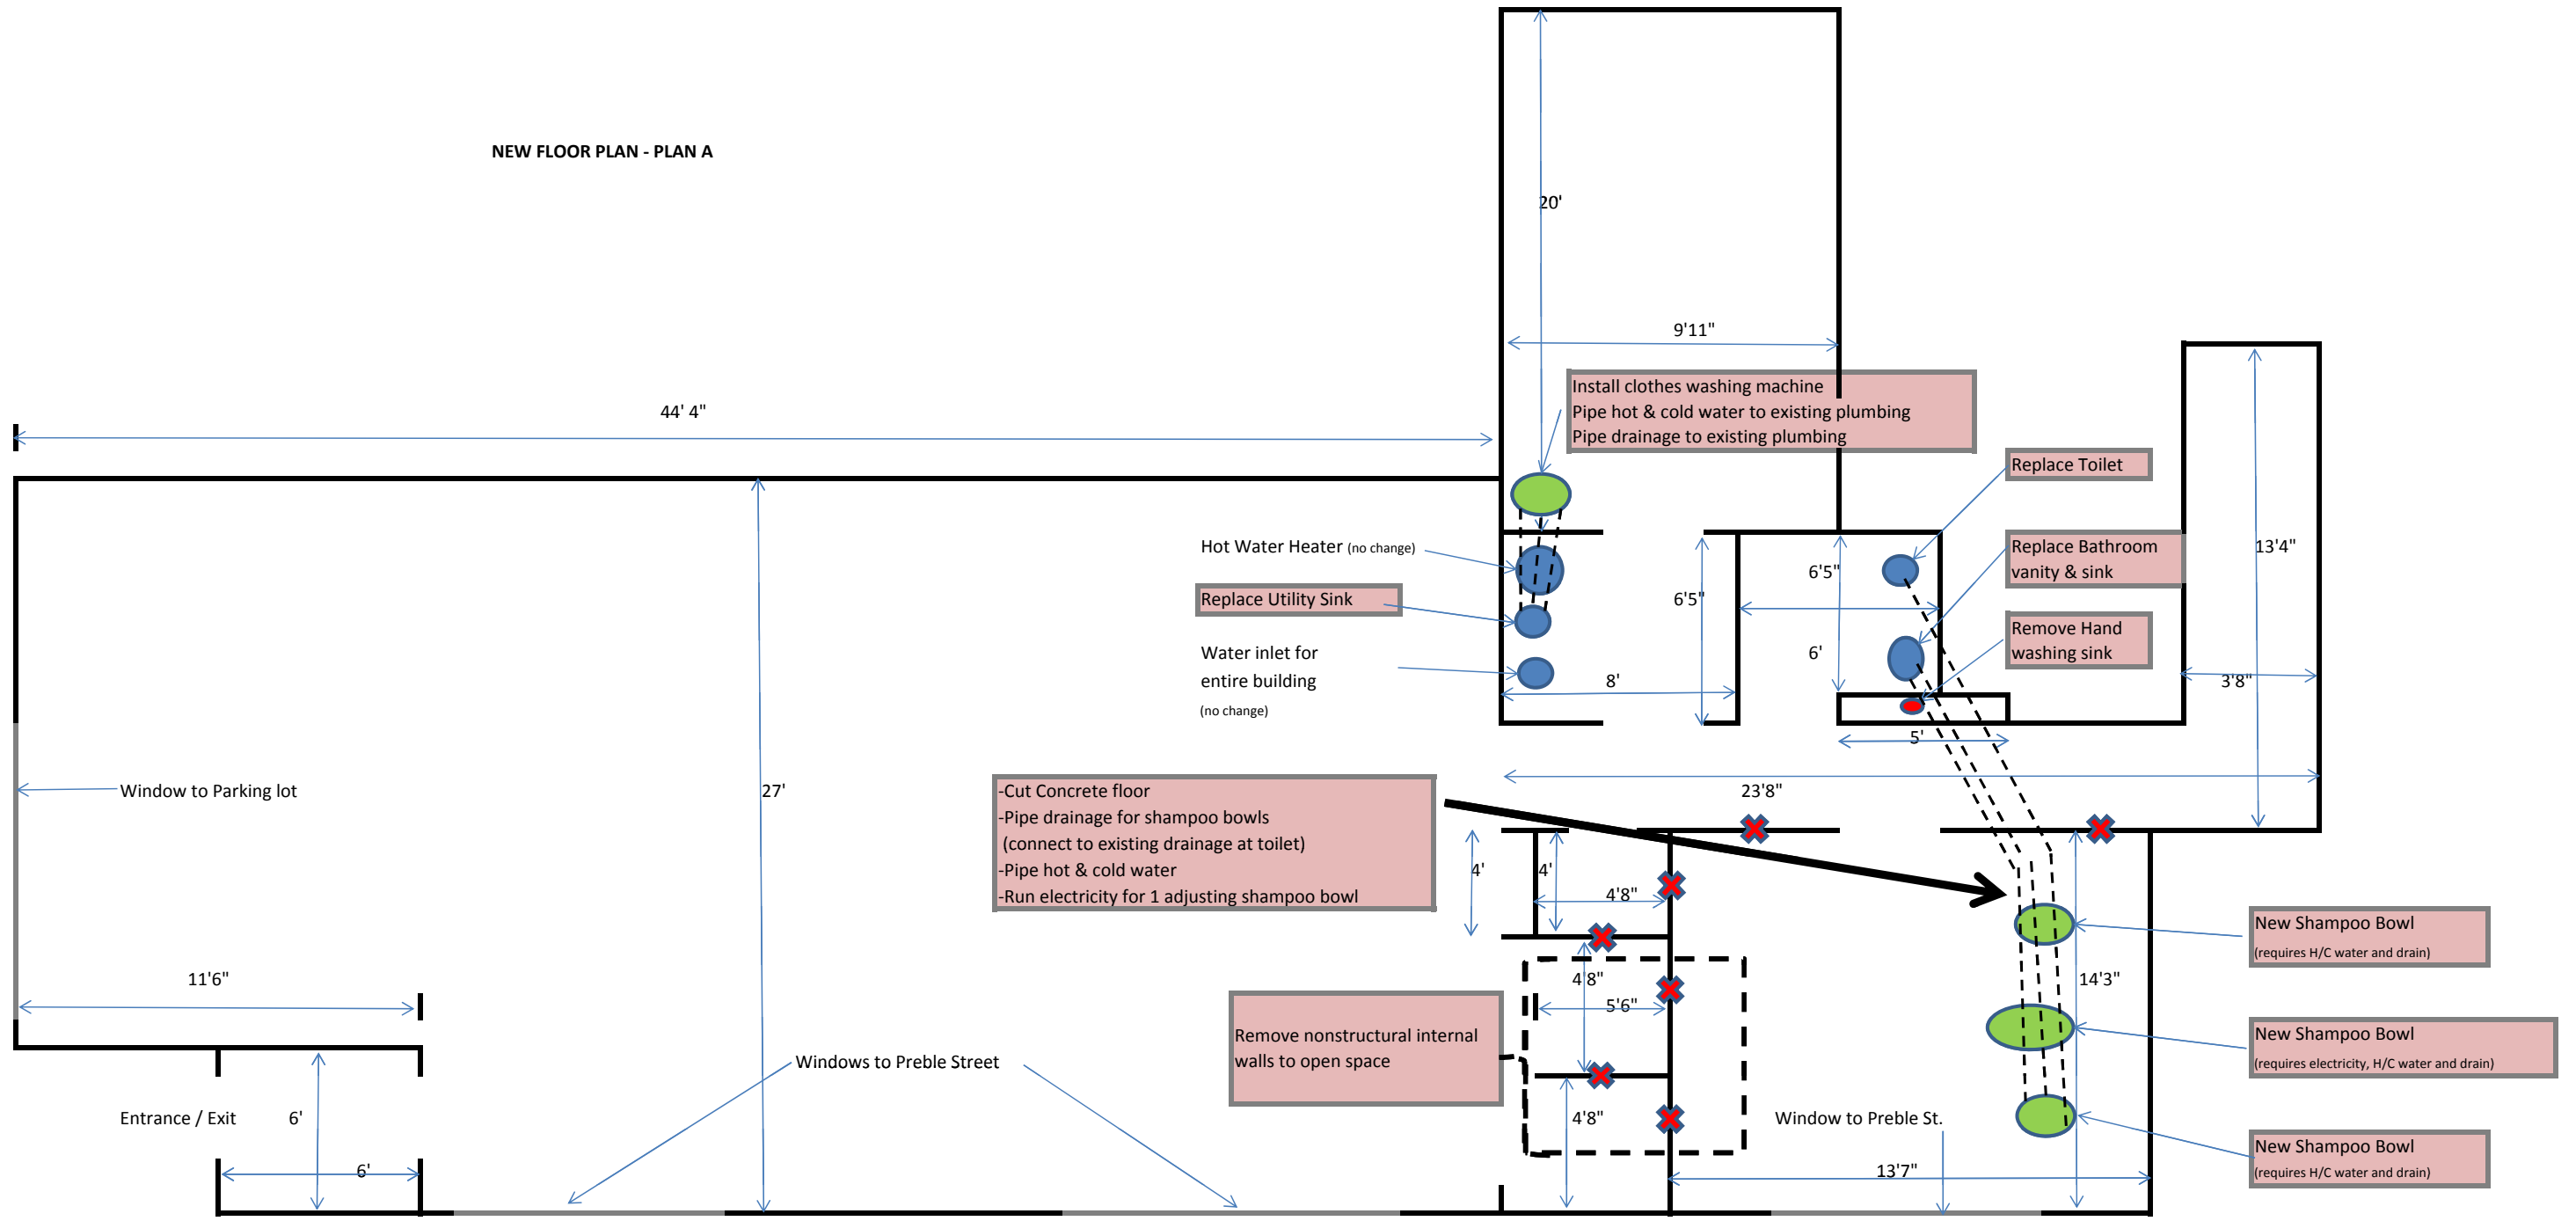

Preble Street