




Reviewed for Code Compliance  
Inspections Division  
Approved with Conditions

Date: 07/09/14

EGRESS PLAN

MAXIMUM DISTANT TO EGRESS APPROXIMATELY 75 FEET

★ = Location of Sprinklers

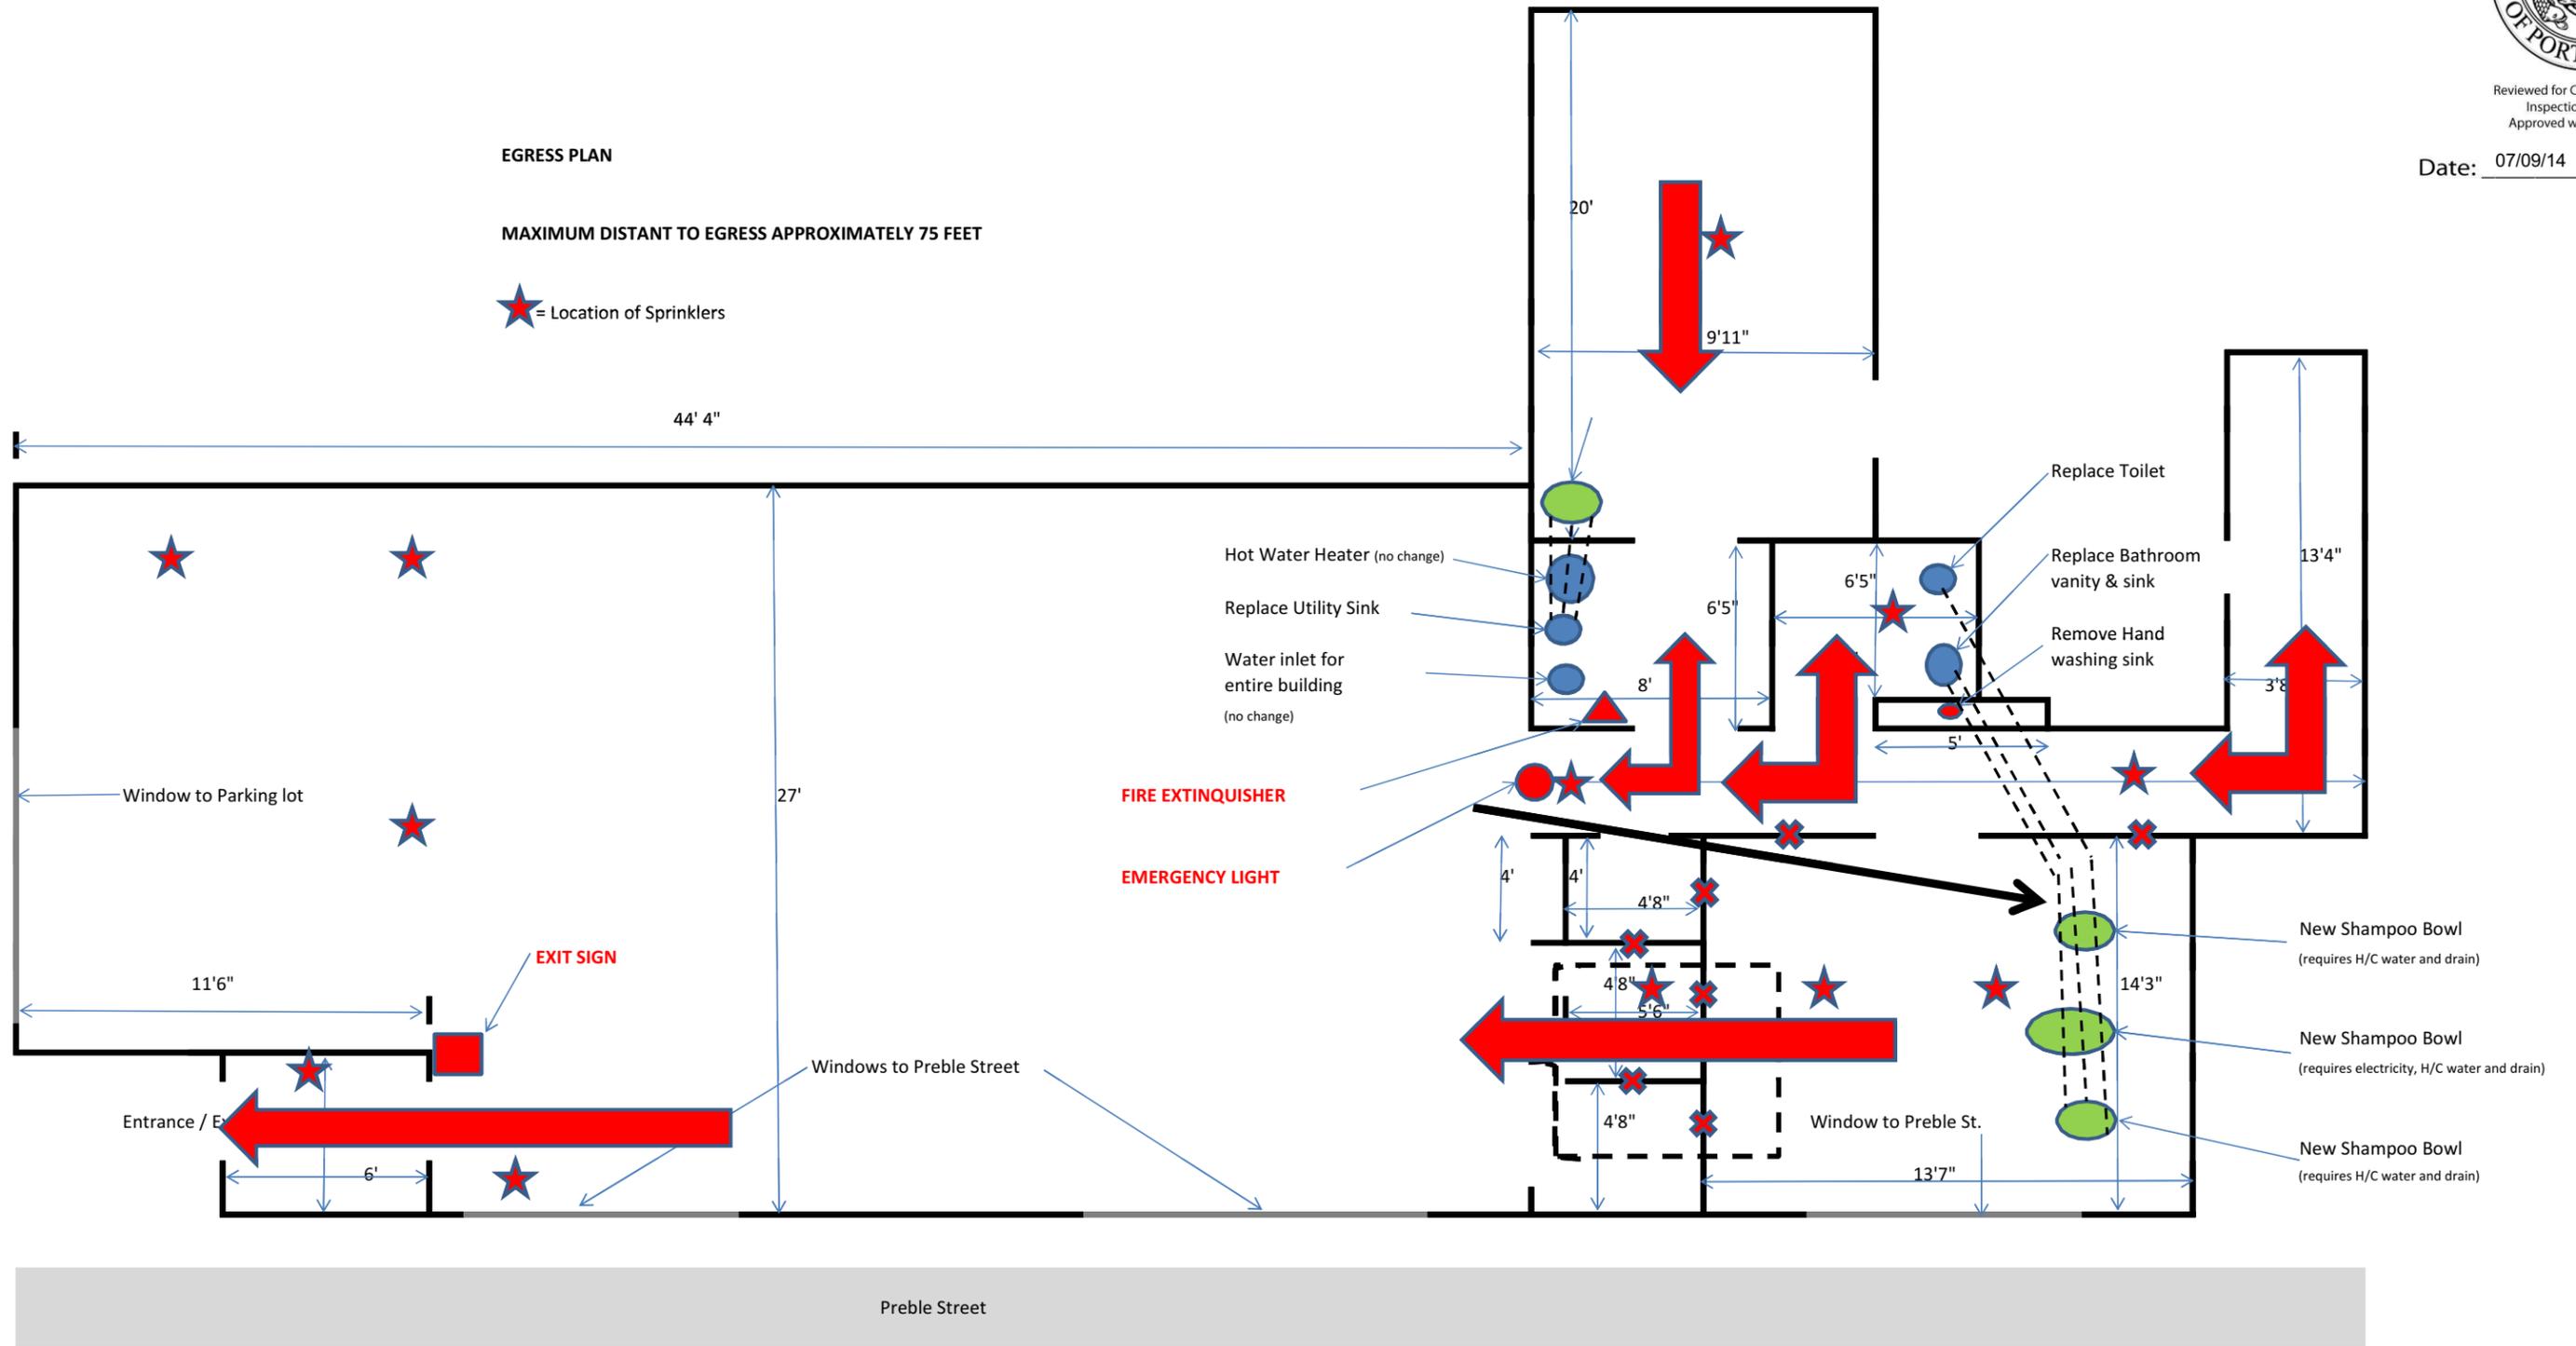

Preble Street