


PARLOUR - Panels for Existing Pylon (30"X60")  
 Scale: NTS Square Footage: 12.5

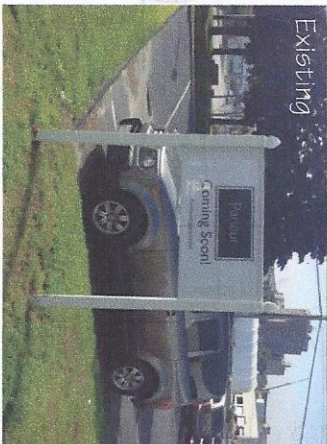

Scale: 1" = 20"  
 (2) .063 aluminum overlay panels for existing sign

Handwritten in blue ink: "24" x 45 1/2" with an arrow pointing to the sign panel drawing.



**BURR SIGNS**

40A Mainson Libby Road  
 Scarborough, ME 04074  
 Phone: 207-396-6111  
 Fax: 207-396-6435

CLIENT: \_\_\_\_\_  
 ADDRESS: \_\_\_\_\_  
 CONTACT: \_\_\_\_\_

DRAWING NAME: \_\_\_\_\_ DATE: 8/12/2014  
 SALES PERSON: \_\_\_\_\_ DESIGNED: K991  
 CLIENT SIGNATURE & APPROVAL DATE: \_\_\_\_\_

DATE	REVISION HISTORY

THIS DESIGN IS THE EXCLUSIVE PROPERTY OF BURR SIGNS. ALL REPRODUCTION AND REPRODUCTION RIGHTS ARE RESERVED BY US. THIS PRINT HAS BEEN DESIGNED FOR YOUR PERSONAL USE. IT MAY NOT BE SUBMITTED, USED OR EXHIBITED OUTSIDE OF YOUR COMPANY OR ORGANIZATION WITHOUT THE EXPRESS WRITTEN PERMISSION OF BURR SIGNS.