

- NOTES:
1. REFER TO SHEET NO. 11 EROSION & SEDIMENTATION CONTROL DETAILS FOR ADDITIONAL INFORMATION.
 2. CONTRACTOR SHALL SWEEP AND MAINTAIN MARGINAL WAY AND PREBLE STREET EXTENSION FREE OF DUST AND DEBRIS AS REQUIRED DURING CONSTRUCTION.
 3. CONTRACTOR SHALL INSTALL & MAINTAIN A STABILIZED CONSTRUCTION ENTRANCE FROM MARGINAL WAY ONTO THE SITE DURING CONSTRUCTION WHEN NEW ACCESS IS CREATED TO PREVENT OFFTRACKING OF DEBRIS AND DIRT IS OCCURRING AT THE EXISTING SITE ENTRANCE.




MITCHELL & ASSOCIATES
 Landscape Architects
 The Staples School
 70 Center Street
 Portland, Maine 04101
 Tel: (207) 774-4457
 Fax: (207) 874-2460

Gorrill-Palmer
 Consulting Engineers, Inc.
 Traffic and Civil Engineering Services
 15 Shaker Road
 Gray, ME 04039
 Tel: 207-657-6910
 Fax: 207-657-6912

Project Title
84 MARGINAL WAY
 Portland, Maine

HA Project No. 06196

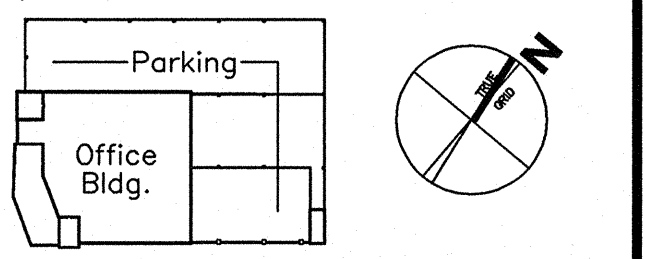

Mark	Date	Description
-	05.08.07	ISSUED FOR CONSTRUCTION
-	03.26.07	100% DESIGN DEVELOPMENT



Issue Dates	Description
05.08.07	ISSUED FOR CONSTRUCTION
03.26.07	100% DESIGN DEVELOPMENT

Drawing Status
ISSUED FOR CONSTRUCTION

Drawing Title
EROSION AND SEDIMENTATION CONTROL PLAN

PA / PE: WCH Drawn By: BVD

Drawing Number
5

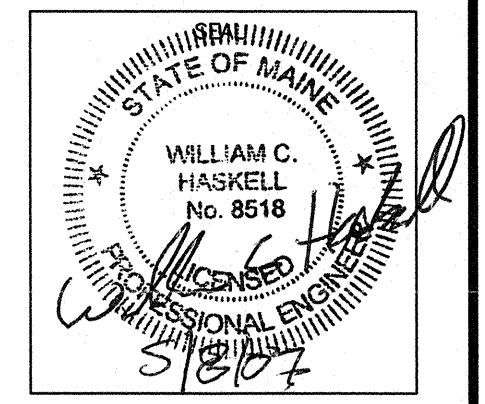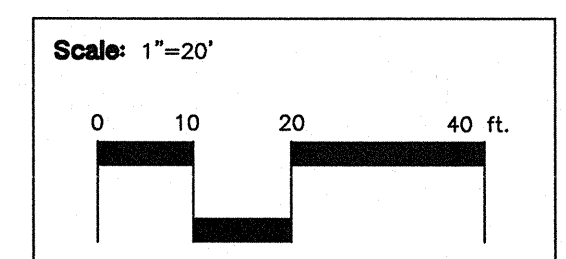

N/F
 87 MARGINAL WAY, LLC
 TAX MAP 34 BLOCK D LOTS 1 & 7
 B. 19878 P. 14