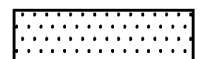



EXTERIOR ELEVATION MATERIAL LEGEND

(1)	PRECAST CONCRETE
(2)	CONCRETE WALL
(3)	PRECAST CONCRETE SPANDREL/COLUMN
(4)	BRICK VENEER
(5)	MASONRY EXPANSION JOINT
(6)	8" CMU BLOCK
(7)	ARCH. STL. RAILINGS, COLOR PAINTED
(8)	DECORATIVE METAL SCREEN/GUARDRAIL
(9)	METAL PANEL COVERED CANOPY
(10)	METAL SECURITY GRILLE
(11)	METAL PANEL
(12)	METAL CLADDING
(13)	ALUMINUM WINDOWS
(14)	ALUMINUM DOORS
(15)	CURTAINWALL SYSTEM W/INSULATED GLASS & GLASS SPANDREL PANEL
(16)	CURTAINWALL VENEER (ON BUILDING ENVELOPE PANELIZED SYSTEM)
(17)	HOLLOW METAL DOOR
(18)	SPANDREL GLASS
(19)	MECHANICAL LOUVERS

GLAZING LEGEND:

TRANSPARENT GLAZING: CLEAR 

SPANDREL PANELS: XXXXX 

-	07.30.07	ISSUED FOR CONSTRUCTION
-	06.25.07	60% CONSTRUCTION DOCUMENTS
-	05.24.07	25% CONSTRUCTION DOCUMENTS
-	03.16.07	100% DESIGN DEVELOPMENT
-	03.16.07	100% DESIGN DEVELOPMENT
-	03.09.07	ELEVATOR PACKAGE
-	02.23.07	10% DESIGN DEVELOPMENT
-	02.07.07	SCHEMATIC DESIGN
-	02.06.07	AMENDED SITE PLAN REVIEW
-	01.28.07	M.E.P.F. R.F.P.
-	12.22.06	RESPONSE TO PLANNING COMMENTS
Mark	Date	Description
Issue Dates		

Drawing Status

