


Project Title  
**84 MARGINAL WAY**  
Portland, Maine

HA Project No. 06185  
Key Plan

STATE OF MAINE  
PAUL B. BECKER  
NO. 6554

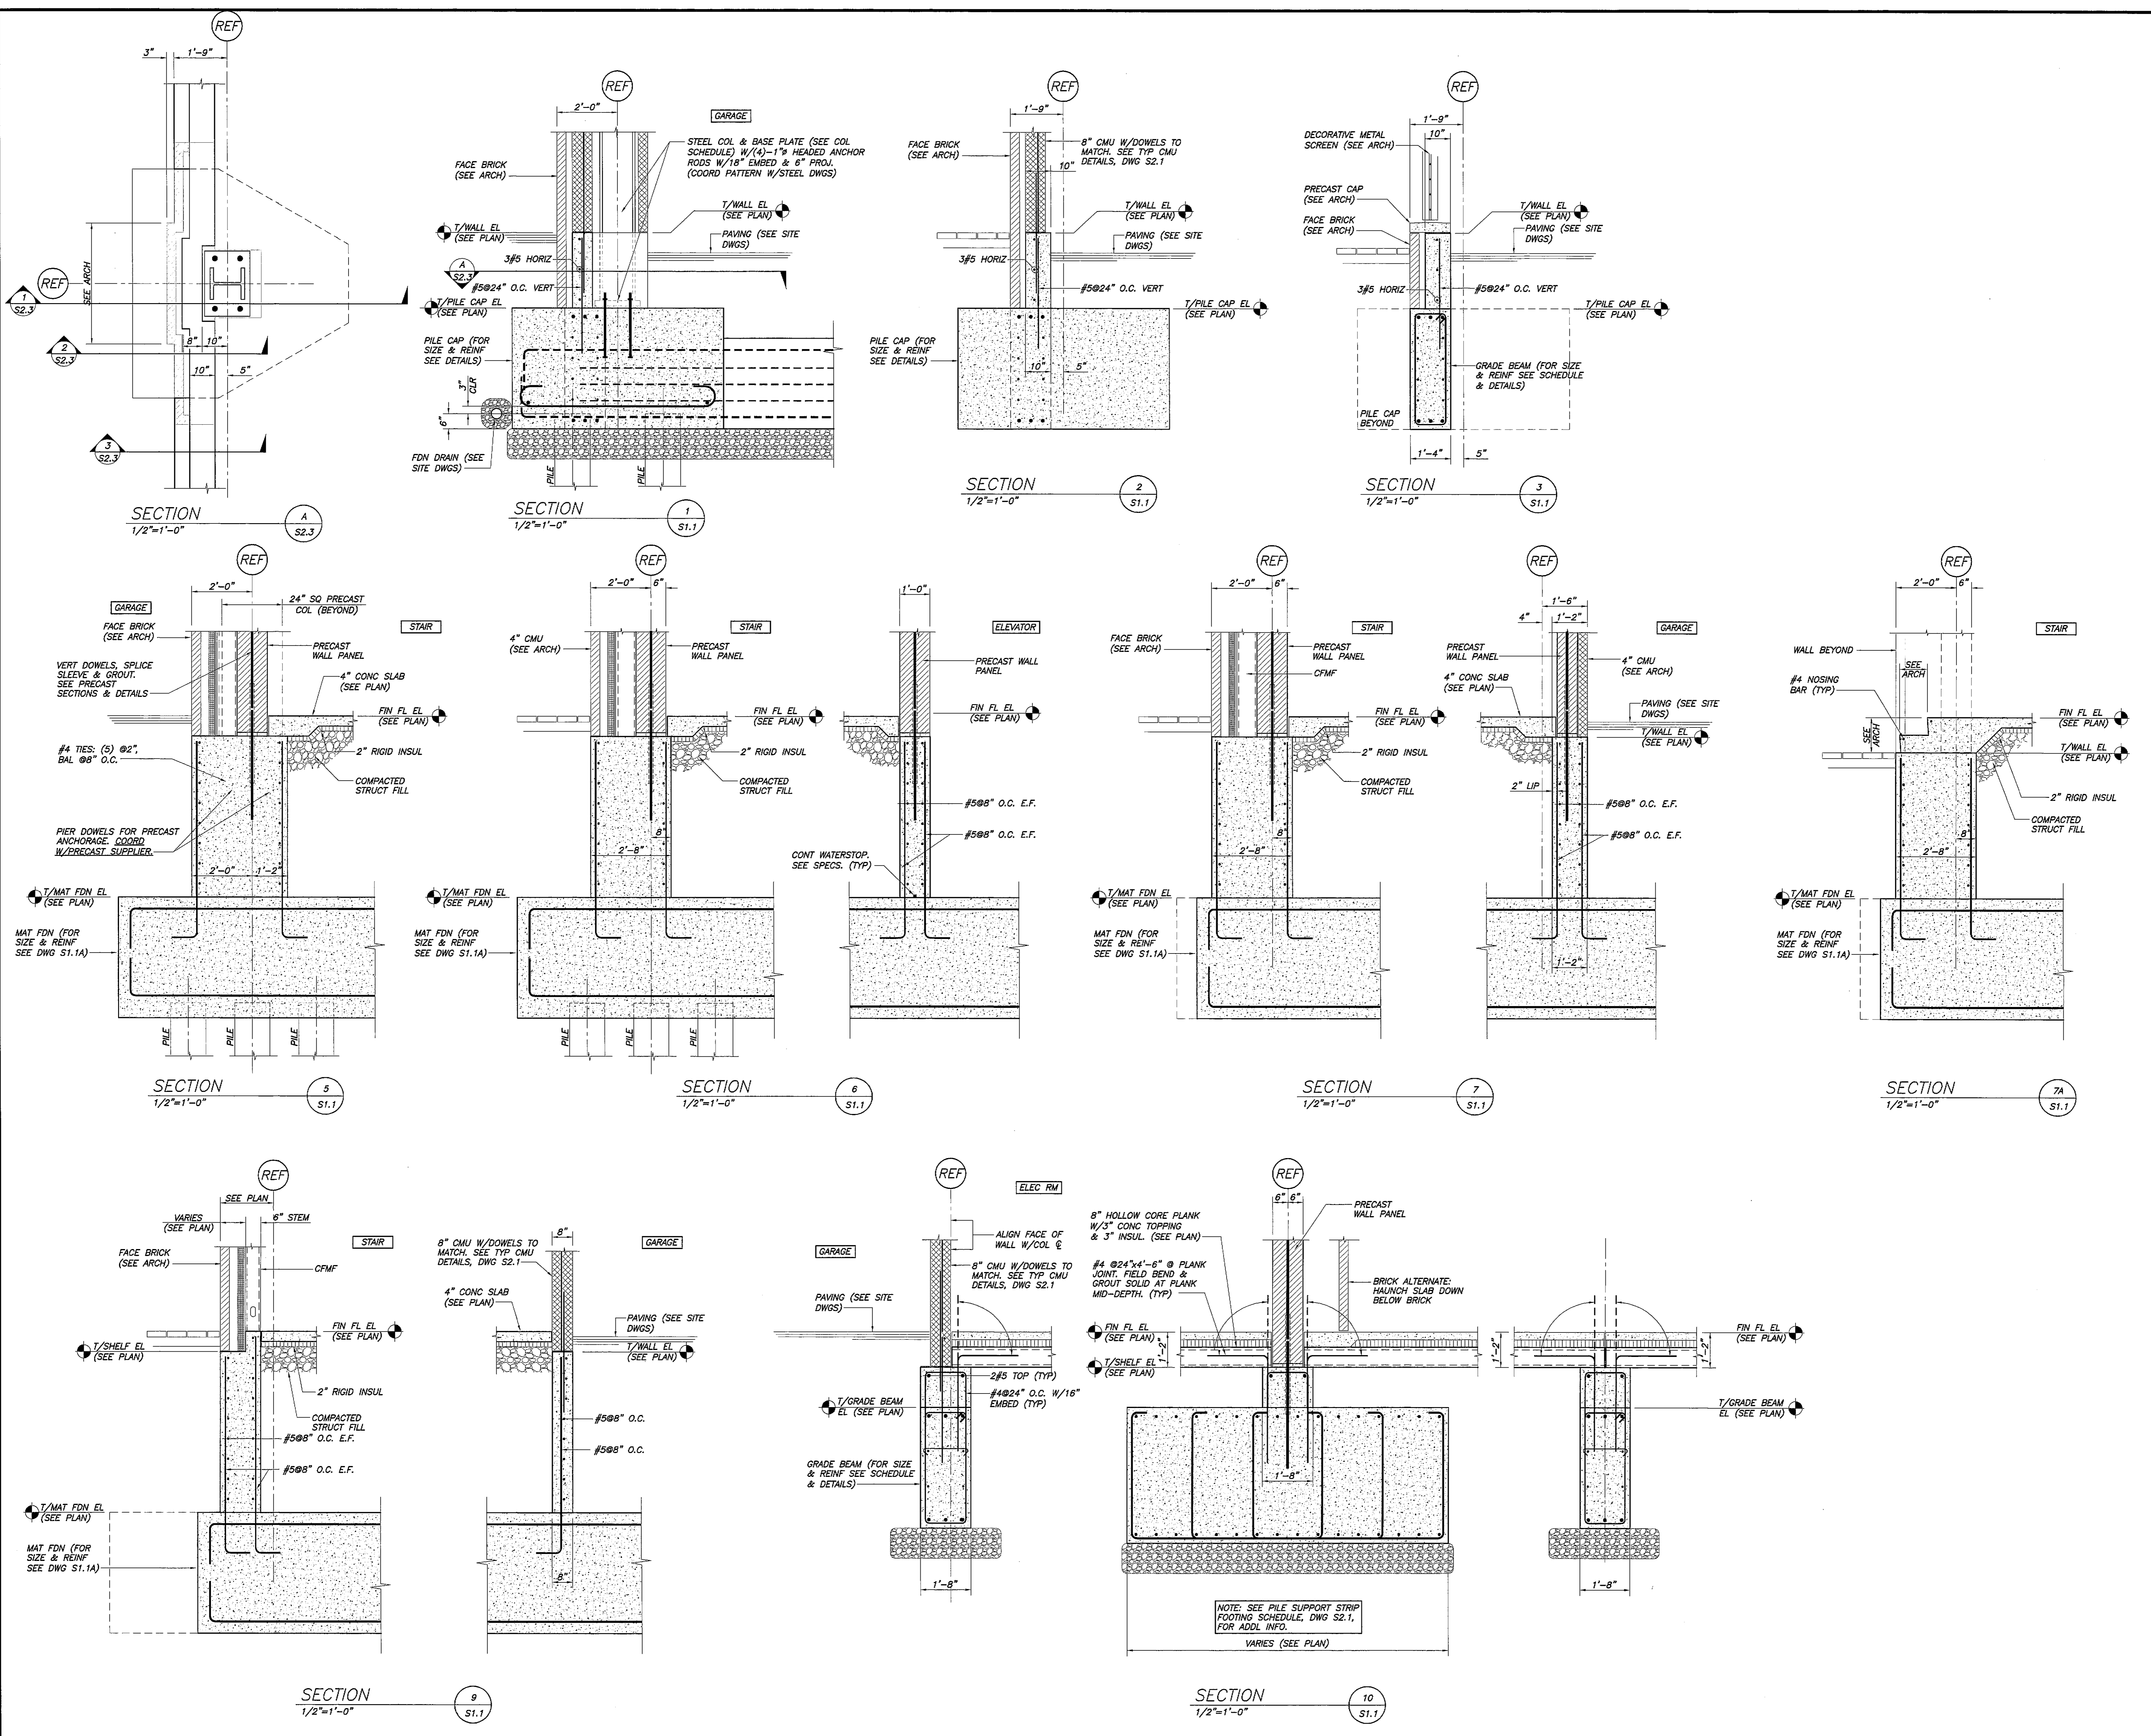

Mark	Date	Description
-	05.21.07	100% FOUNDATION SET
-	03.16.07	95% REVIEW DOCUMENT SET
-	02.28.07	FOUNDATION PERMIT SET

Issue Dates

Drawing Title  
**100% FOUNDATION SET**

Drawing Title  
**FOUNDATION SECTIONS & DETAILS**

PA / PE: EAR  
Drawn By: App

Drawing Number  
**S2.3**