


LITE WALL ELEVATION ALONG "D" LINE ①  
1/8"=1'-0"

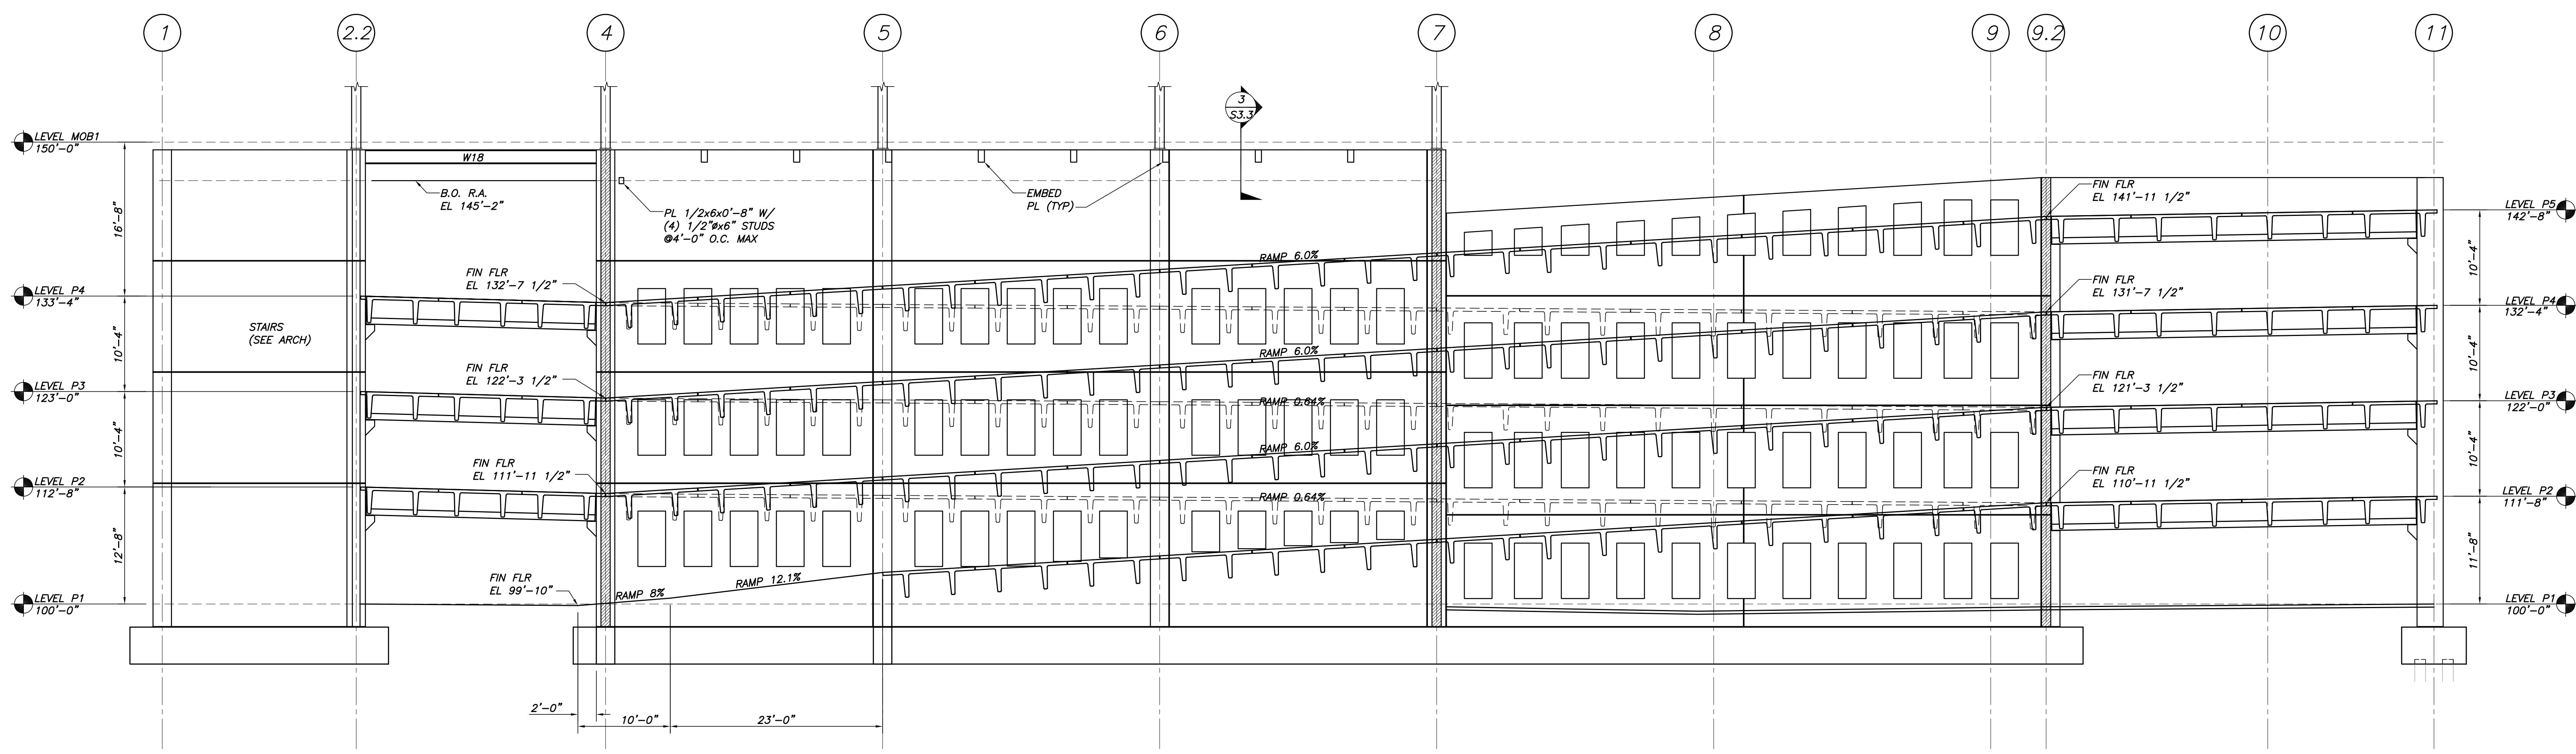

LITE WALL ELEVATION ALONG "G" LINE ②  
1/8"=1'-0"

Mark	Date	Description
-	07.30.07	100% SUPERSTRUCTURE SET
-	07.23.07	REVIEW SET
-	06.11.07	ISSUED FOR P2/P3/P4 STEEL DETAILING
-	03.16.07	100% DESIGN DEVELOPMENT

Drawing Status  
**100% SUPERSTRUCTURE SET**

Drawing Title  
LITE WALL ELEVATIONS

PA / PE: EAR Drawn By: CHF  
Drawing Number

**S4.1**