


LITE WALL ELEVATION ALONG "4" LINE
1/8"=1'-0"

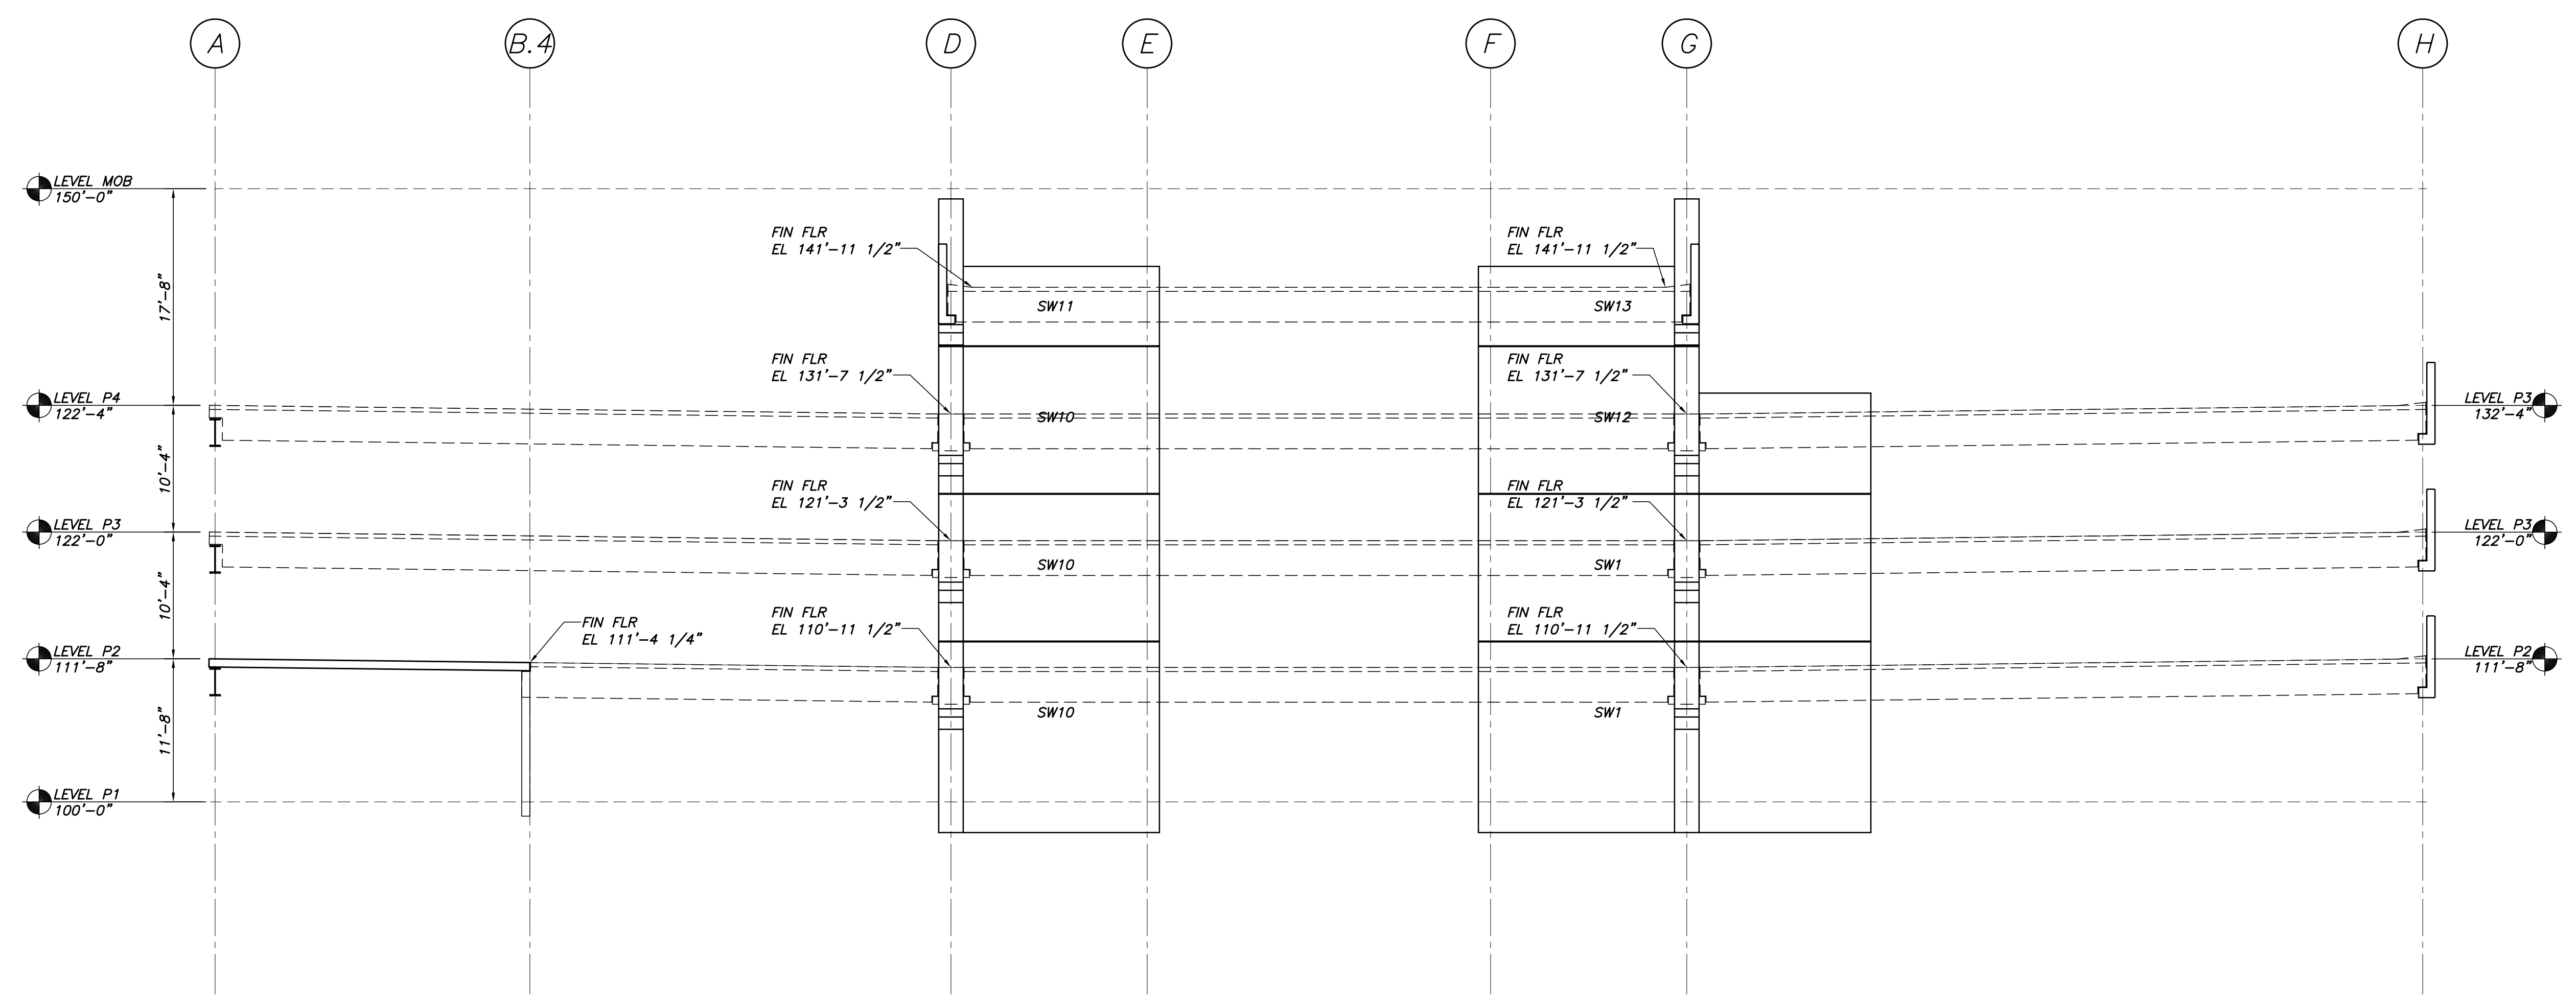

LITE WALL ELEVATION ALONG "9.2" LINE
1/8"=1'-0"

Mark	Date	Description
-	07.30.07	100% SUPERSTRUCTURE SET
-	07.23.07	REVIEW SET
-	06.11.07	ISSUED FOR P2/P3/P4 STEEL DETAILING
-	03.16.07	100% DESIGN DEVELOPMENT

Drawing Status
100% SUPERSTRUCTURE SET

Drawing Title
LITE WALL ELEVATIONS

PA / PE: EAR Drawn By: CHF
Drawing Number

S4.2