


BECKER
structural engineers, inc.

75 York Street
Portland, ME 04101-4701
Tel: 207-879-1838
Fax: 207-879-1822
info@beckerstructural.com www.beckerstructural.com

Project Title
84 MARGINAL WAY
Portland, Maine

HA Project No. 06196
Key Plan

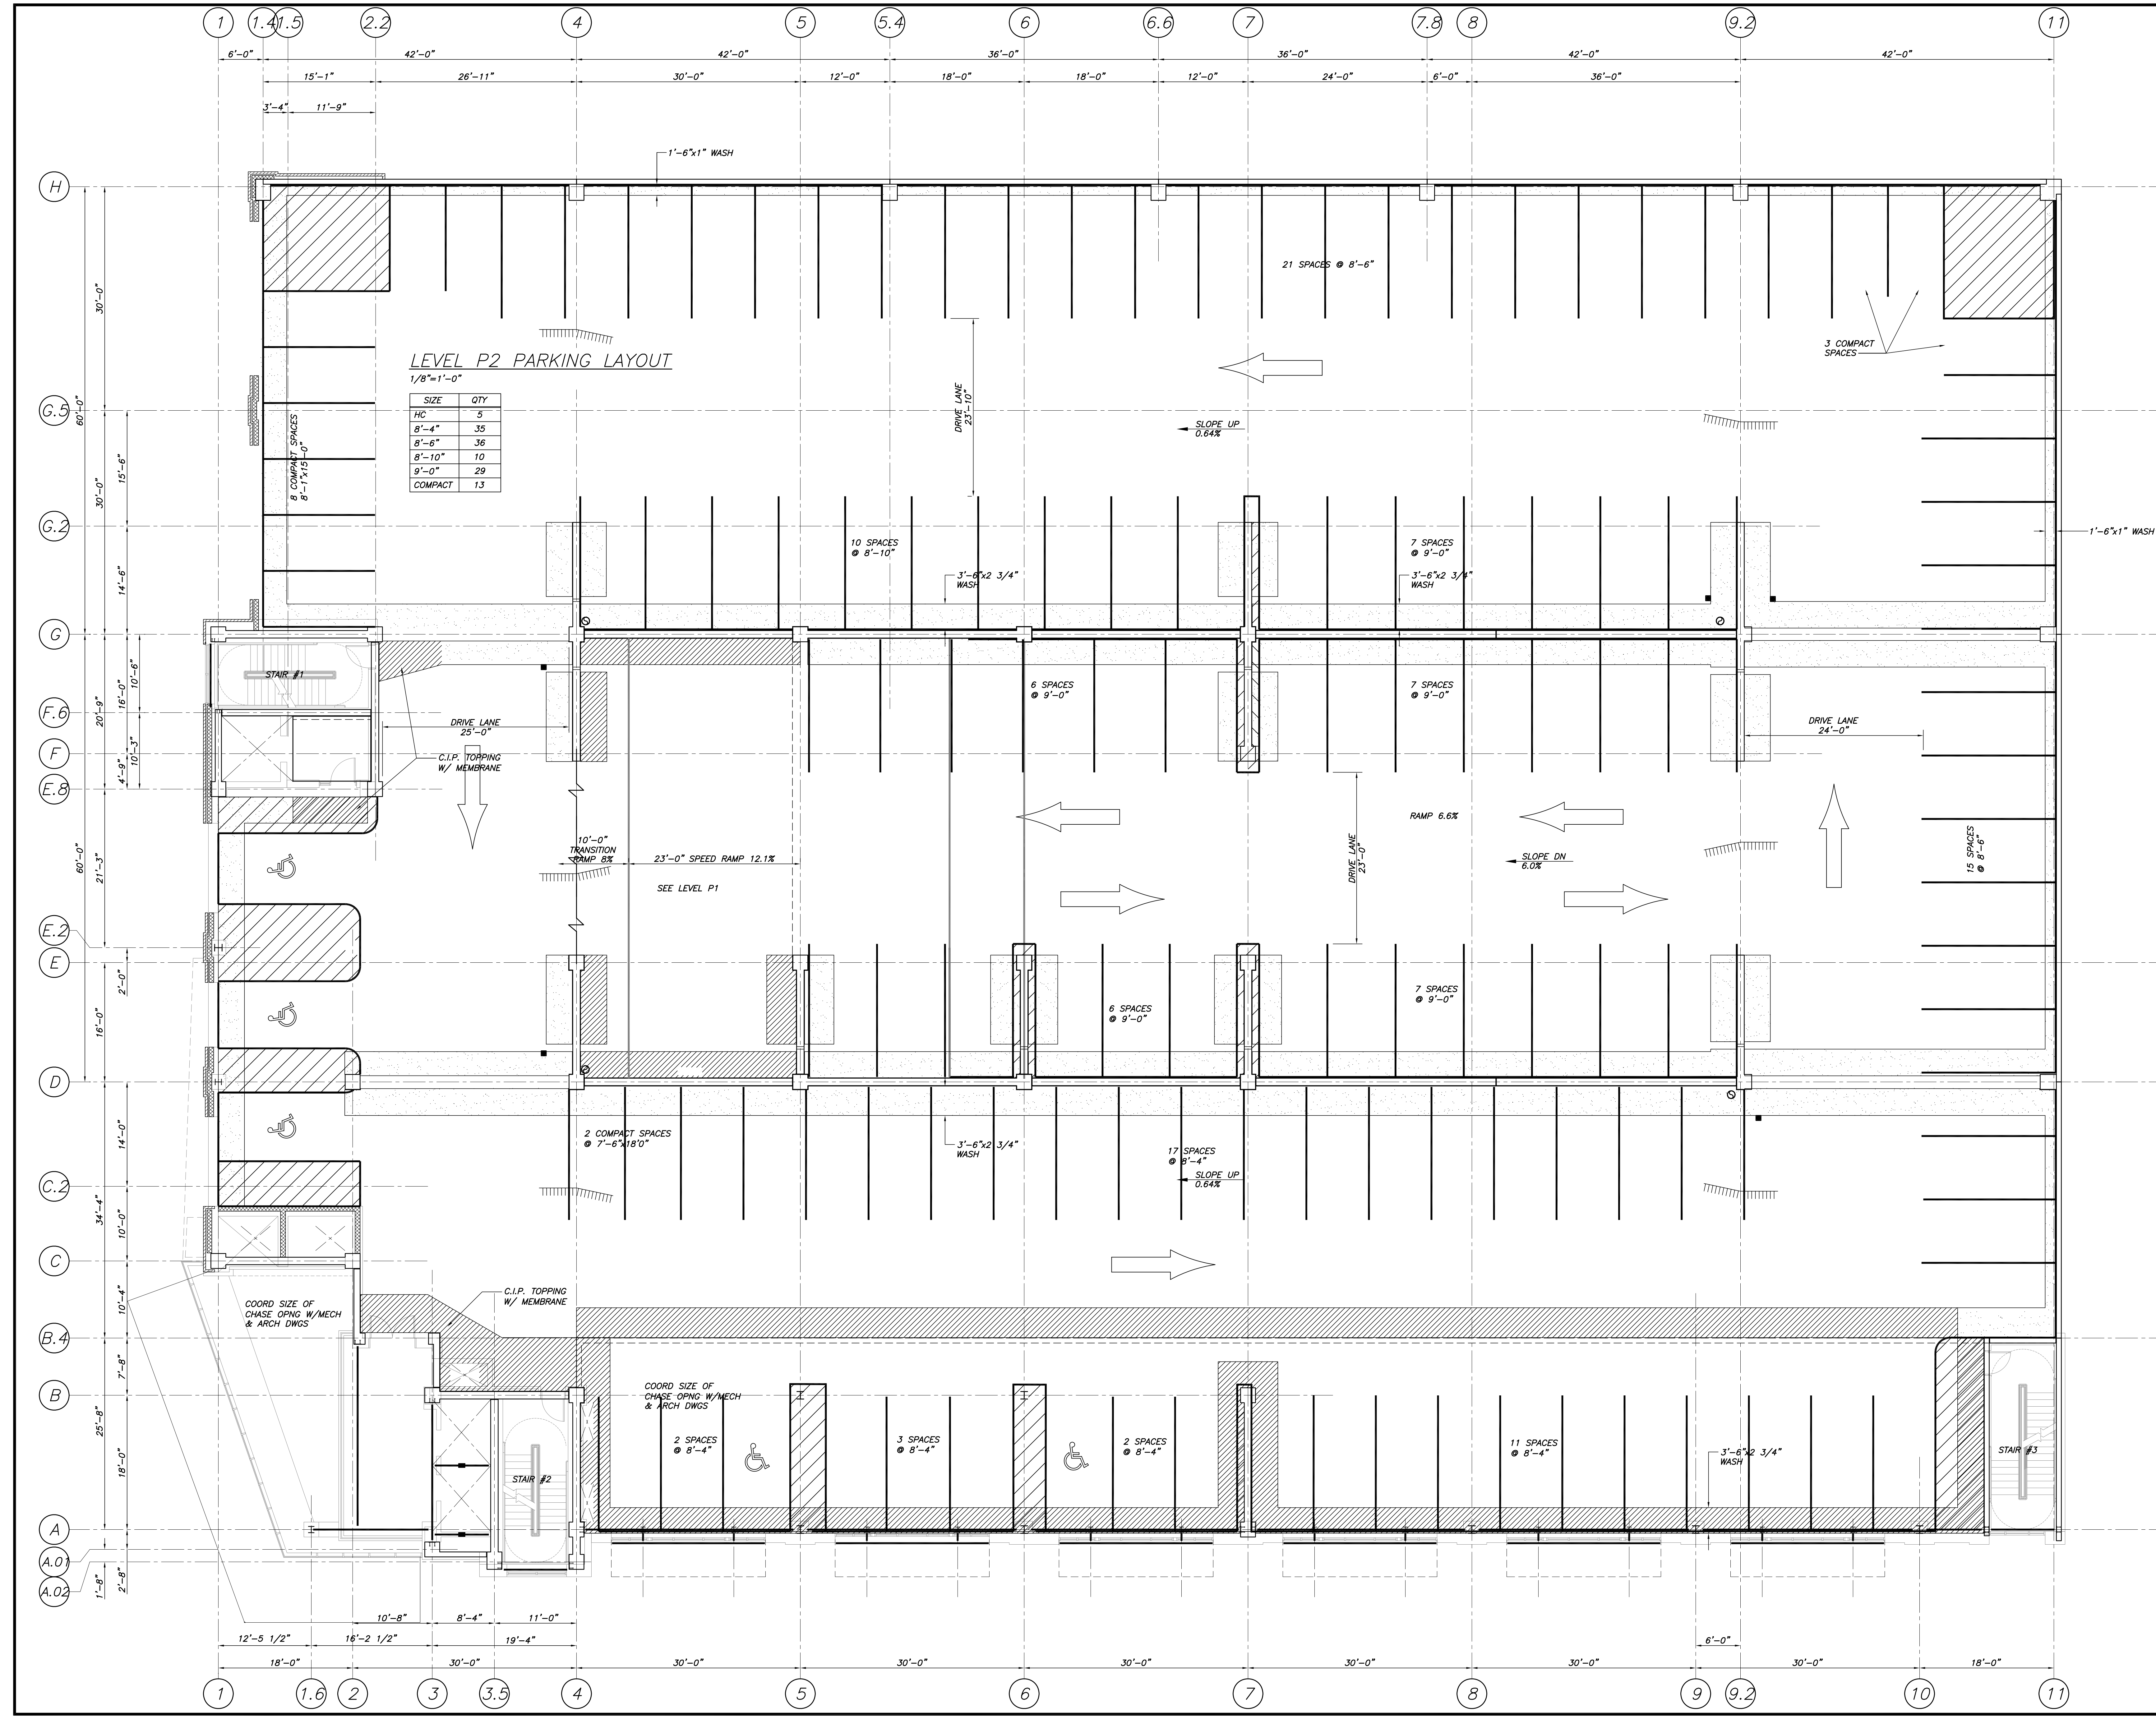

| Mark | Date | Description |
|------|----------|-------------------------------------|
| - | 07.30.07 | 100% SUPERSTRUCTURE SET |
| - | 07.23.07 | REVIEW SET |
| - | 06.11.07 | ISSUED FOR P2/P3/P4 STEEL DETAILING |
| - | 03.16.07 | 100% DESIGN DEVELOPMENT |

Drawing Status
100% SUPERSTRUCTURE SET

Drawing Title
**LEVEL P2
PARKING LAYOUT**

PA / PE: TMN Drawn By: CHF
Drawing Number

PS2