


BECKER
structural engineers, inc.

75 York Street
Portland, ME 04101-4701
Tel 207-879-1838
Fax 207-879-1822
info@beckerstructural.com www.beckerstructural.com

Project Title
84 MARGINAL WAY
Portland, Maine

HA Project No. 06196
Key Plan

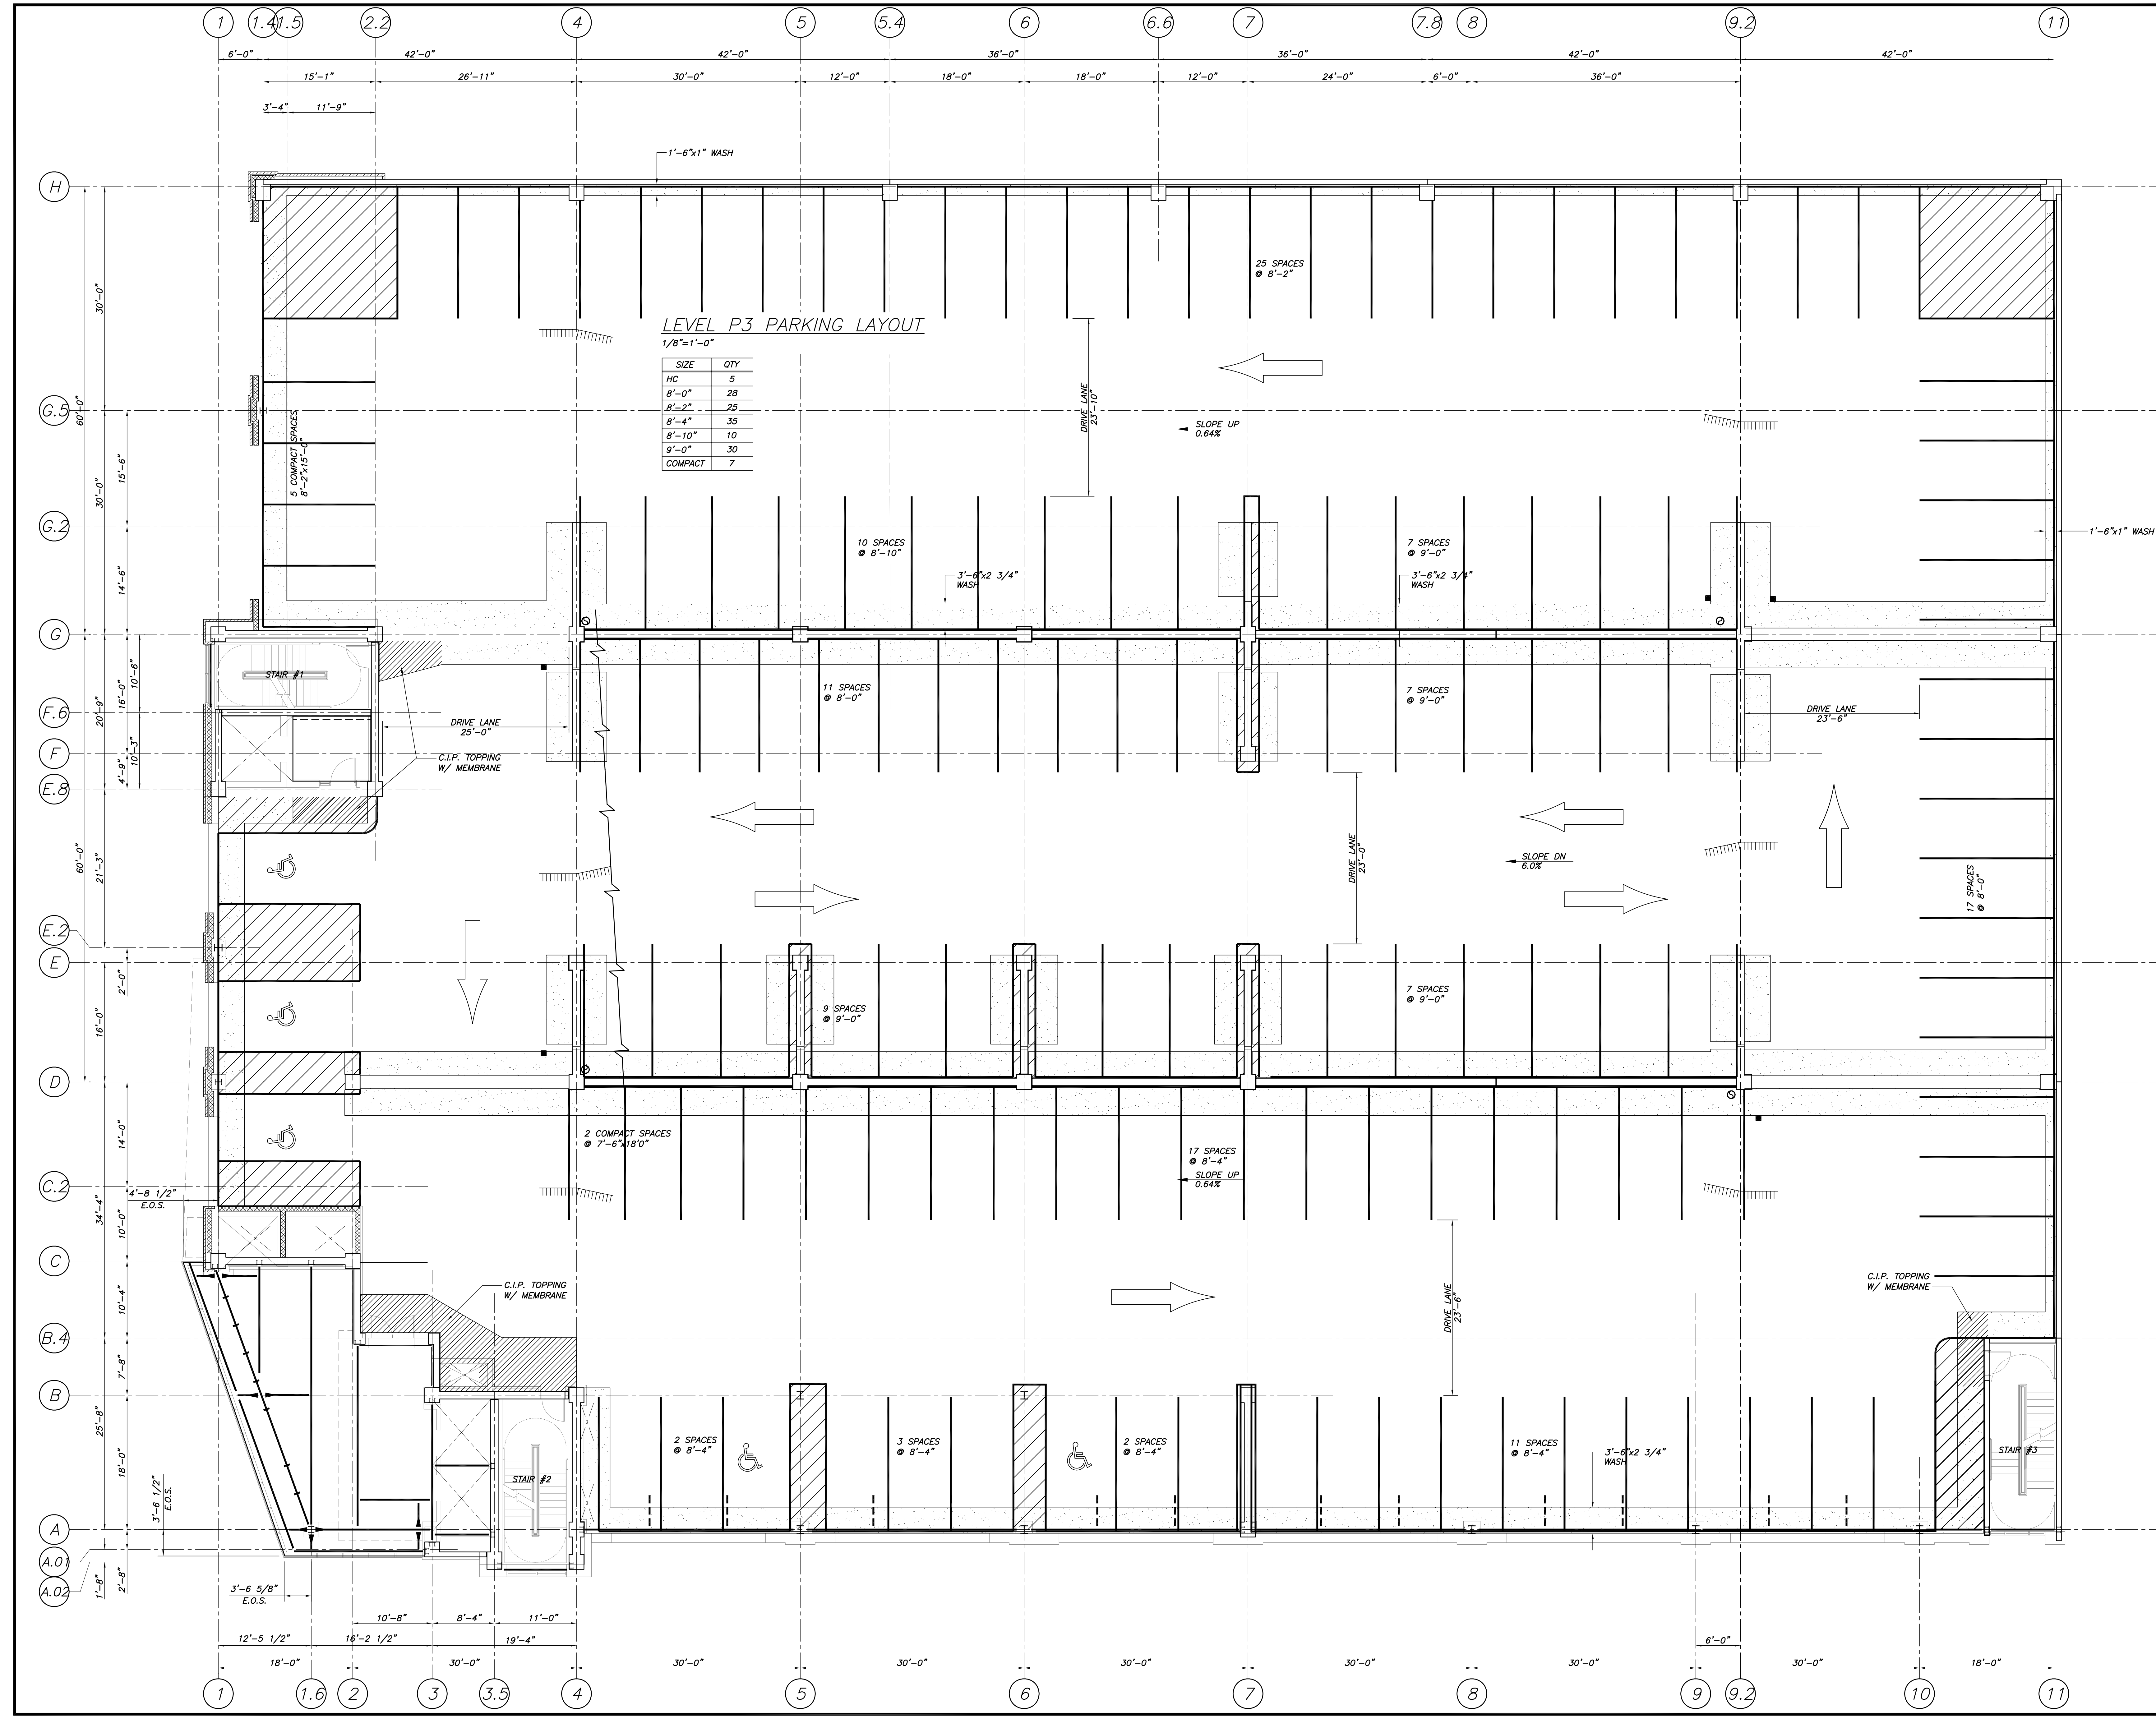

Issue Dates	Description
07.30.07	100% SUPERSTRUCTURE SET
07.23.07	REVIEW SET
06.11.07	ISSUED FOR P2/P3/P4 STEEL DETAILING
03.16.07	100% DESIGN DEVELOPMENT

Drawing Status
100% SUPERSTRUCTURE SET

Drawing Title
LEVEL P3 PARKING LAYOUT

PA / PE: TMN Drawn By: CHF
Drawing Number

PS3