


BECKER
structural engineers, inc.

75 York Street
Portland, ME 04101-4701
Tel: 207-879-1838
Fax: 207-879-1822
info@beckerstructural.com www.beckerstructural.com

Project Title
84 MARGINAL WAY
Portland, Maine

HA Project No. 06196
Key Plan

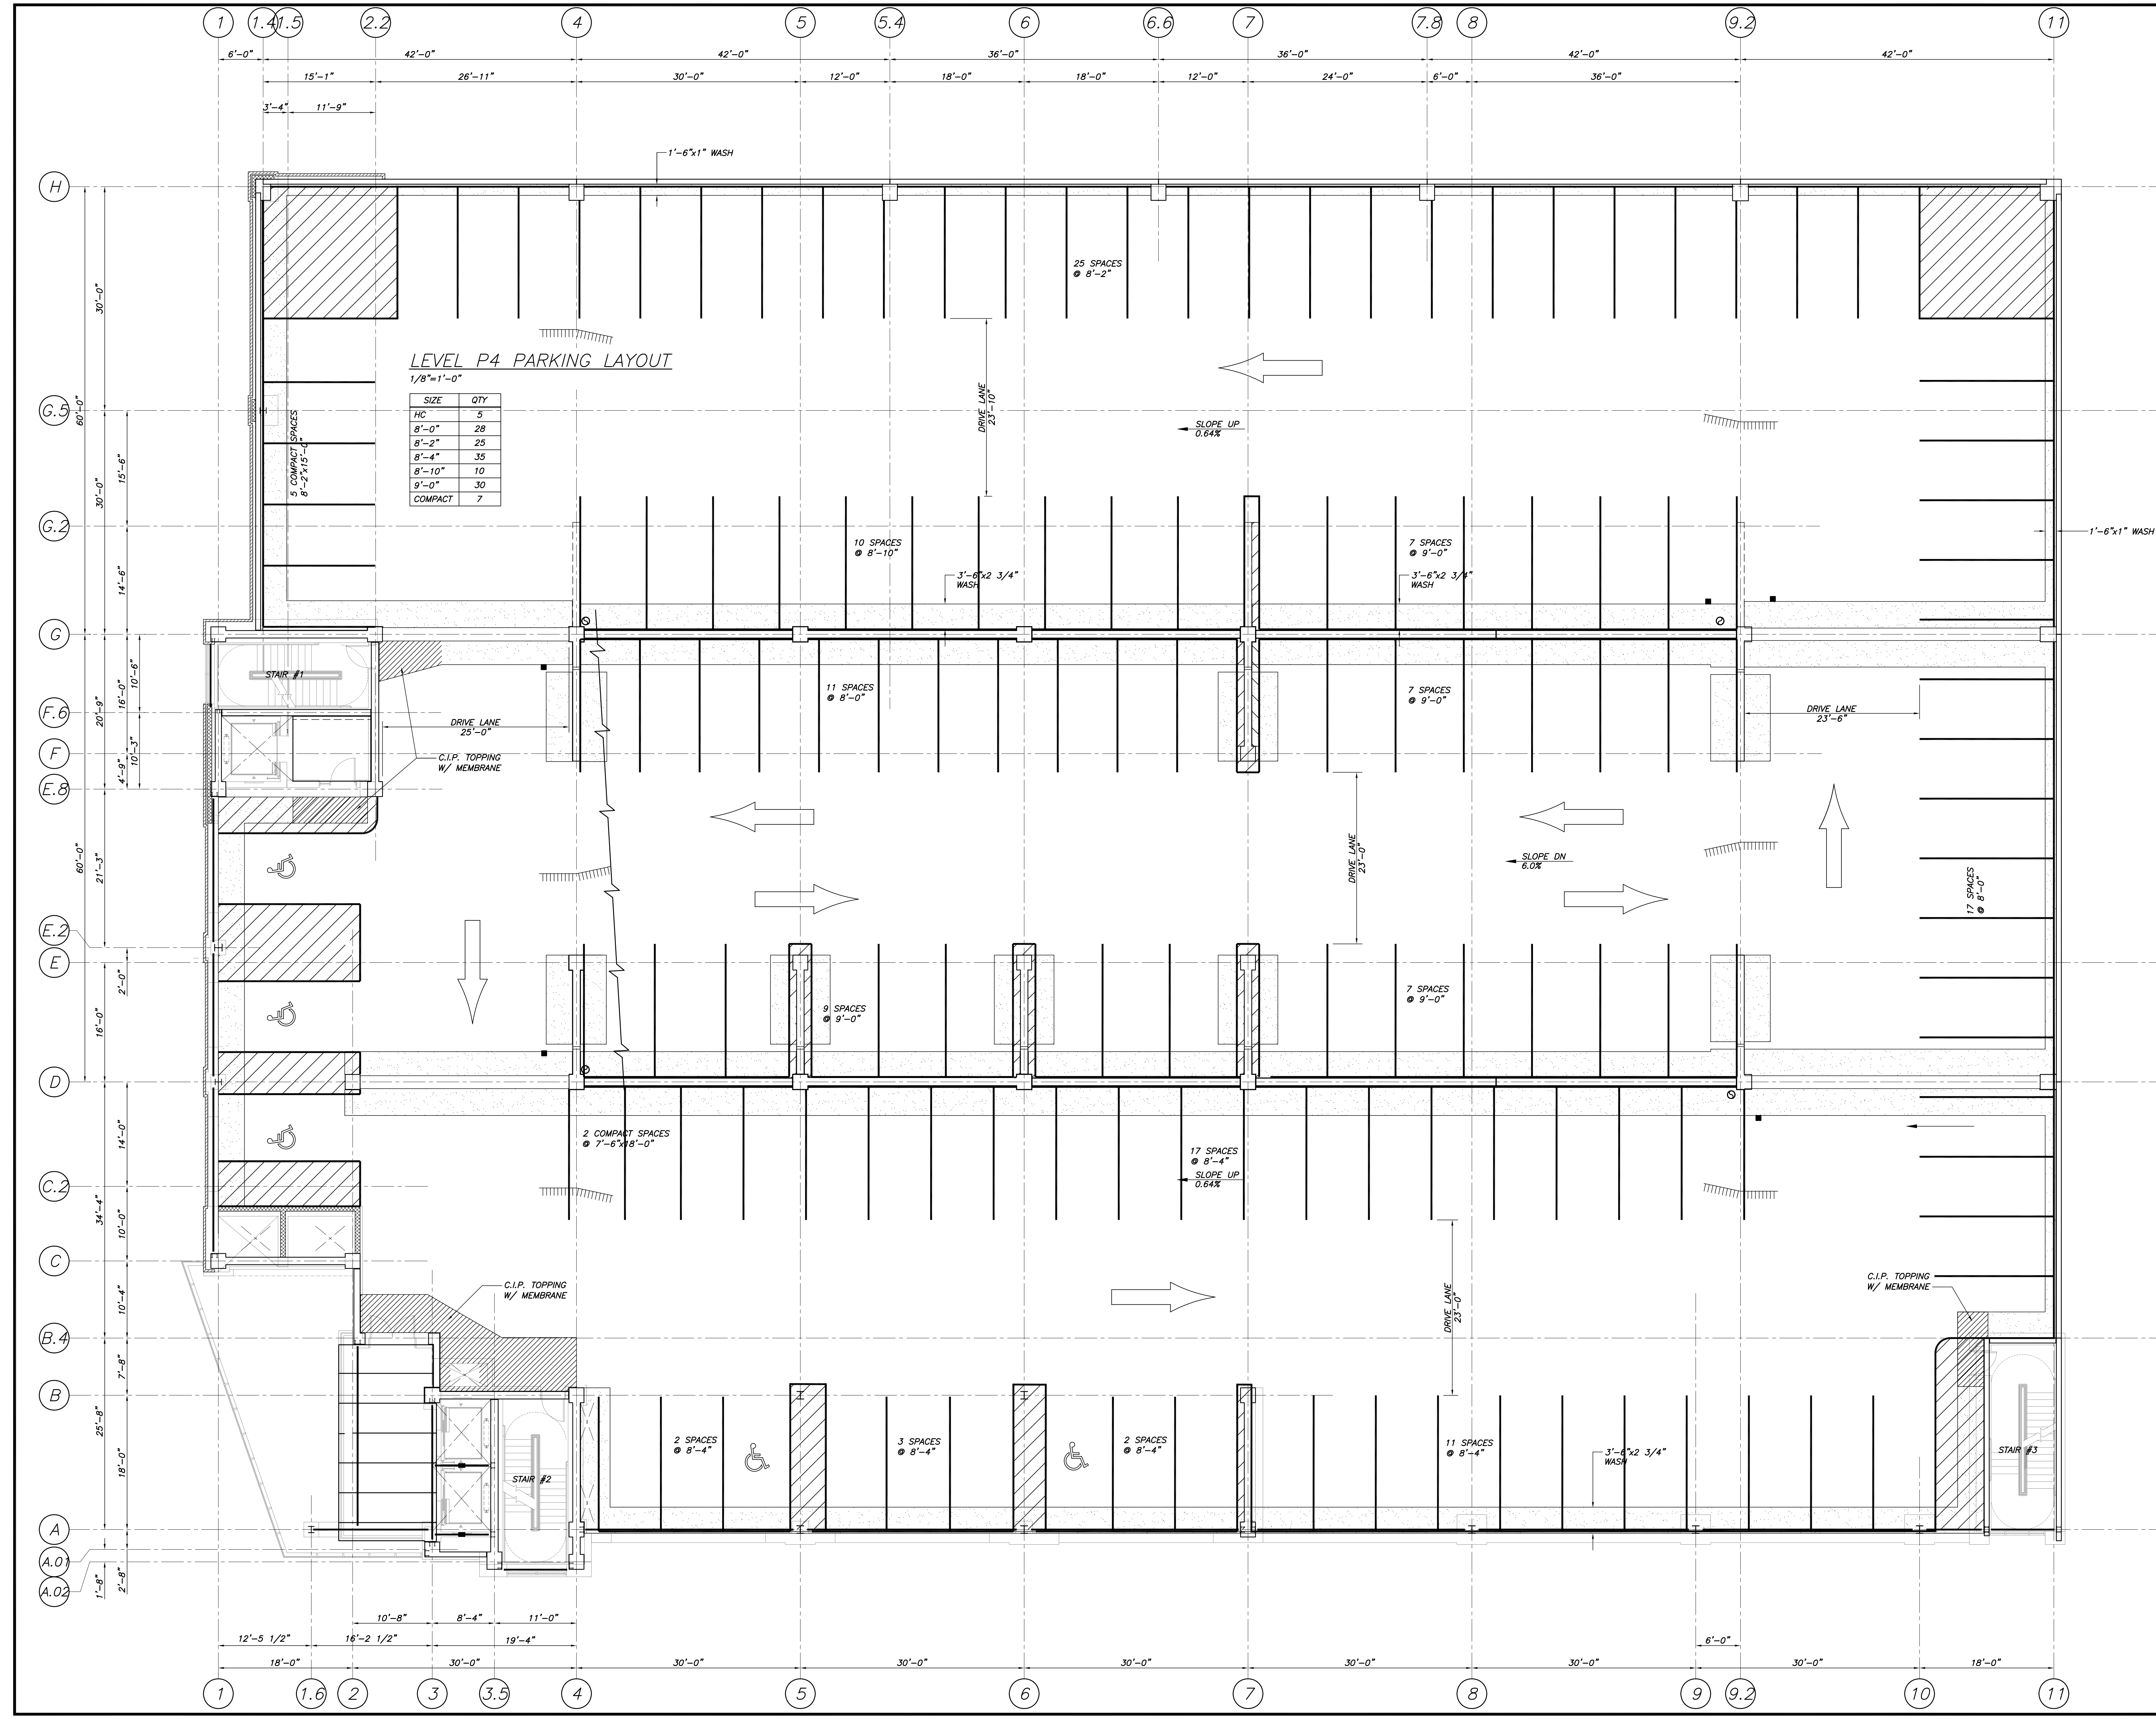

LEVEL P4 PARKING LAYOUT
1/8"=1'-0"

SIZE	QTY
HC	5
8'-0"	28
8'-2"	25
8'-4"	35
8'-10"	10
9'-0"	30
COMPACT	7

Mark	Date	Description
-	07.30.07	100% SUPERSTRUCTURE SET
-	07.23.07	REVIEW SET
-	06.11.07	ISSUED FOR P2/P3/P4 STEEL DETAILING
-	03.16.07	100% DESIGN DEVELOPMENT

Drawing Status
100% SUPERSTRUCTURE SET

Drawing Title
LEVEL P4 PARKING LAYOUT

PA / PE: TMN Drawn By: CHF
Drawing Number

PS4