


| REV. | DESCRIPTION | DATE |
|------|-------------|----------|
| - | 100% CD | 07/19/07 |

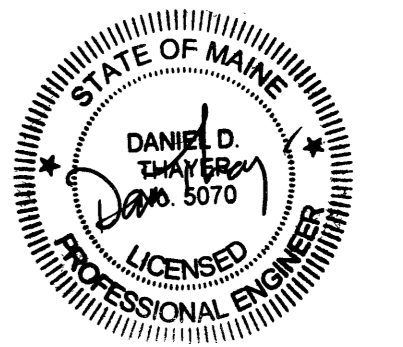

DESIGN/BUILD/MAINTAIN
THAYER CORPORATION
 1400 Hotel Road, P.O. Box 2058
 AUBURN, MAINE 04211
 Tel. (207)782-4197 Fax (207)782-1064

PROJECT: 84 MARGINAL WAY
 PORTLAND, MAINE

PLUMBING 4TH FLOOR

SHEET TITLE: PLUMBING 4TH FLOOR
 SCALE: 1/8"=1'-0" DATE: 04/27/07
 PROJECT MANAGER: ADK
 JOB CAP/DRAWN: MAS
 E OF RECORD: D.THAYER,P.E. SHEET No.
 THAYER CAD FILE: P4.0

P4.0