


REV.	DESCRIPTION	DATE
-	100% CD	07/19/07

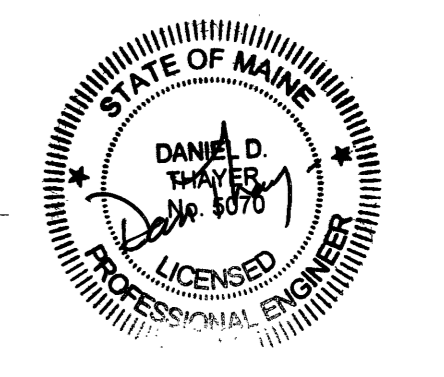

DESIGN/BUILD/MAINTAIN
THAYER CORPORATION
 1400 Hotel Road, P.O. Box 2058
 AUBURN, MAINE 04211
 Tel. (207)782-4157 Fax (207)782-1064

PROJECT: 84 MARGINAL WAY
 PORTLAND, MAINE

SHEET TITLE: PLUMBING 6TH FLOOR

SCALE: 1/8"=1'-0" DATE: 04/27/07
 PROJECT MANAGER: ADK
 JOB CAP/DRAWN: MAS
 E. OF RECORD: D.THAYER,P.E.
 THAYER CAD FILE: P6.0

SHEET No. P6.0