


REV.	DESCRIPTION	DATE
-	100% CD	07/19/07

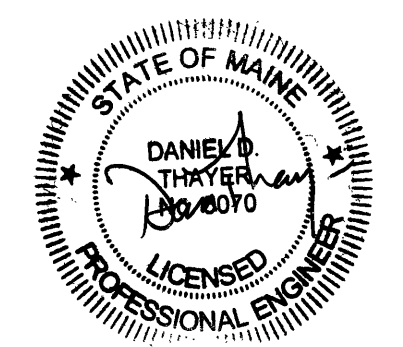

DESIGN/BUILD/MAINTAIN
THAYER CORPORATION
 1400 Hotel Road, P.O. Box 2058
 AUBURN, MAINE 04211
 Tel. (207)782-4197 Fax (207)782-1064

PROJECT: 84 MARGINAL WAY
 PORTLAND, MAINE
 PLUMBING 7TH FLOOR

SHEET TITLE:	1/8"=1'-0"	DATE:	04/27/07
PROJECT MANAGER:	ADK	JOB CAP/DRAWN:	MAS
E OF RECORD:	D.THAYER,P.E.	SHEET No.:	P7.0
THAYER CAD FILE:	P7.0		