


REV.	DESCRIPTION	DATE
-	100% CD	07/19/07

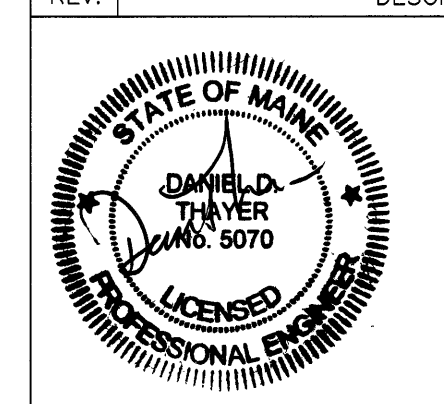

DESIGN/BUILD/MAINTAIN  
**THAYER CORPORATION**  
 1400 Hotel Road, P.O. Box 2058  
 AUBURN, MAINE 04211  
 Tel. (207)782-4197 Fax (207)782-1064

PROJECT: 84 MARGINAL WAY  
 PORTLAND, MAINE  
 PLUMBING 8TH FLOOR

SHEET TITLE: PLUMBING 8TH FLOOR  
 SCALE: 1/8"=1'-0" DATE: 04/27/07  
 PROJECT MANAGER: MAS  
 JOB CAP/DRAWN: ADK  
 E OF RECORD: D. THAYER, P.E.  
 THAYER CAD FILE: P8.0 SHEET No. P8.0