


REV.	DESCRIPTION	DATE
-	100% CD	07/19/07

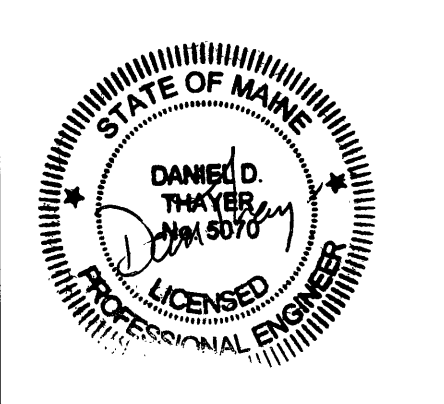

DESIGN/BUILD/MAINTAIN

THAYER CORPORATION

1400 Hotel Road, P.O. Box 2058
 AUBURN, MAINE 04211
 Tel. (207)782-4197 Fax (207)782-1064

PROJECT: 84 MARGINAL WAY
 PORTLAND, MAINE

PLUMBING 10TH FLOOR

SHEET TITLE: 1/8"=1'-0" DATE: 04/27/07

SCALE: 1/8"=1'-0" DATE: 04/27/07

PROJECT MANAGER: ADK

JOB CAP/DRAWN: MAS

E. OF RECORD: D.THAYER,P.E. SHEET No.

THAYER CAD FILE: P10.D

P10.0