


REV.	DESCRIPTION	DATE
-	100% CD	07/19/07

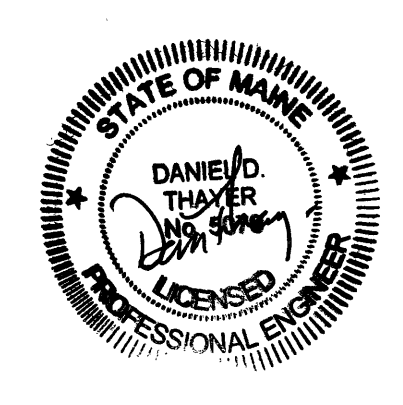

DESIGN/BUILD/MAINTAIN

THAYER CORPORATION

1400 Hotel Road, P.O. Box 2058
 AUBURN, MAINE 04211
 Tel. (207)782-4197 Fax (207)782-1064

84 MARGINAL WAY

PROJECT: PORTLAND, MAINE

5TH FLOOR - RADIANT HEAT PIPING

SHEET TITLE: 1/8"=1'-0" DATE: 04/27/07

SCALE: 1/8"=1'-0" DATE: 04/27/07

PROJECT MANAGER: ADK
 JOB CAP/DRAWN: MAS
 E OF RECORD: D.THAYER,P.E.
 THAYER CAD FILE: M5.2

SHEET No. M5.2