


REV.	DESCRIPTION	DATE
-	100% CD	07/19/07

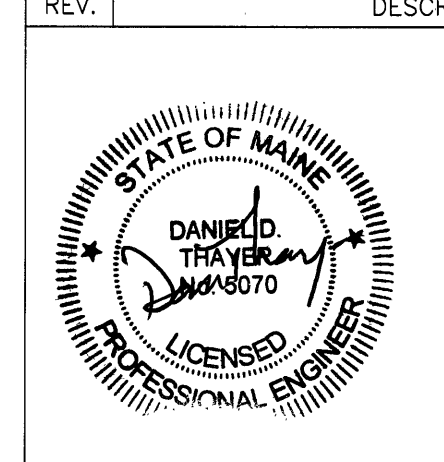

DESIGN/BUILD/MAINTAIN
THAYER CORPORATION
 1400 Hotel Road, P.O. Box 2058
 AUBURN, MAINE 04211
 Tel. (207)782-4197 Fax (207)782-1064

PROJECT: 84 MARGINAL WAY
 PORTLAND, MAINE

SHEET TITLE: HVAC 6TH FLOOR

SCALE: 1/8"=1'-0" DATE: 04/27/07

PROJECT MANAGER: ADK
 JOB CAP/DRAWN: MAS
 E OF RECORD: D. THAYER, P.E.
 THAYER CAD FILE: M6.0

SHEET No. M6.0