



**LEGEND**

- COOLER HORNSTROBE (Wiring Note)
- HORNSTROBE (Wiring Note)
- STROBE (Wiring Note)
- CEILING MOUNTED HORNSTROBE (Wiring Note)
- CEILING MOUNTED STROBE (Wiring Note)


**NAC P.S. #1 at FACP**

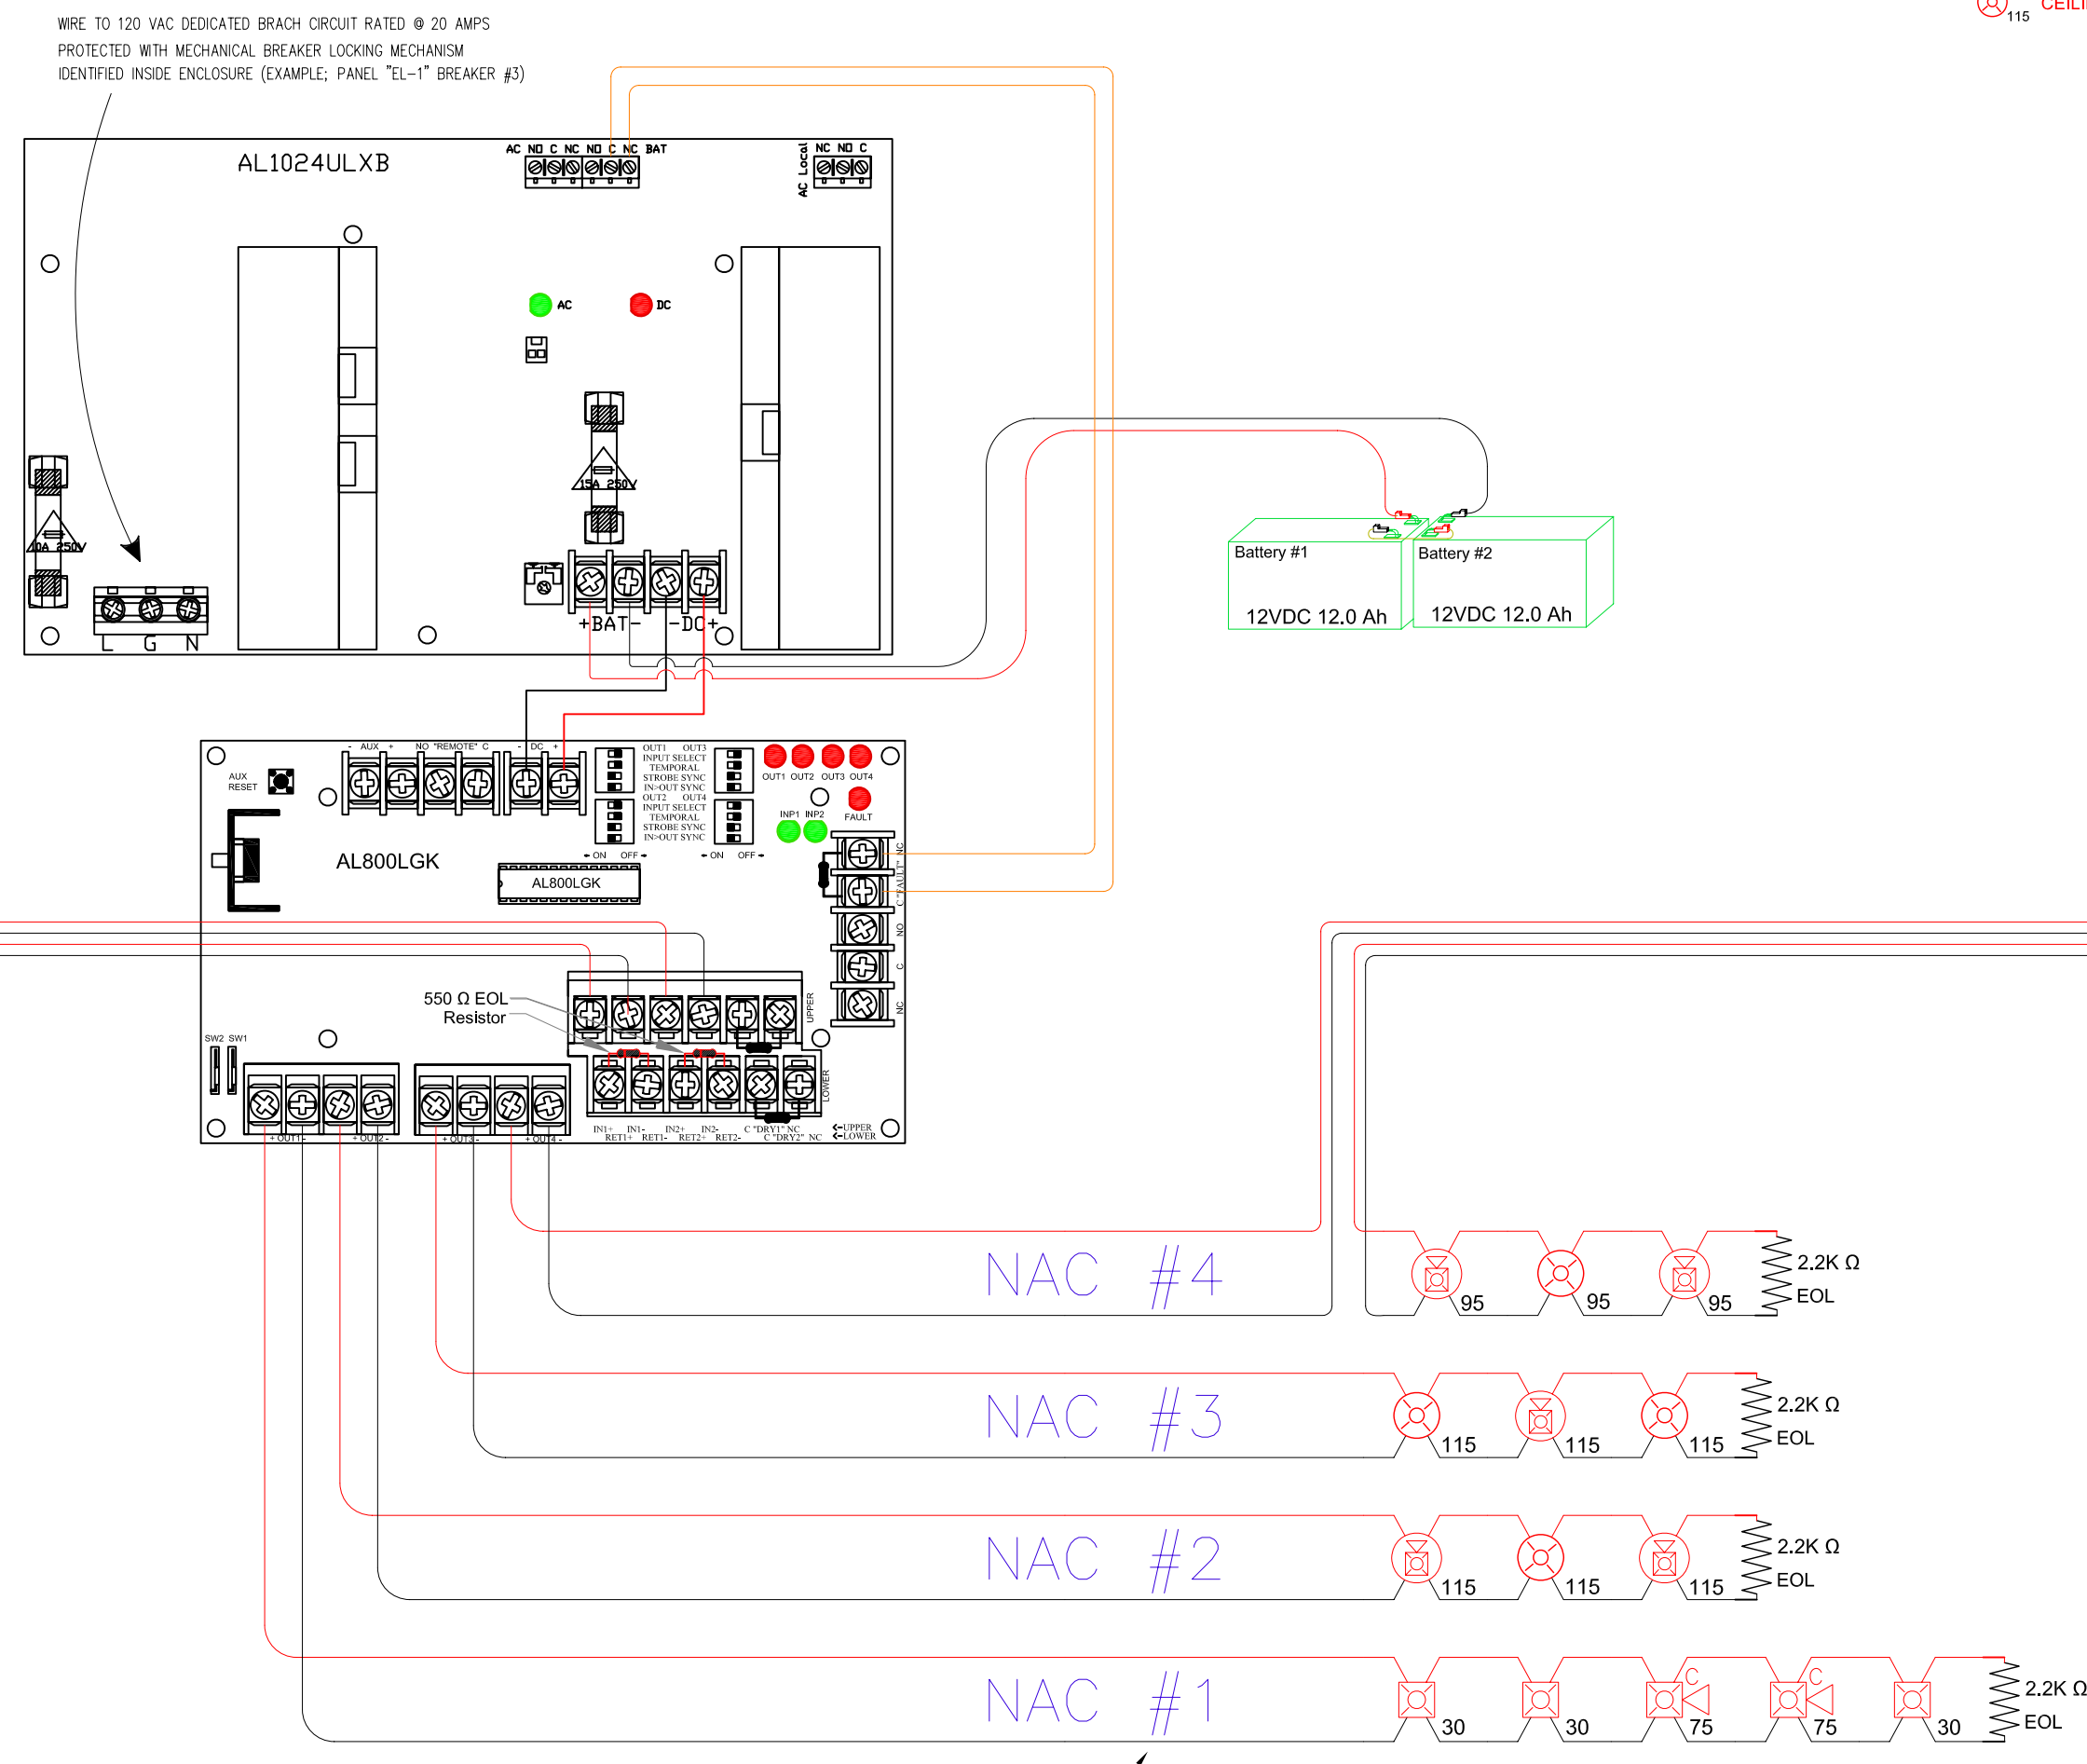


**NAC P.S. #2 at FACP**

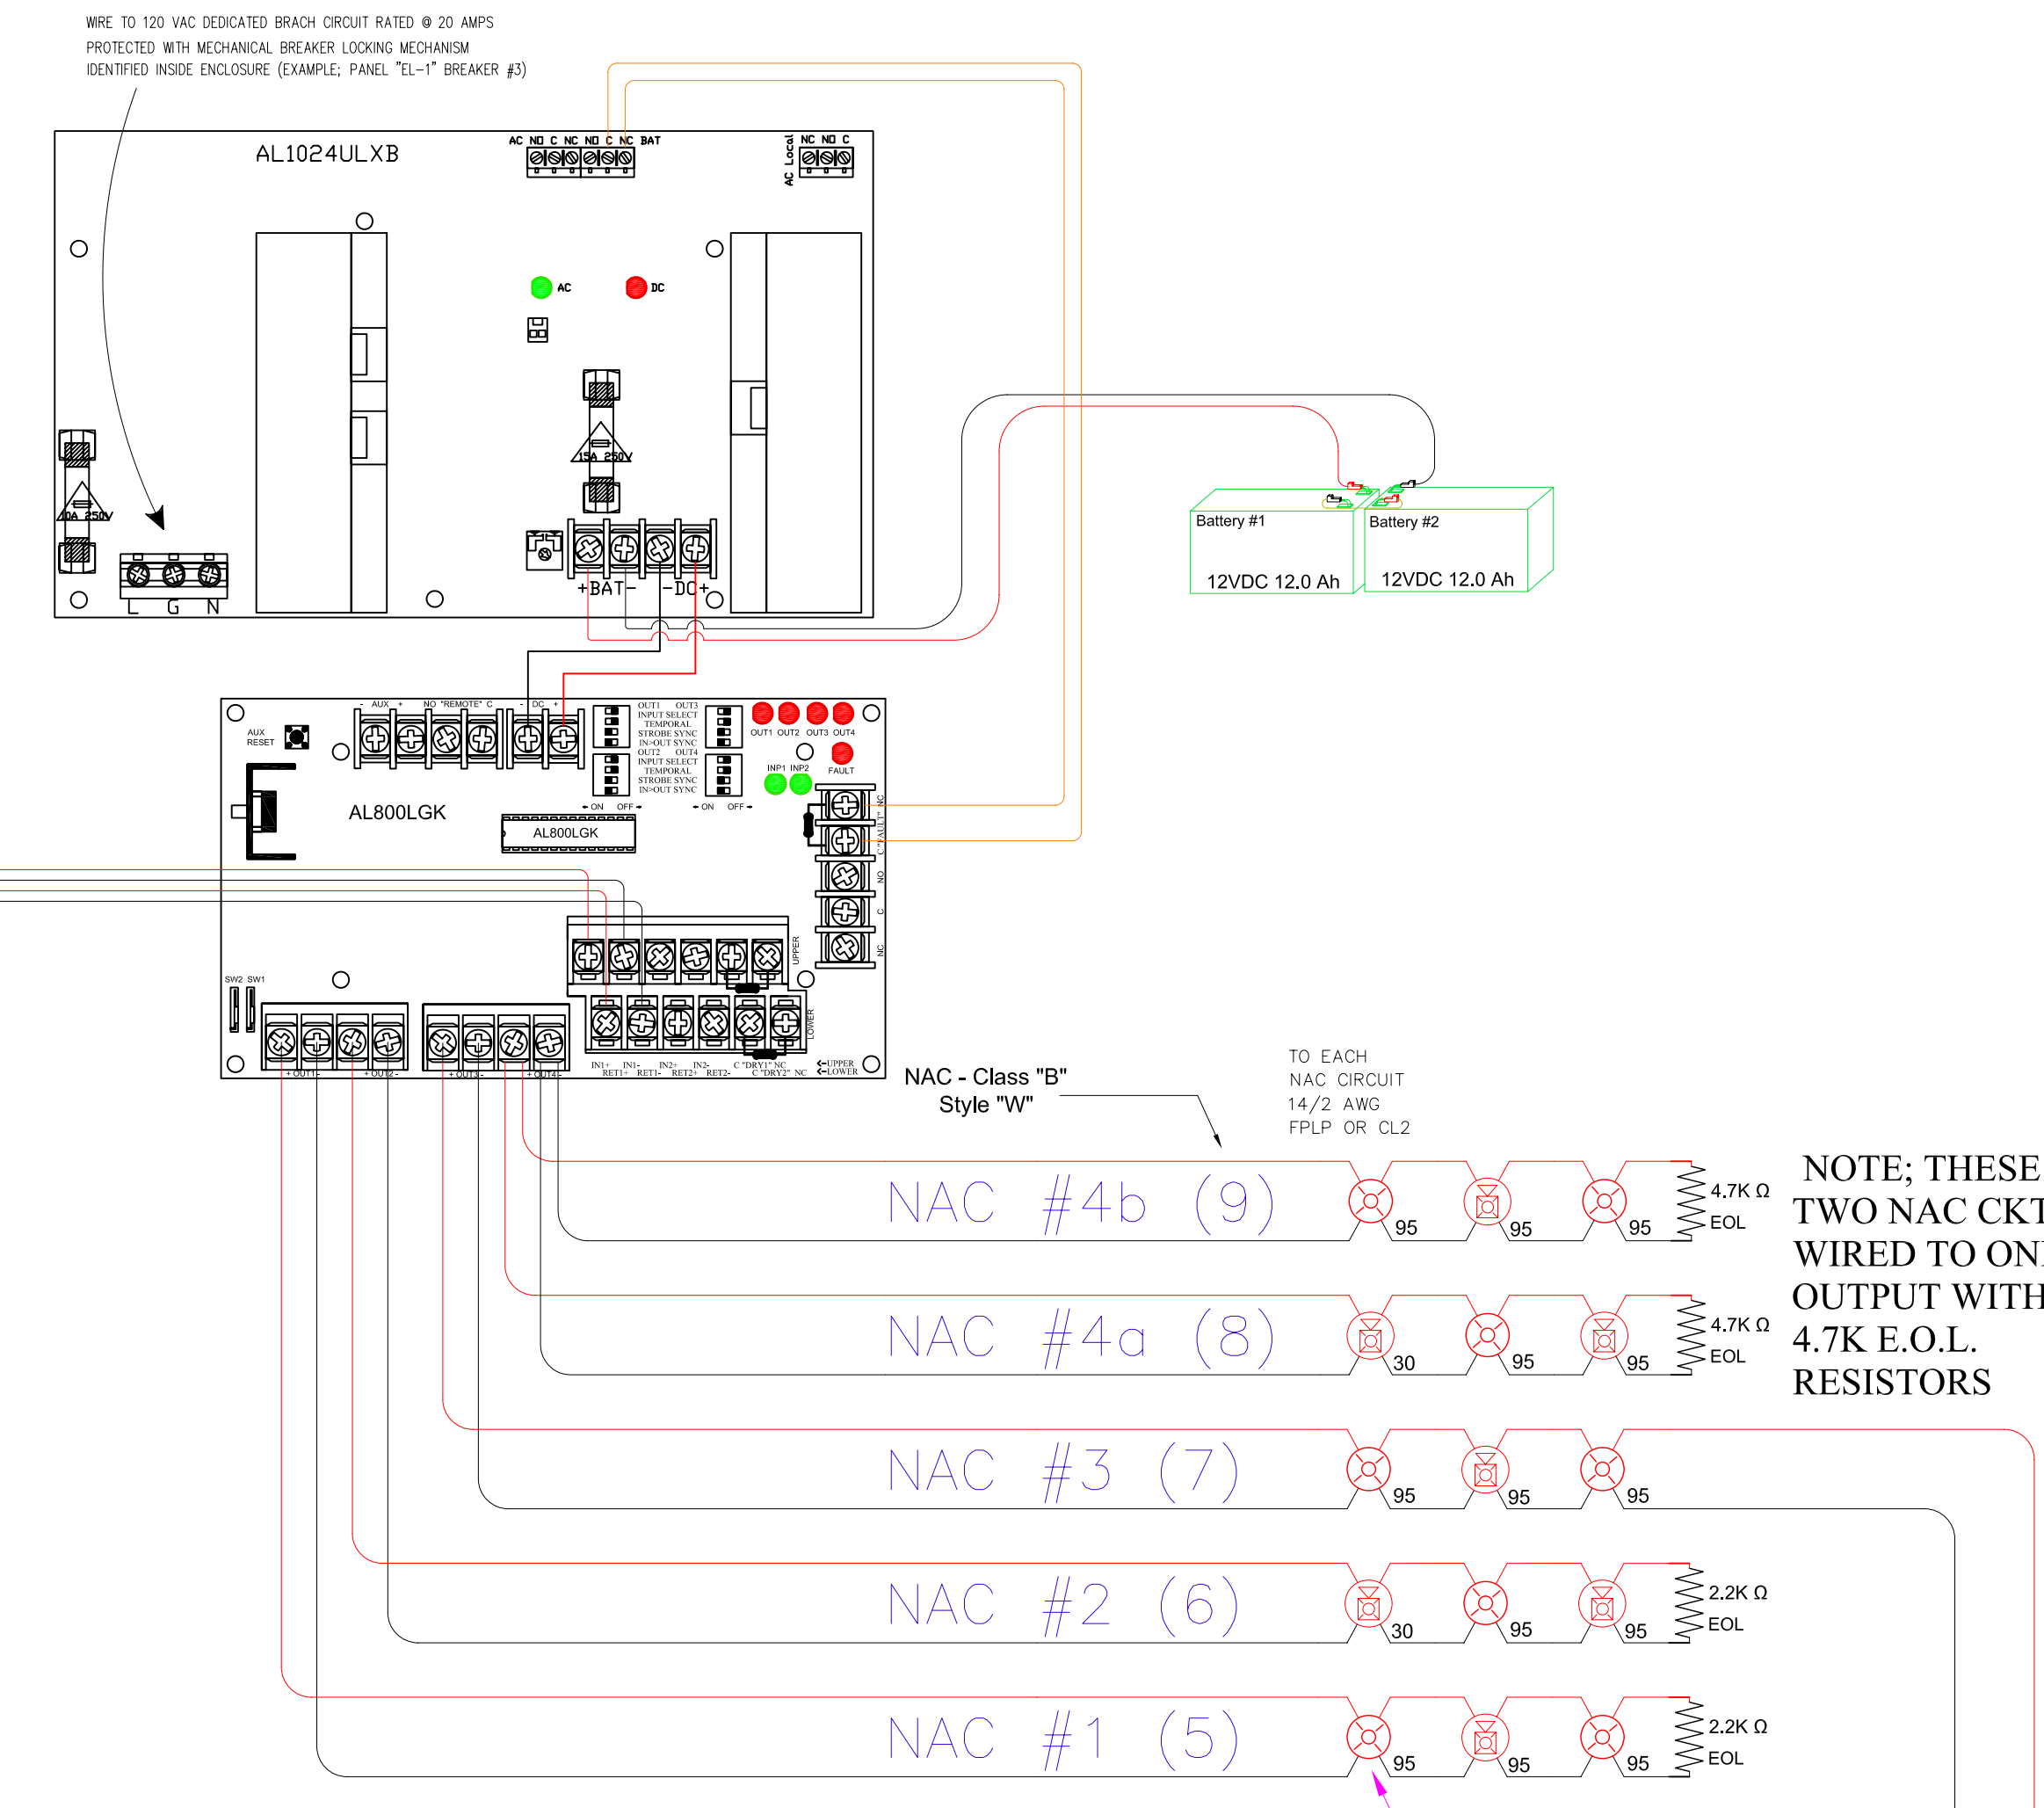

**NAC P.S. #4 2nd Flr Tenant Phone Closet**

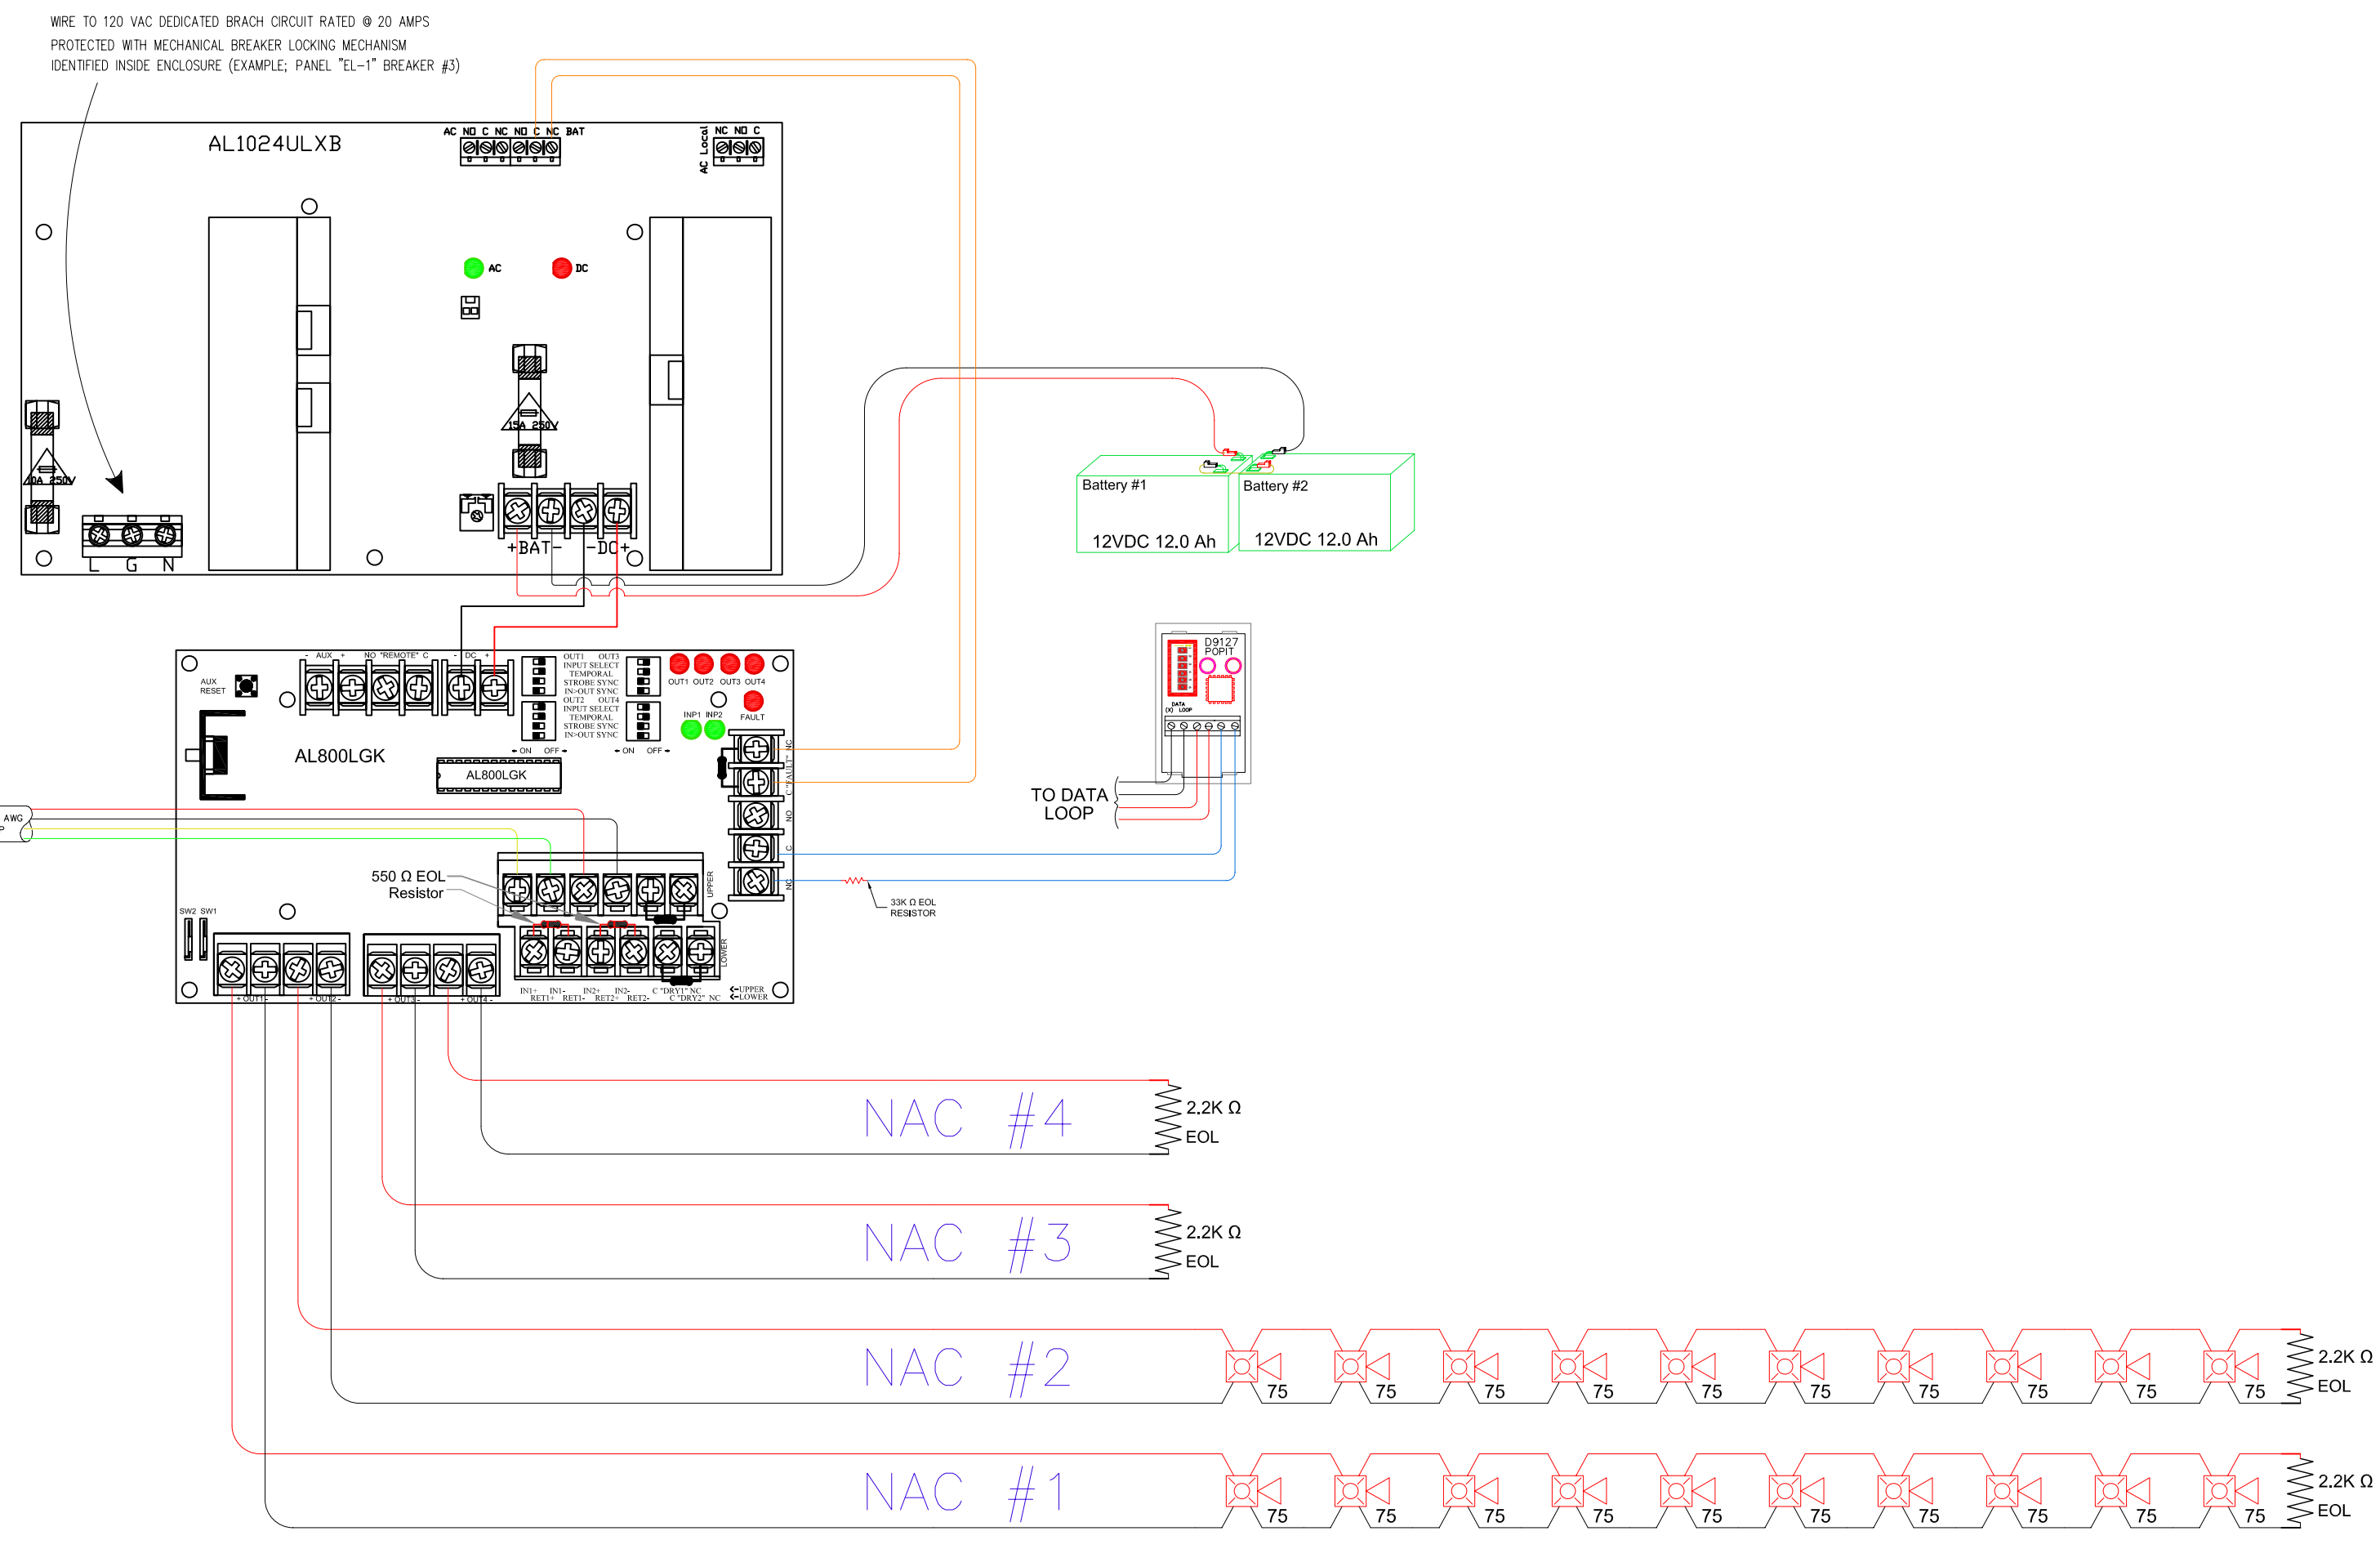

**NAC P.S. #3 Receiving Electrical Area**

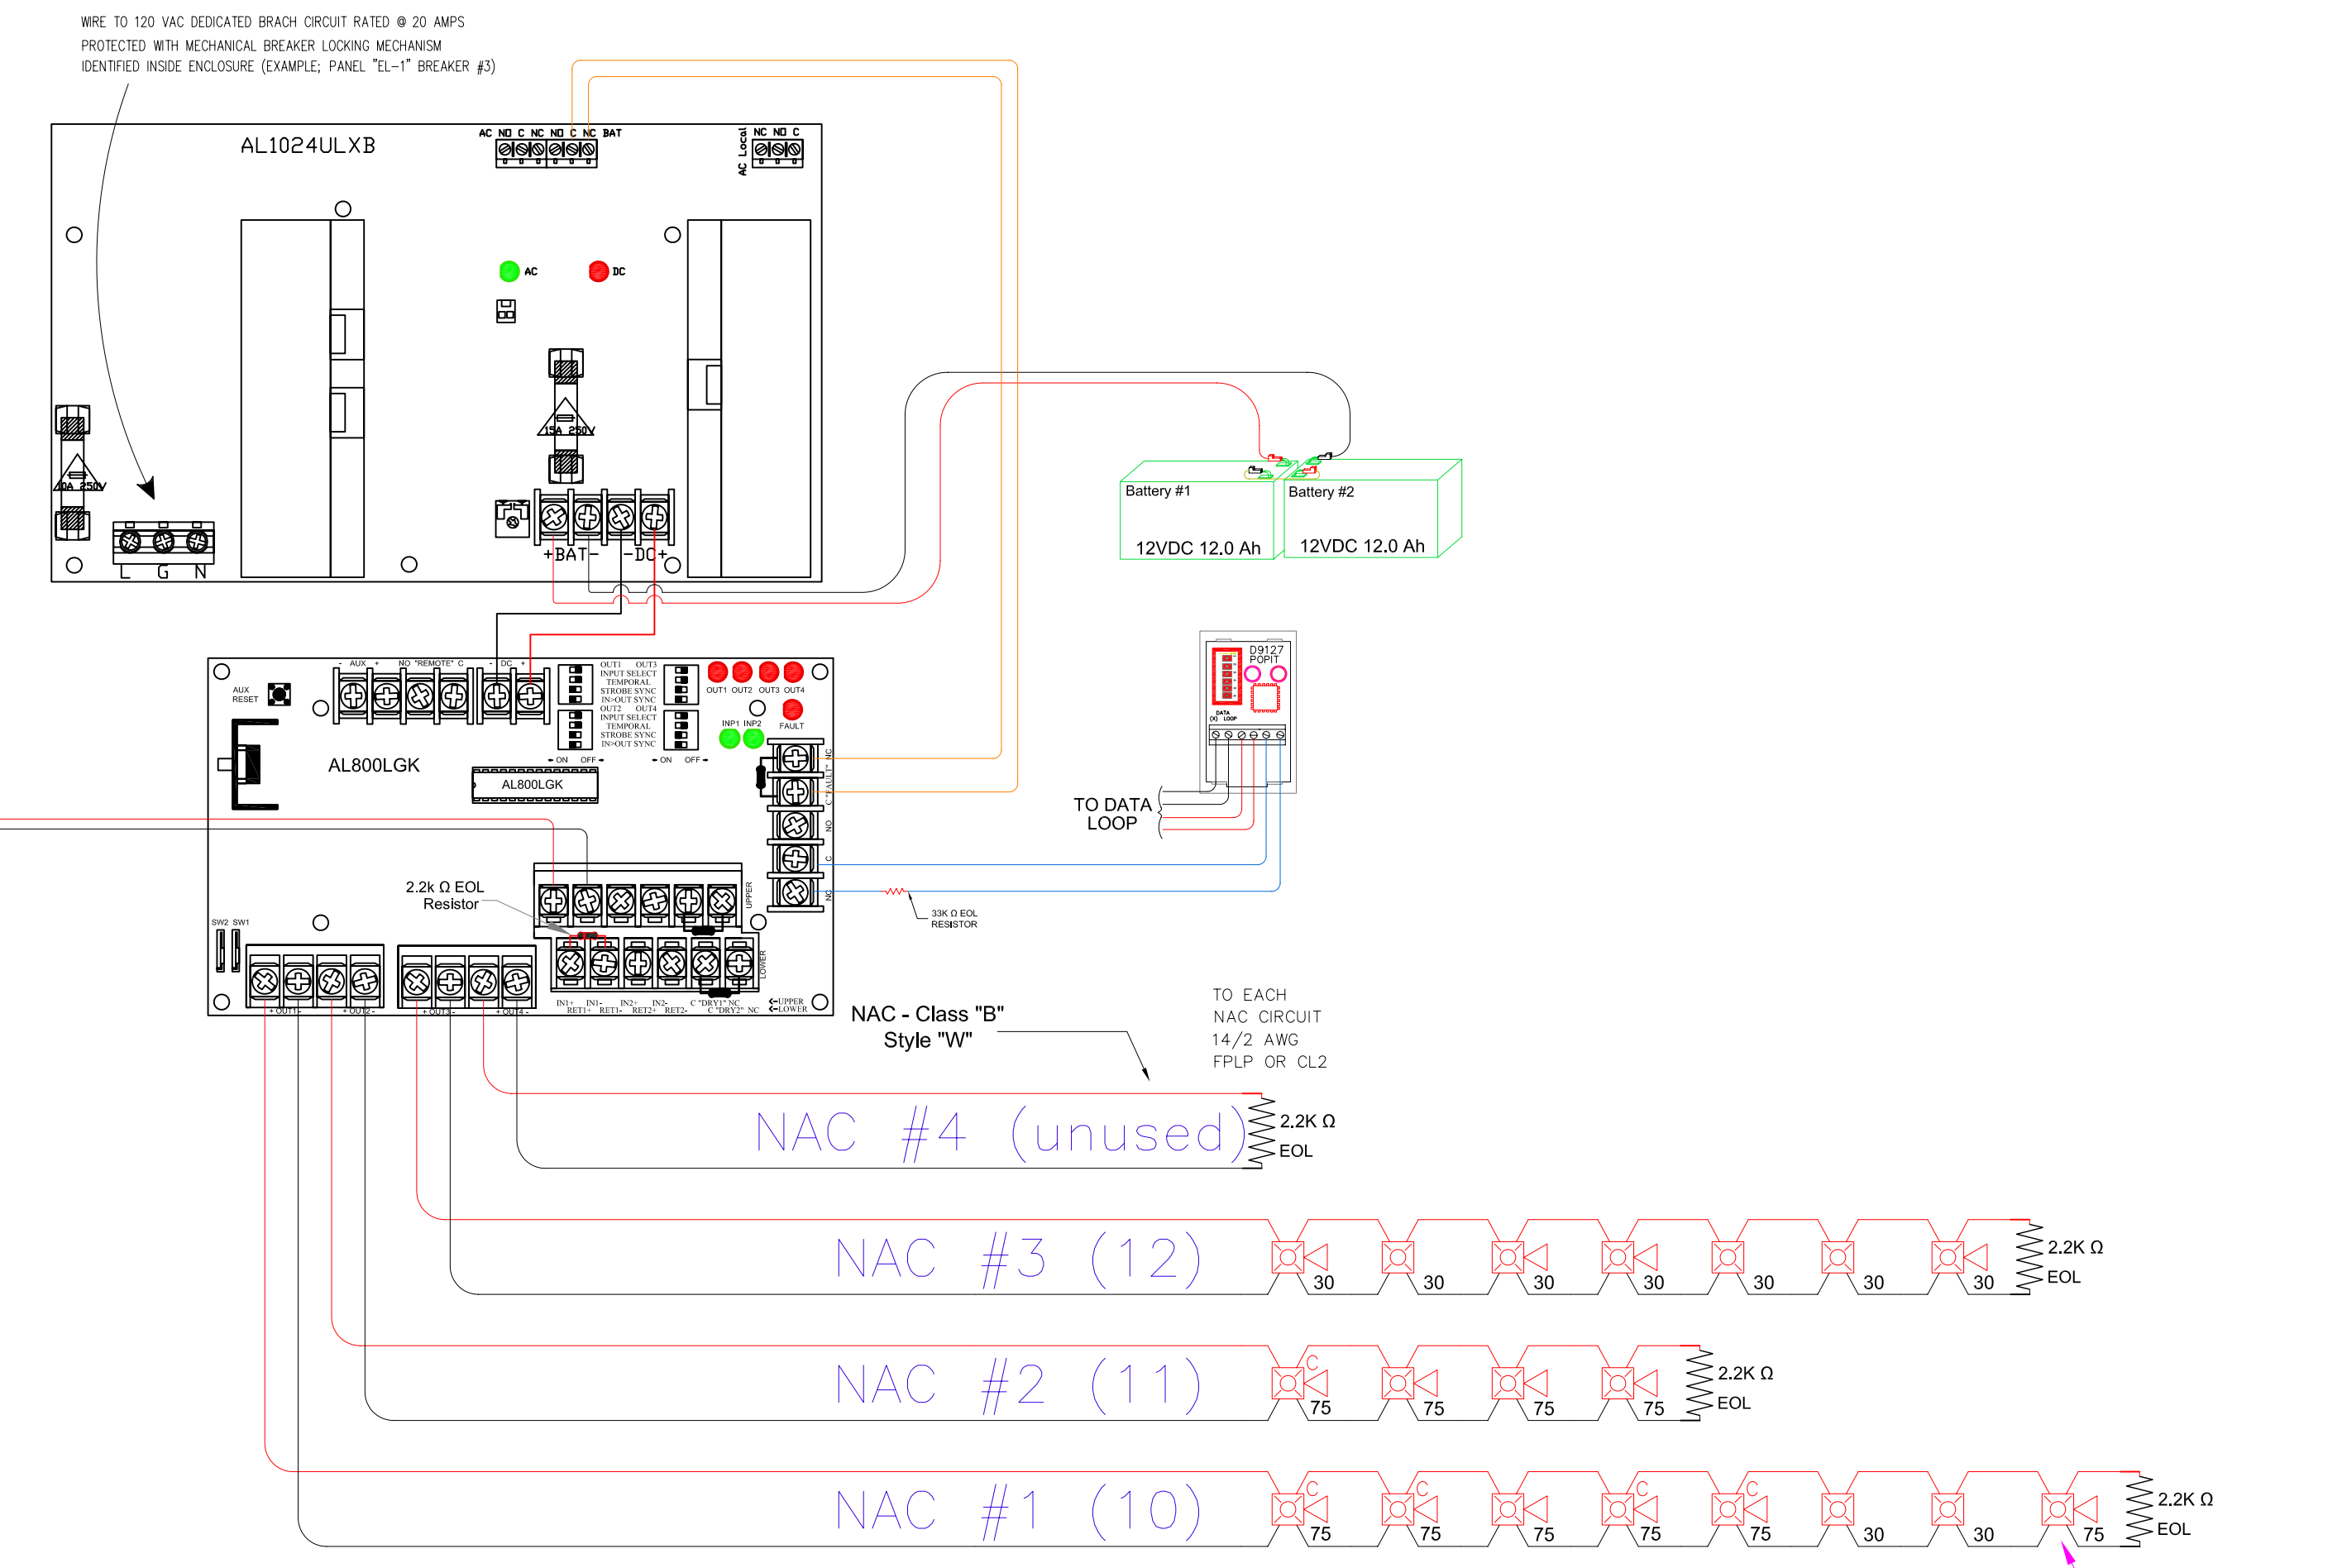

REVISIONS	BY	DATE
	JK	11/18/2011
	JK	11/18/2011

