

ROOF TOP AIR HANDLER SCHEDULE

CONDENSING UNIT SCHEDULE

COOLING COIL SCHEDULE

HEATING COIL 1 SCHEDULE

COOLING COIL TXV SCHEDULE

MOTORIZED DAMPER SCHEDULE

HEATING COIL 2 SCHEDULE

INTAKE HOOD SCHEDULE

BLOWER COIL SCHEDULE

DUCTLESS AIR CONDITIONER

UNIT HEATER


FAN SCHEDULE

REGISTERS, GRILLES, AND DIFFUSERS SCHEDULE

FAN COIL UNIT SCHEDULE

Revision table with columns for No., Date, and Description.

REMODEL HANNAFORD SUPERMARKET & PHARMACY STORE #8351 - 295 FOREST AVENUE PORTLAND, MAINE 04101

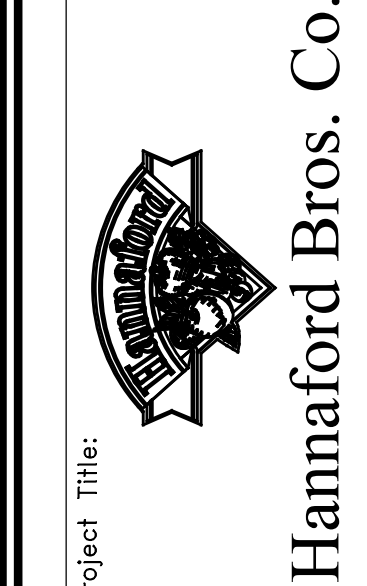

Project Title: REMODEL HANNAFORD SUPERMARKET & PHARMACY STORE #8351 - 295 FOREST AVENUE PORTLAND, MAINE 04101

Prepared By: JACOBS ENGINEERING GROUP, INC. 5700 Major Business, Suite 400 Portland, ME 04103-3001 Phone: 407-905-3000 Fax: 407-905-3199

Mechanical Engineer of Record: KEVIN EUGA, P.E. MAINE REGISTERED P.E. 12608

Mechanical Schedules Scale: NTS Date: 10/21/11

Drawing No. M601