


Dave Gobeil


Plumbing and Heating and Mechanical

199 Cleaves Street
Biddeford, Maine 04005
207-233-1270
gobeil_dave@yahoo.com

PAGE 3

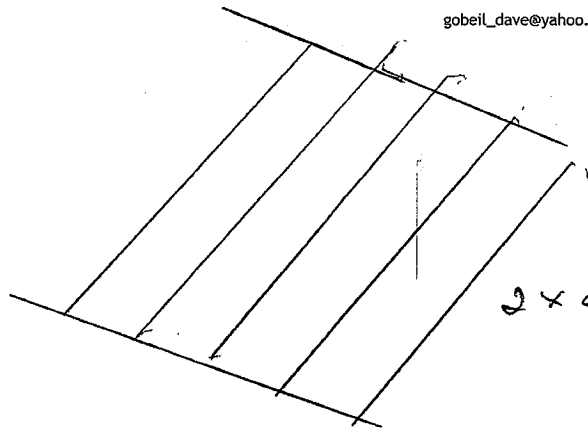

2x4 16" on center

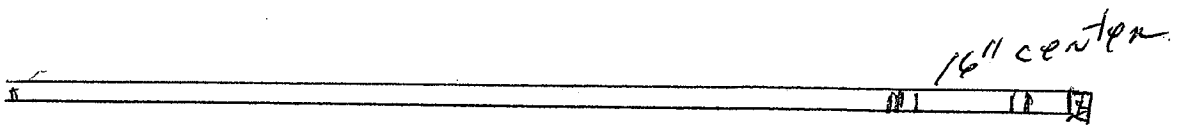

2x4 WOOD WALL 16" on center
10' high wooden walls

ADD 3' 0" door For
handi-cap Bathroom

All interior STOPS ARE 2x4 wood
FRAMED