



Hannaford

SUPERMARKET & PHARMACY PORTLAND, ME

STORE # 8351
295 FOREST AVE.
ISSUE FOR CONSTRUCTION
06.19.15

SYMBOLS	
	SECTION INDICATOR - PARTIAL BUILDING
	SECTION INDICATOR - BUILDING, WITH BREAK
	DETAIL INDICATOR
	ELEVATION INDICATOR - EXTERIOR
	ELEVATION INDICATOR - INTERIOR
	WINDOW TYPE INDICATOR
	DOOR TYPE INDICATOR
	KEYNOTE INDICATOR
	COLUMN GRID INDICATOR
	MATCH LINE INDICATOR
	REVISION INDICATOR (WITH CLOUD)
	WALL TYPE INDICATOR
	FIRE EXTINGUISHER

ARCHITECT:
STRUCTURAL ENGINEER:
ELECTRICAL ENGINEER:
MECHANICAL & PLUMBING ENGINEER:

REFRIGERATION:



SPRINKLER:

WBRC - ARCHITECTS - ENGINEERS
44 CENTRAL STREET, BANGOR, ME 04401
P: (207) 947-4511

BOYKO ENGINEERING
11D GORHAM INDUSTRIAL PKWY, GORHAM ME. 04038
P: (207) 856-1900

SIERRA FIRE SERVICES LLC
JUPITER, FL / NAPLES, ME
P: (561) 345-5850

DRAWING INDEX	
A001	COVER SHEET & INDEX
ARCHITECTURAL	
A101	FLOOR PLAN, FINISH PLAN, COOLER PLAN, WALL TYPES, & DETAILS
A103	REFLECTED CEILING PLAN, DOOR SCHEDULE, & DETAILS
A202	INTERIOR ELEVATIONS & DECOR PLANS
A203	INTERIOR ELEVATIONS & FINISH SCHEDULE
MECHANICAL	
M101	MECHANICAL DUCTWORK PLAN
M501	MECHANICAL DETAILS
PLUMBING	
P101	WASTE & VENT PIPING PLAN
P103	DOMESTIC WATER SUPPLY PIPING PLAN
P501	PLUMBING DETAILS
ELECTRICAL	
E001	ELECTRICAL SYMBOLS AND LEGENDS
E101	LIGHTING PLAN
E103	POWER PLAN
E501	ELECTRICAL DETAILS & SCHEDULES
FIRE AND SAFETY	
FP1	FIRE PROTECTION PLAN
FP2	FIRE PROTECTION PLAN
FP3	FIRE PROTECTION PLAN
DRAWINGS NOT BY G.C. BUT ENCLOSED FOR REFERENCE & COORDINATION	
DECOR	
D1	DECOR PLAN
REFRIGERATION	
R1-0	REFRIGERATION PIPING - SALES AREA LINE SIZING
R2-0	REFRIGERATION NOTES, LEGENDS AND ABBREVIATIONS

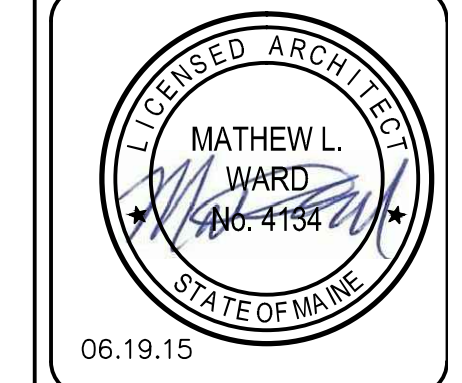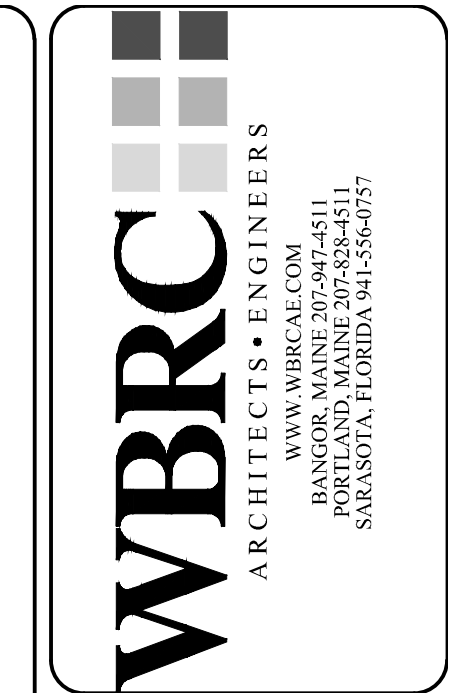

NO	REVISIONS	DATE	BY
1	ISSUE FOR CONSTRUCTION	06.19.15	

NO	REVISIONS	DATE	BY
1	ISSUE FOR CONSTRUCTION	06.19.15	

COVER SHEET & INDEX	
Scale	NTS Design
Date	06.10.15 Drawn
JET	EED

HANNAFORD STORE #8351 295 FOREST AVE.
PORTLAND, ME
LIMITED USE NOTE

Sheet No.
A001
Store No. 8351