




A BEVERAGE CENTER
 1/4" = 1'-0"

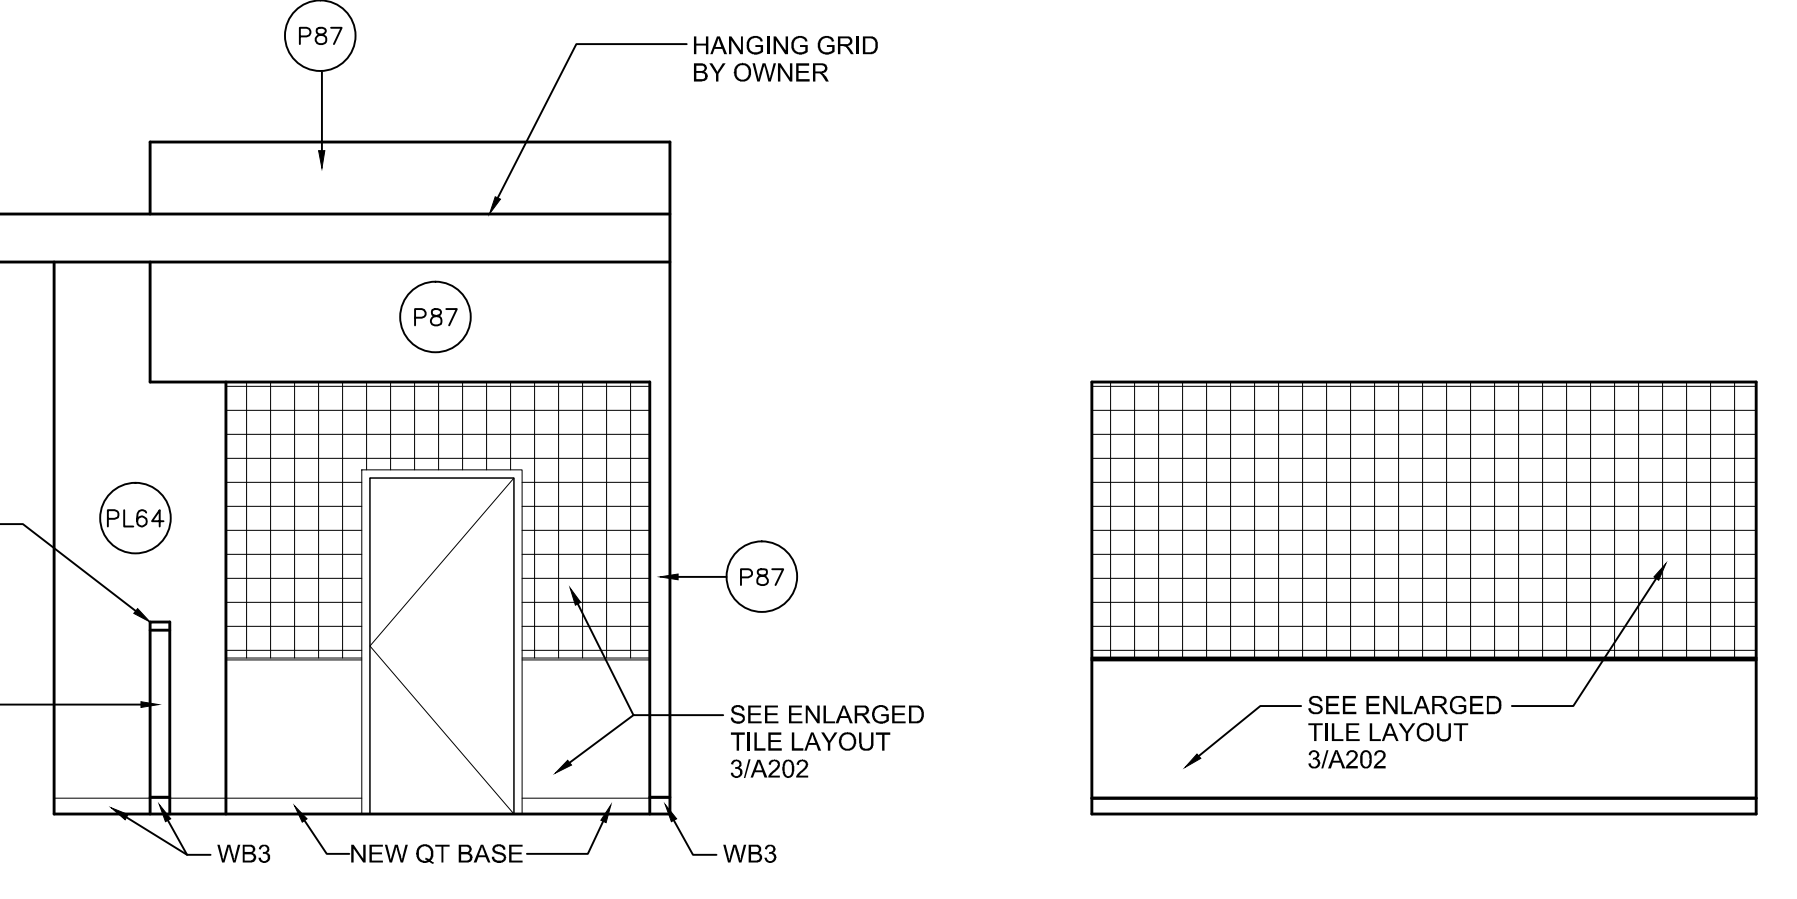


C BEVERAGE CENTER
 1/4" = 1'-0"

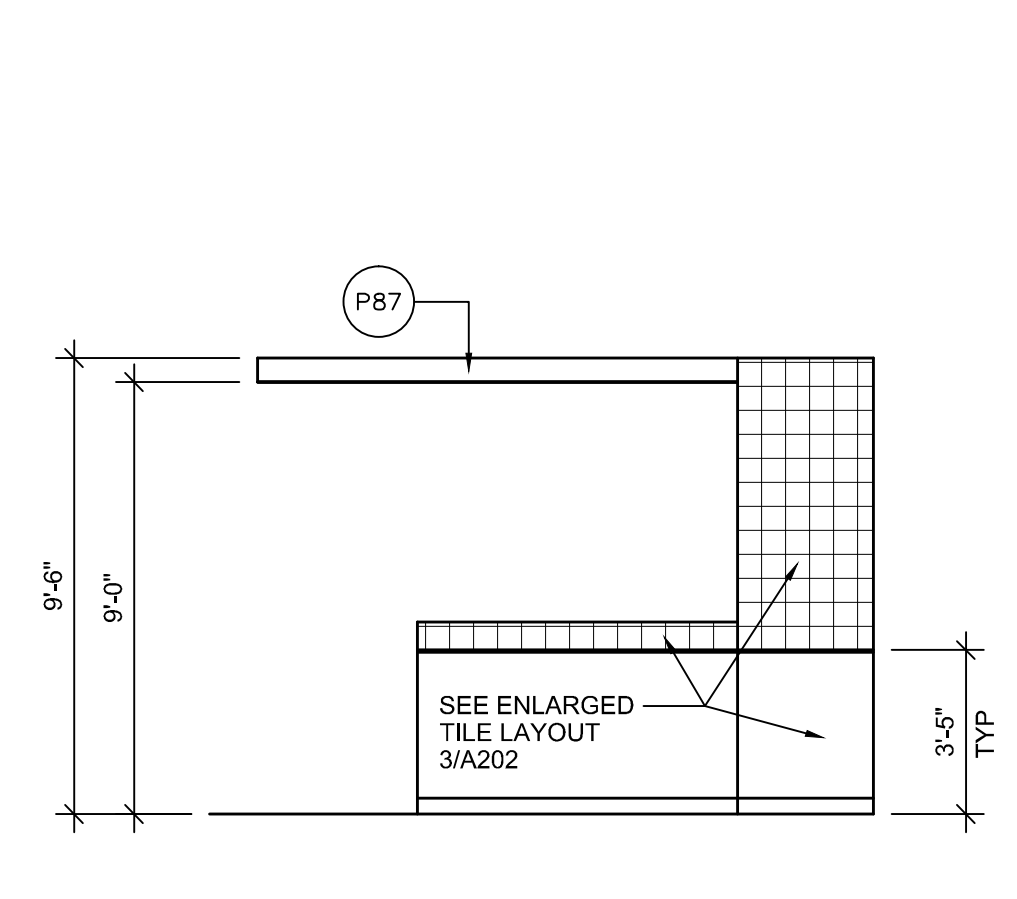


D BEVERAGE CENTER
 1/4" = 1'-0"

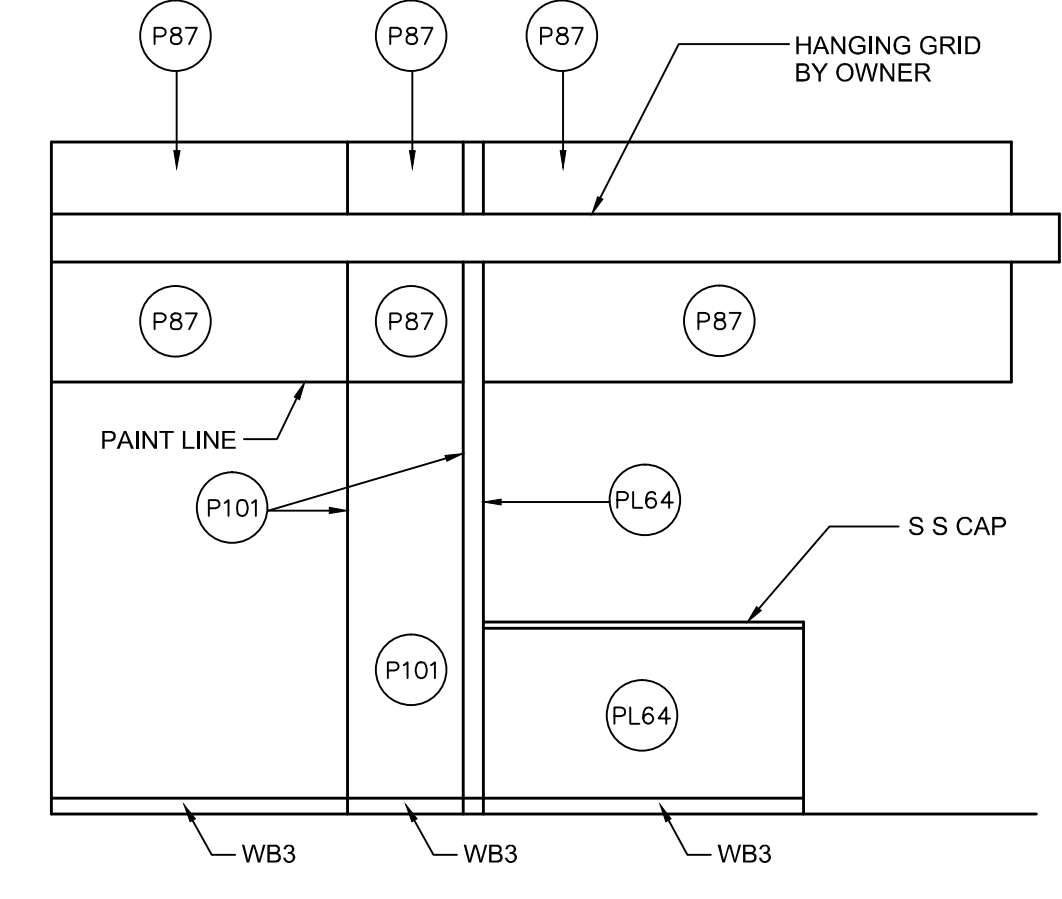


E BEVERAGE CENTER
 1/4" = 1'-0"

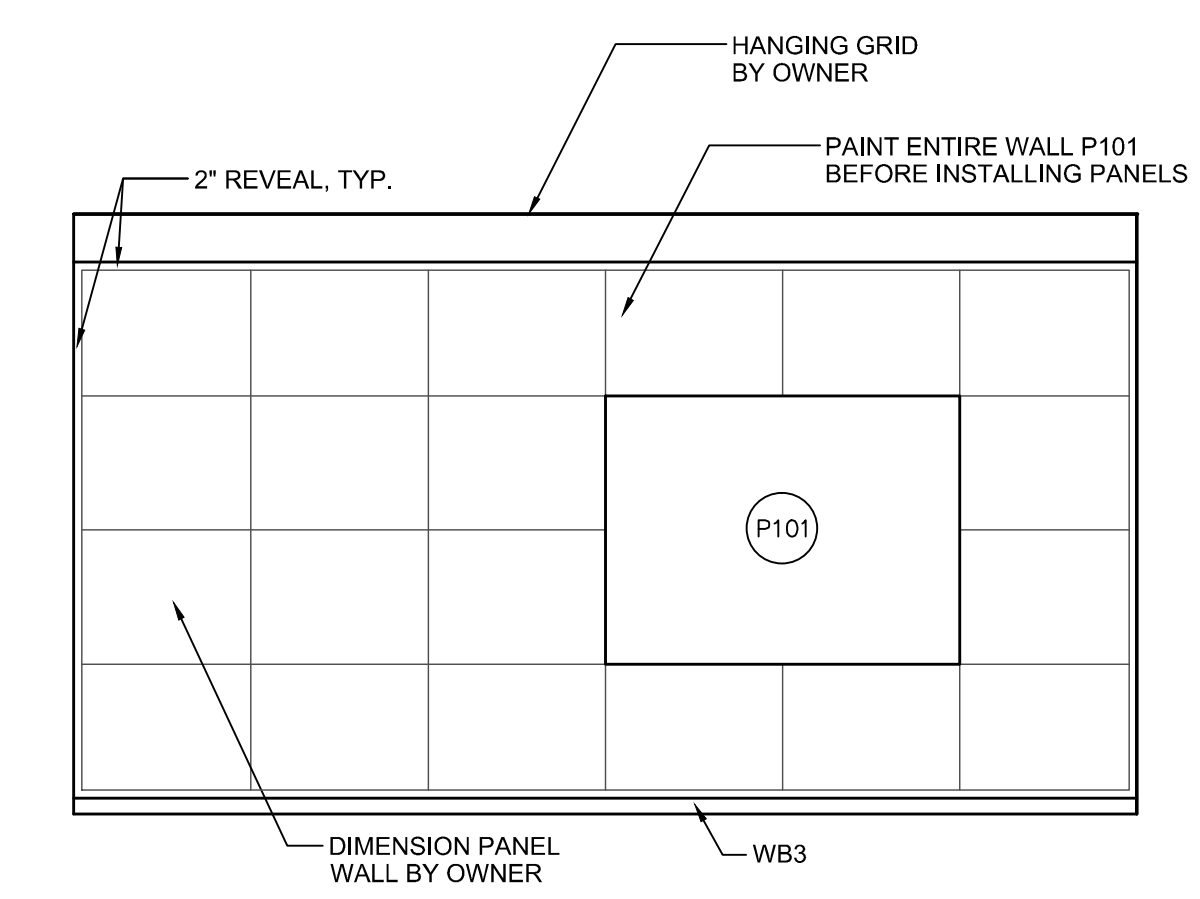


F CAFE
 1/4" = 1'-0"

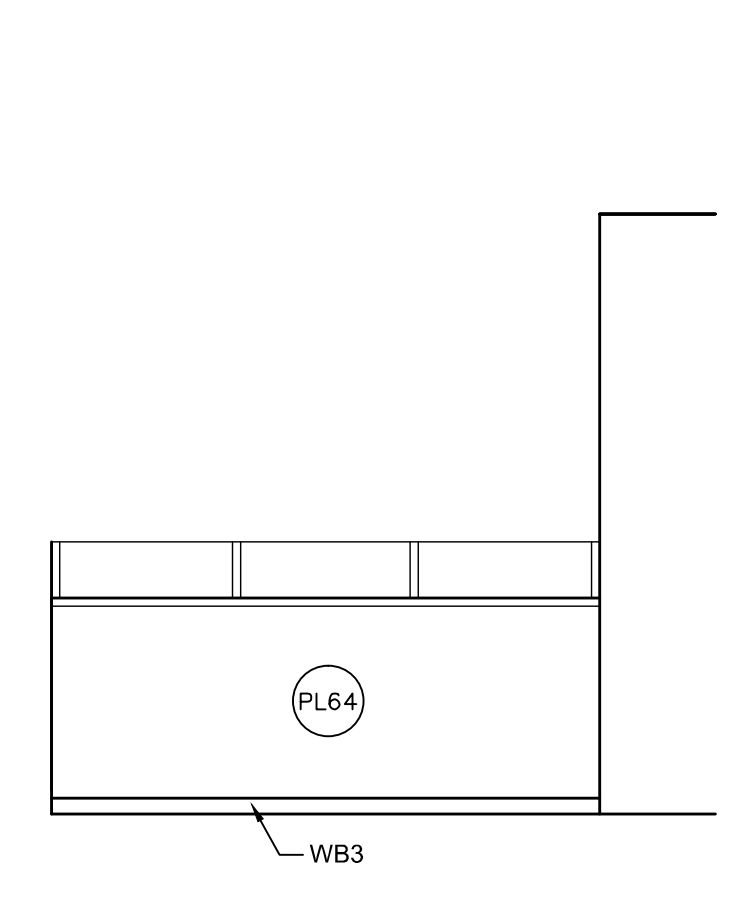


G CAFE
 1/4" = 1'-0"

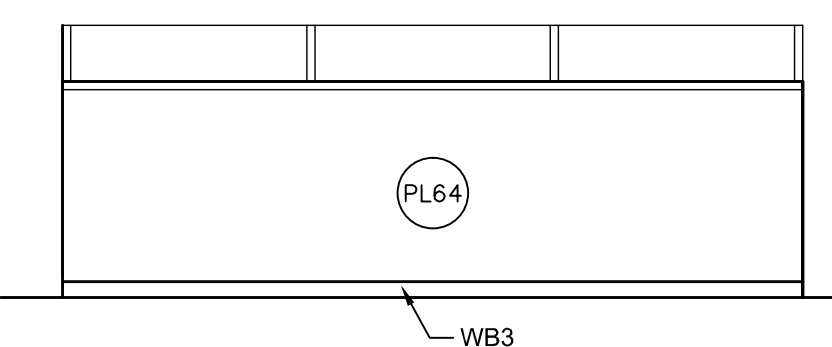


H CAFE
 1/4" = 1'-0"

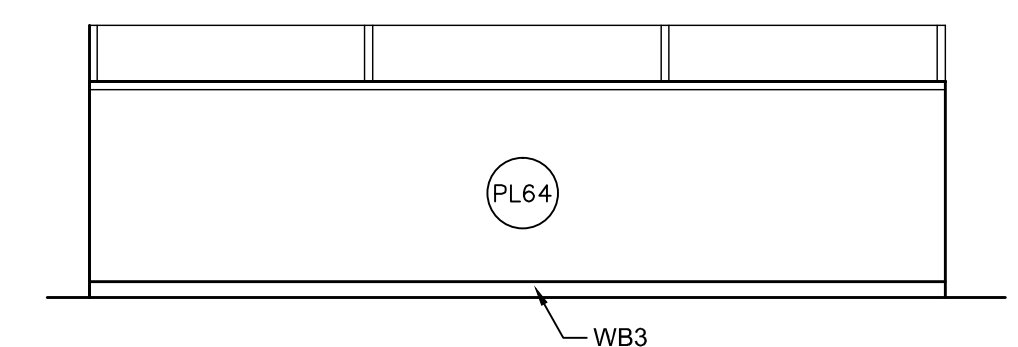


J CAFE
 1/4" = 1'-0"

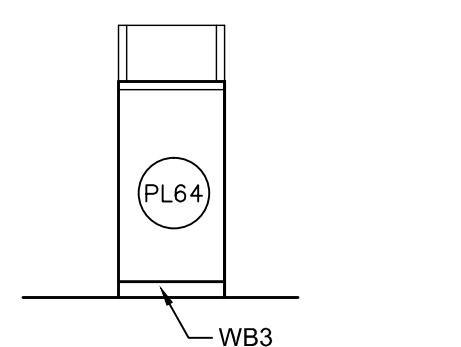


K CAFE
 1/4" = 1'-0"

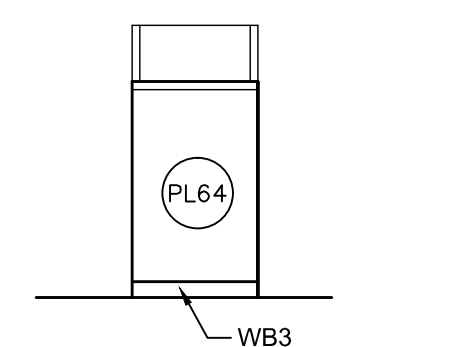


L CAFE
 1/4" = 1'-0"

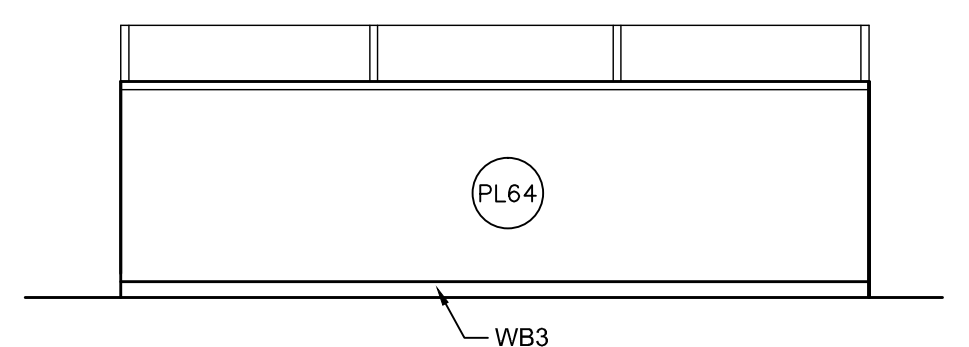


M CAFE
 1/4" = 1'-0"

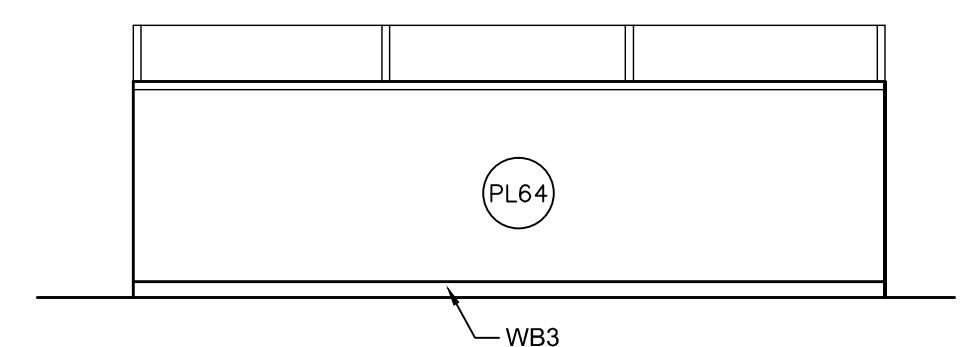


N CAFE
 1/4" = 1'-0"

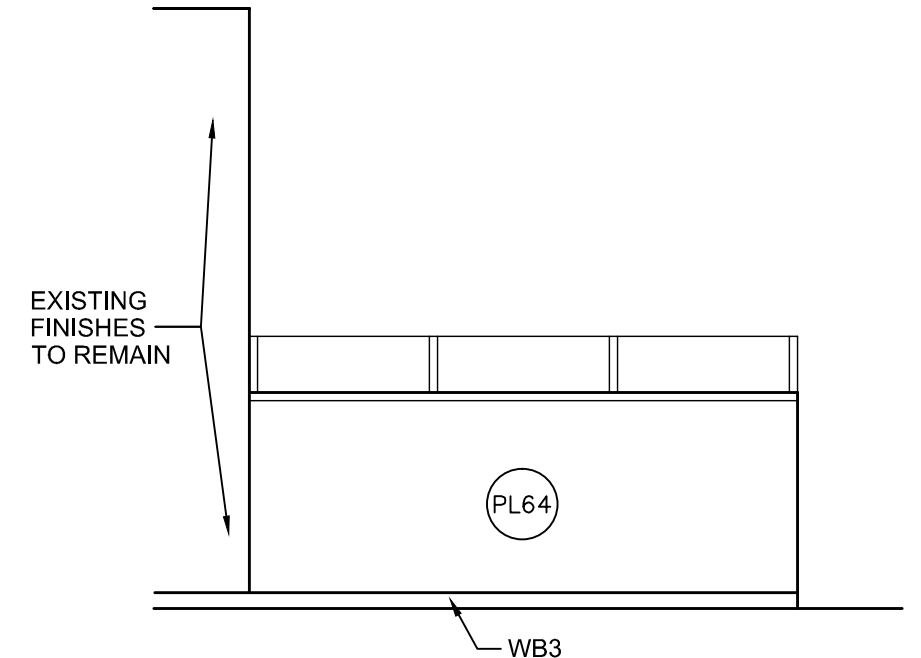


P CAFE
 1/4" = 1'-0"

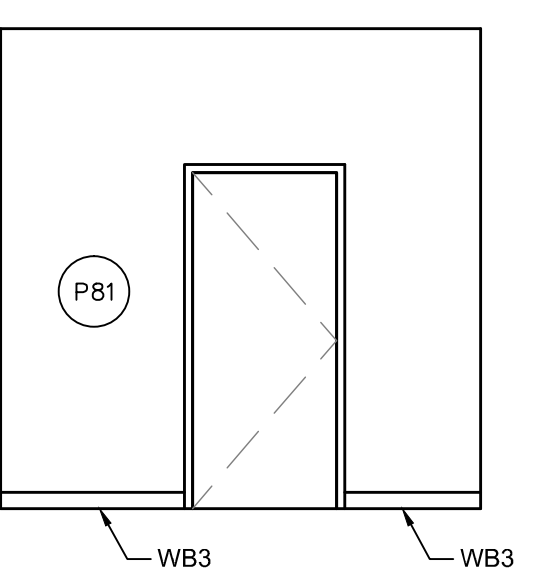


Q STORAGE
 1/4" = 1'-0"

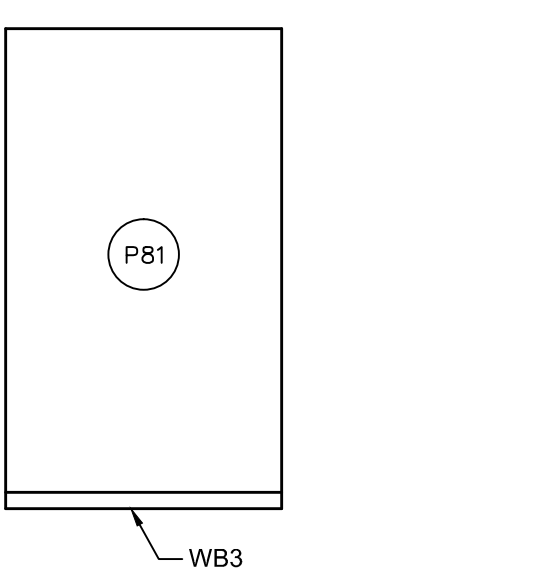

R STORAGE
 1/4" = 1'-0"

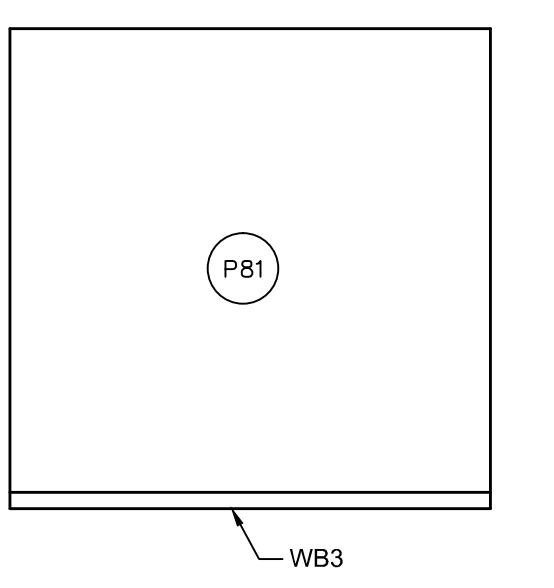


S STORAGE
 1/4" = 1'-0"

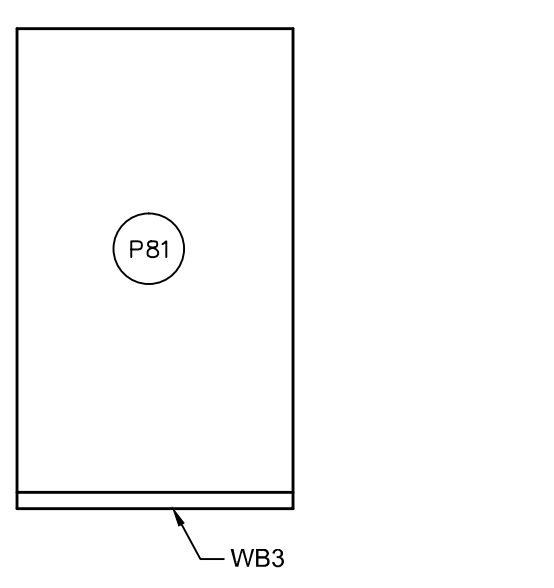


T STORAGE
 1/4" = 1'-0"

INTERIOR MATERIALS FINISH SCHEDULE			
FINISH	TAG	MANUFACTURER'S NUMBER	REMARKS
PAINT	P91	SW6946 SWING BROWN	BOTTLE ROOM ACCENT
	P92	PAL 91 CASHEW	BAR, JOISTS & DECK - COLOR MATCH ADJACENT PAINT
	P93	PL64 PASODA RED	WALL
	P93	SW6830 MARQUIS ORANGE	PRODUCE
	P92	SW6830 MARQUIS ORANGE	WINE
	P81	SW6114 BAGEL	BAKERY, GENERAL SALES, FRONT END
	P87	SW6374 TORCHLIGHT	DELI
	P101	SW6638 HUSKY ORANGE	HMS SEATING
	P104	SW6638 HUSKY ORANGE	CUSTOMER SERVICE
	P105	SW6607 STURDY BROWN	HMS SEATING
	P109	SW6127 IVOIRE	HMS SEATING
WALL FINISHES			
	WT14	CROSSVILLE AT105 YELLOW BRICK ROAD	DELI / HMS PREP / HMS BEVERAGE CENTER PREP
	WT50	DIAMOND TECH GLASS TILE P171 BLUE	DELI ACCENT
		ALUMI TILE TRIM RO 80 AE	AT ALL WALL TILE CORNERS
	GT13	GROUT - 831 GINGER (PRIMA)	DELI WALL TILE GROUT
	WB3	JET BLACK 4" VINYL BASES	GENERAL
	WB3	STONE GRAY QUARRY TILE COVE BASE	DELI BAKERY - CHEESE
	WC13	JUTE LINEN FRP	PROVIDE MATCHING ACCESSORY MOULDINGS
	WC7	ALMOND FRP	PROVIDE MATCHING ACCESSORY MOULDINGS
	WC9	BLACK W' WALL GUARD	
	WT10	CROSSVILLE AT107 MALOPE	BAKERY / HMS PE-REP / HMS BEVERAGE CENTER PREP
MISC. FINISHES			
	S1	HONEYMALE W/ POLY FINISH	
	S2	NATURAL POLY	
	FRP	FRP ACCESSORY MOULDINGS	END CAP, JOINT COVER & INSIDE/OUTSIDE CORNERS
	HW	DN	HALF WALL CAP
	PL42	FORMICA WM077 SUGAR MAPLE	WINE WALL - SAME OPENING
	PL64	SCHULTER RONDEC DB TILE TRIM	DELI TILE
	PL64	FORMICA BBS-56 NATURAL RIBBONWOOD	HMS TILE WALLS AND MILLWORK
	SS3	CORIAN SANDSTONE	HMS PREP / SEATING / DRINK PREP AREA COUNTERS

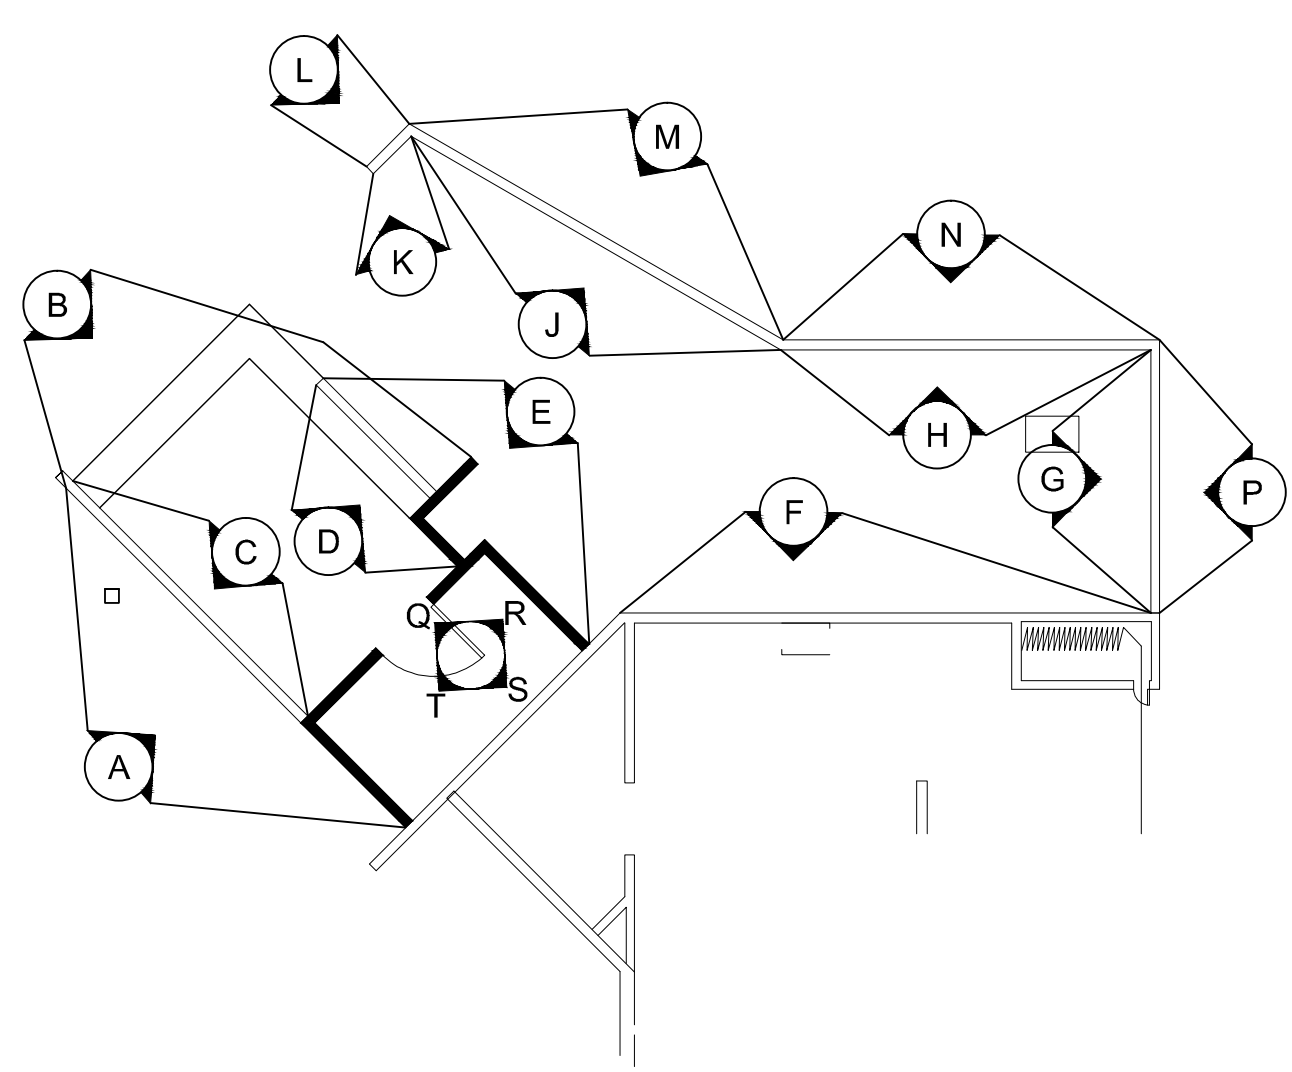

2 KEY PLAN
 N.T.S.

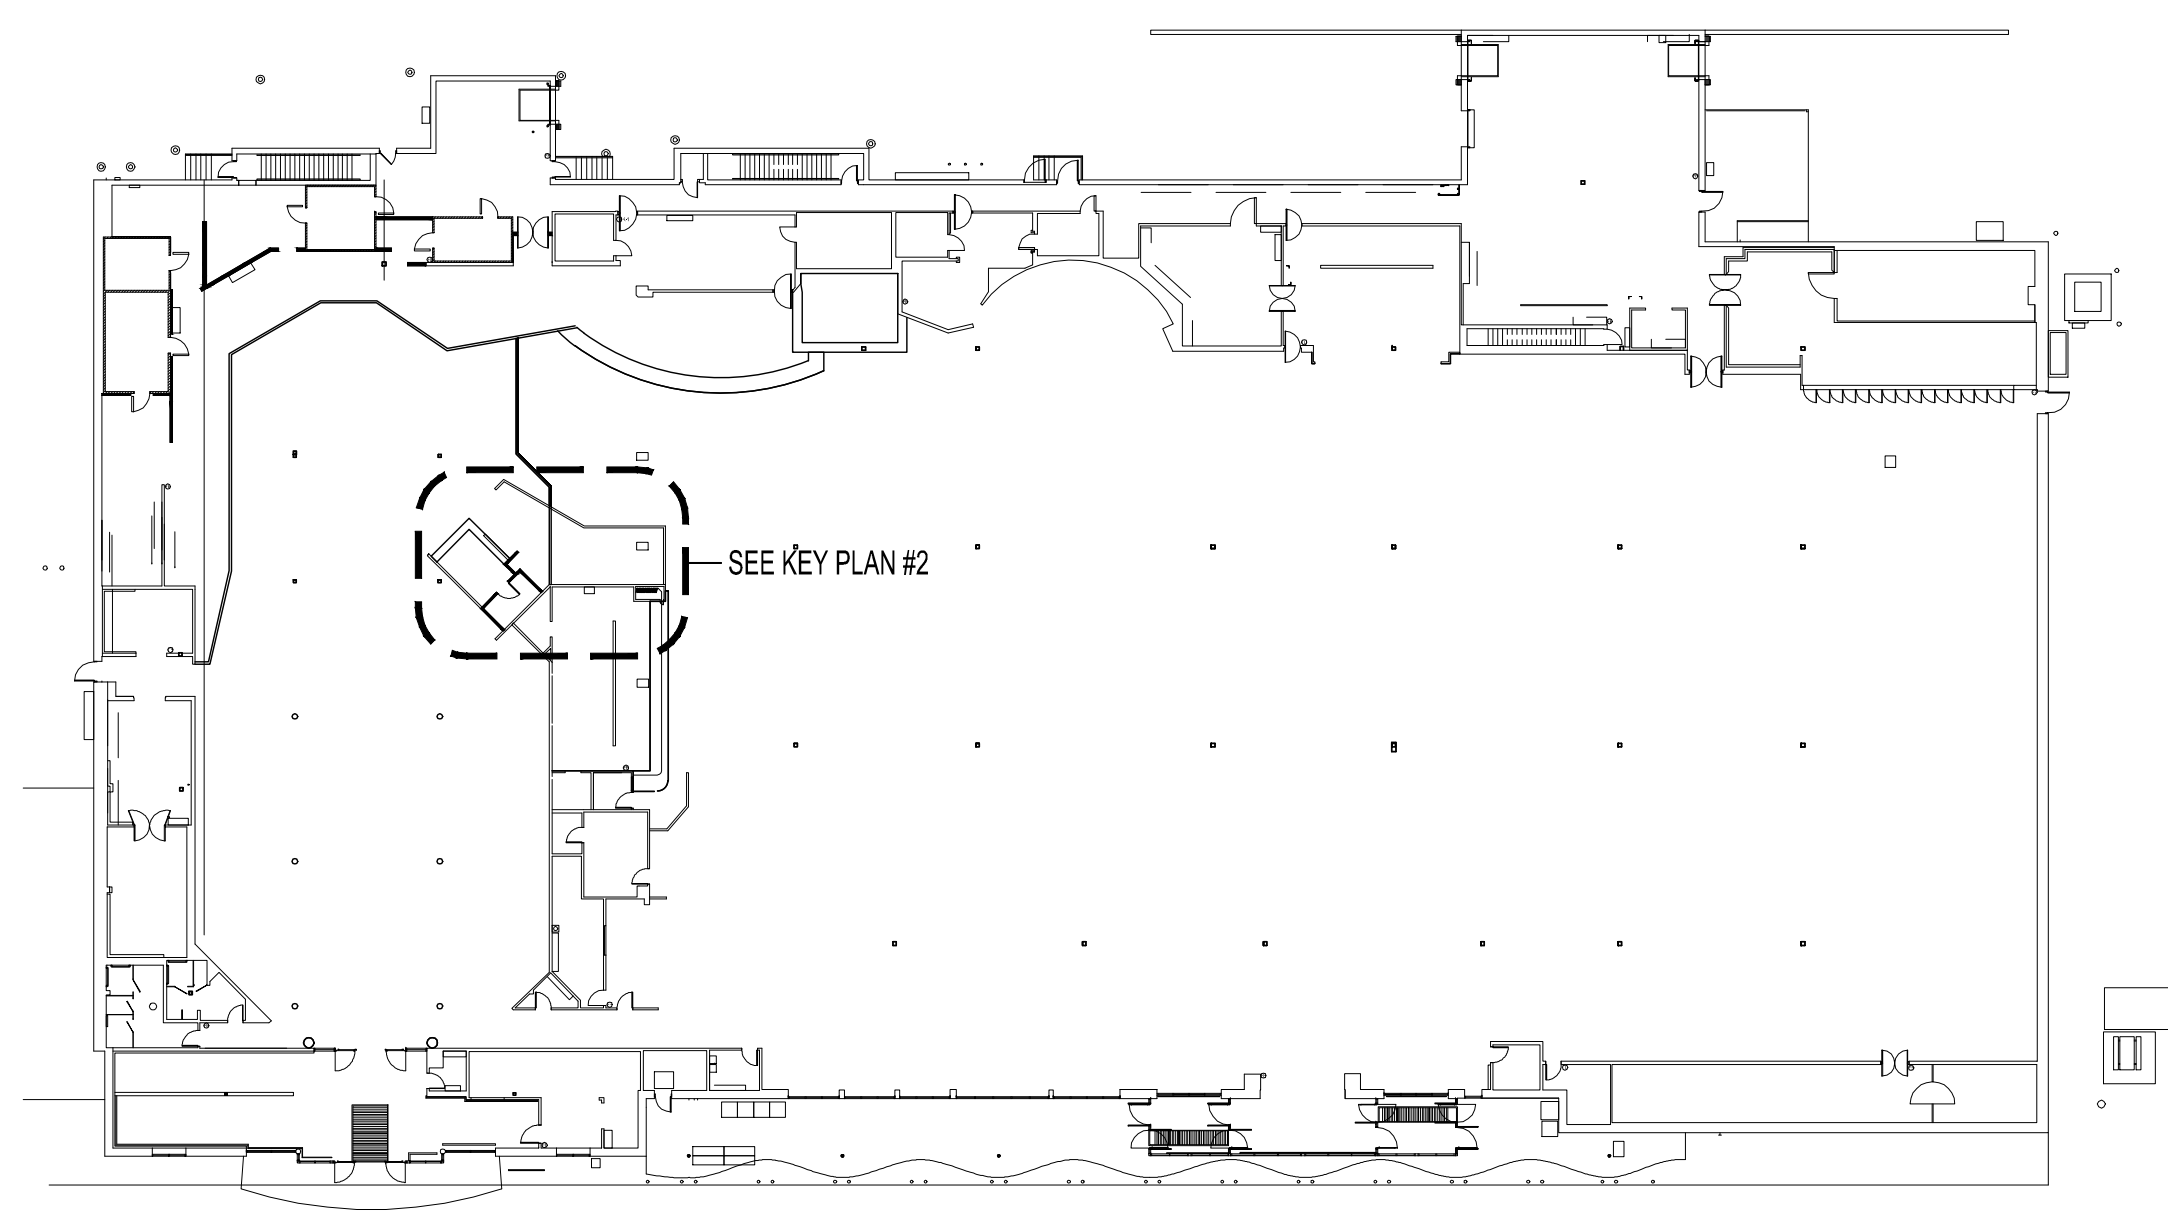

1 KEY PLAN
 N.T.S.

NO.	REVISIONS	DATE	BY	DATE	BY
1	ISSUE FOR CONSTRUCTION	06.19.15	JET		