
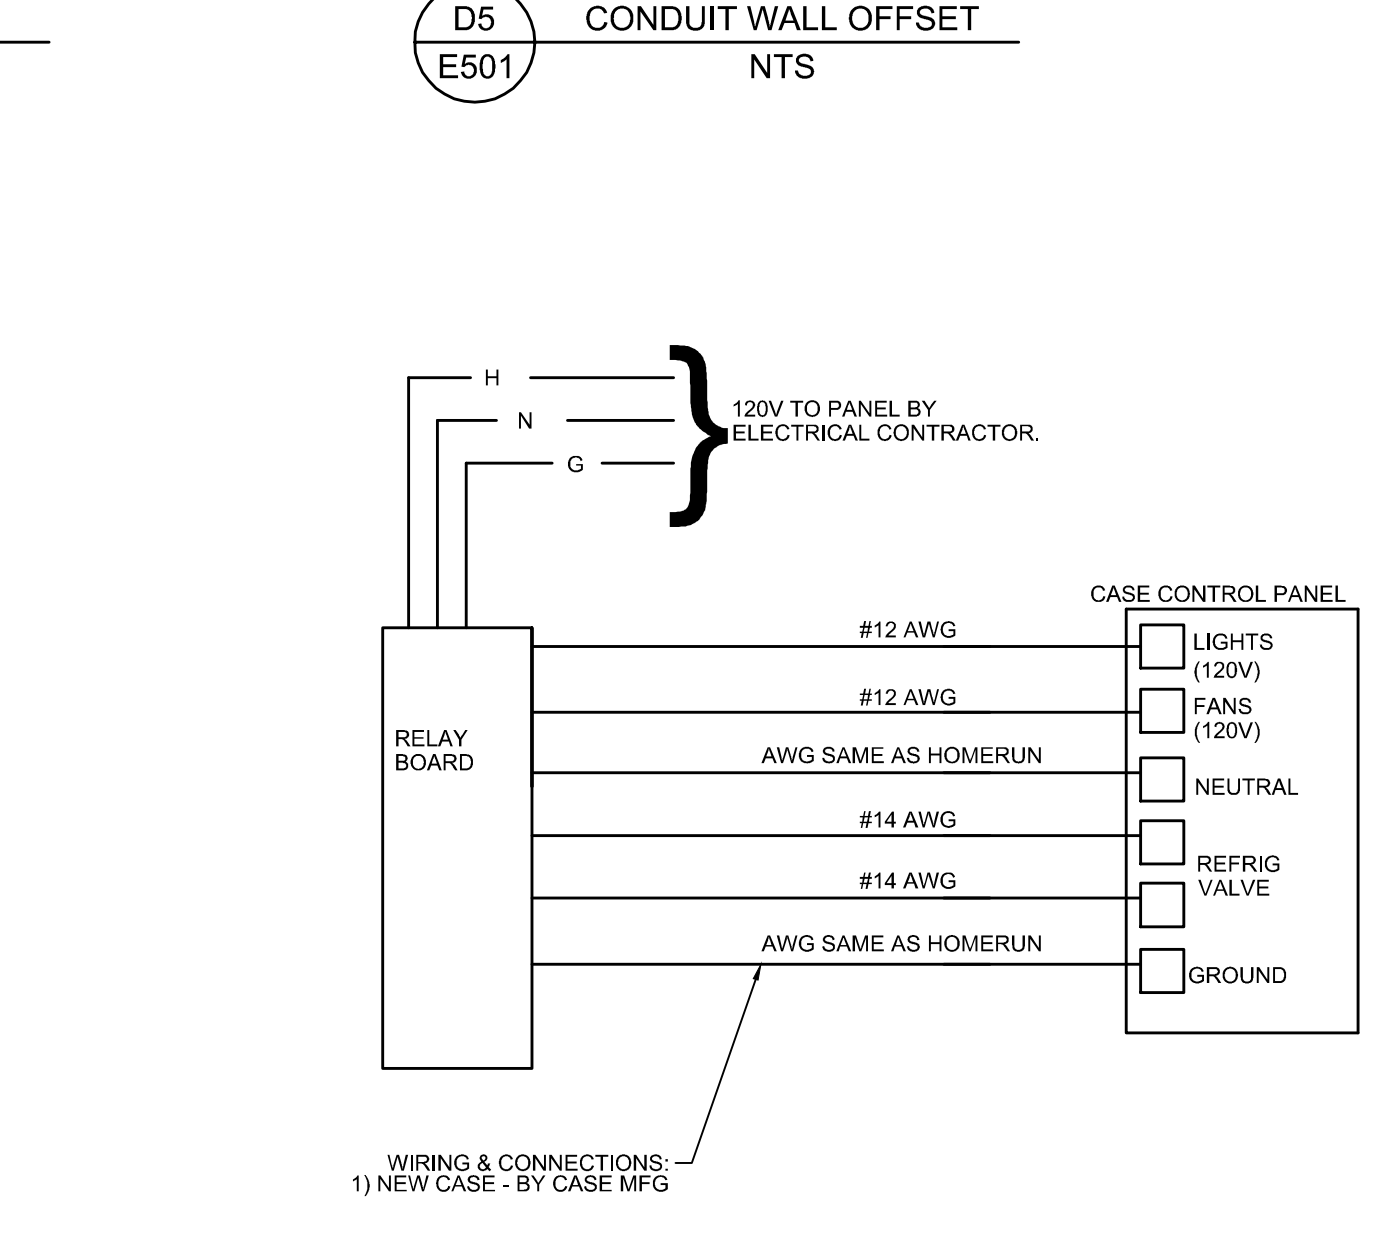
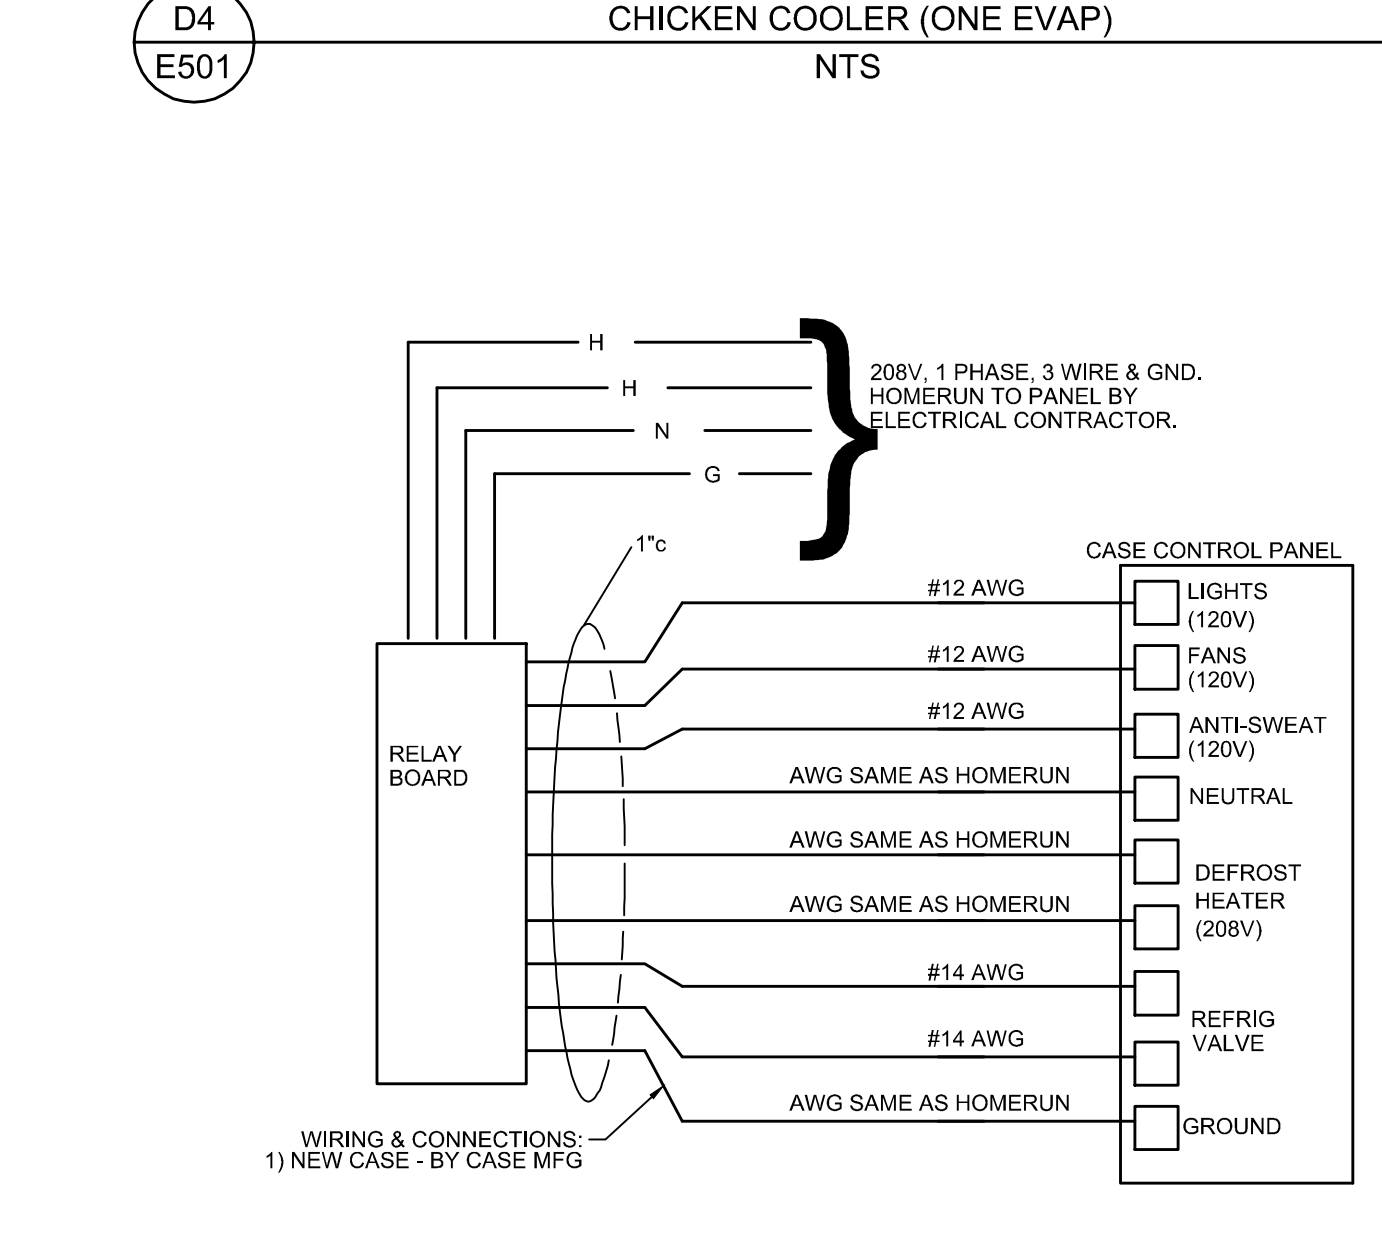
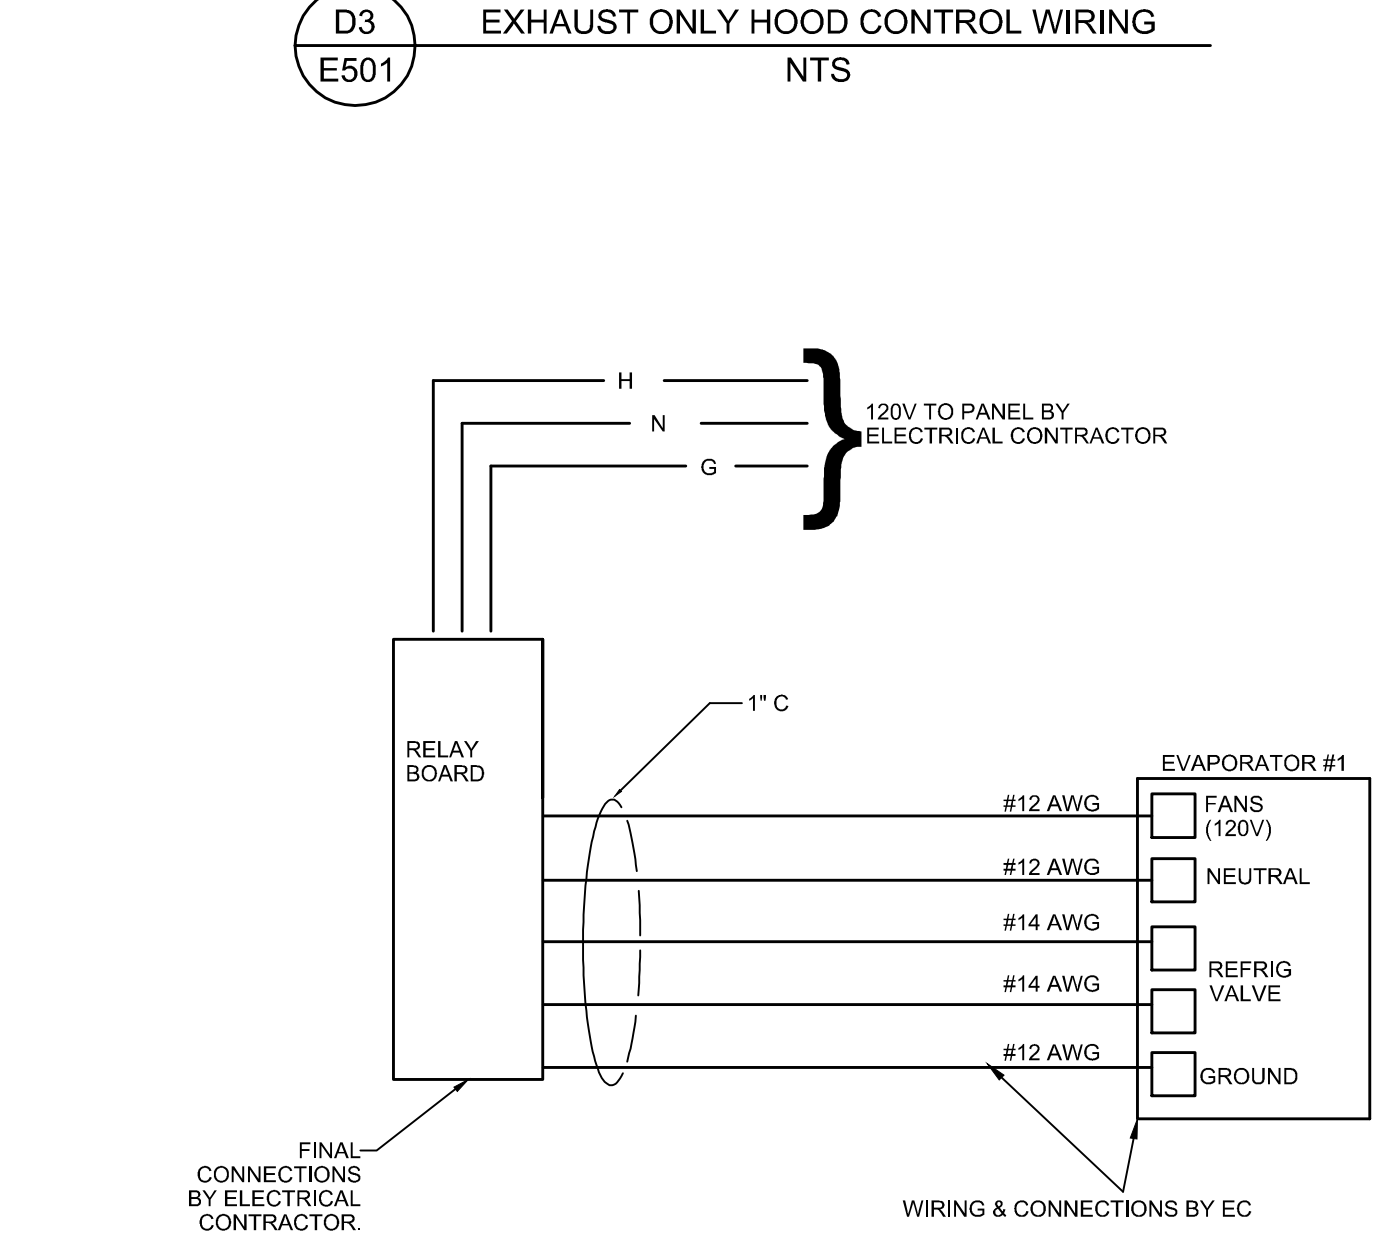
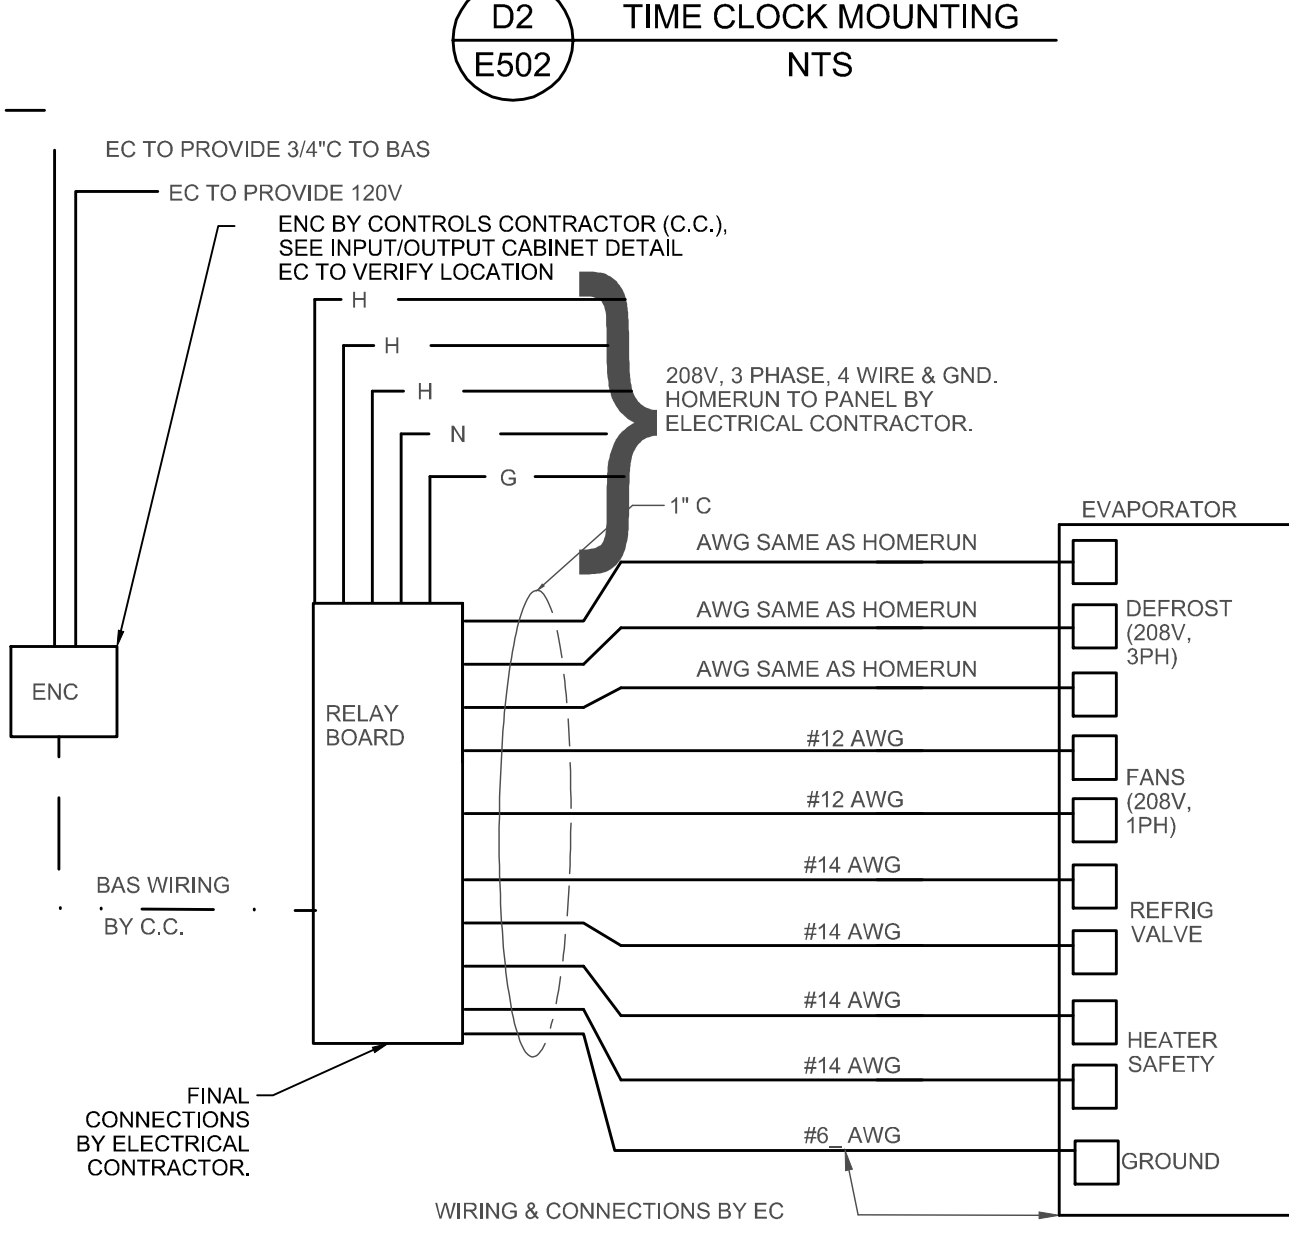
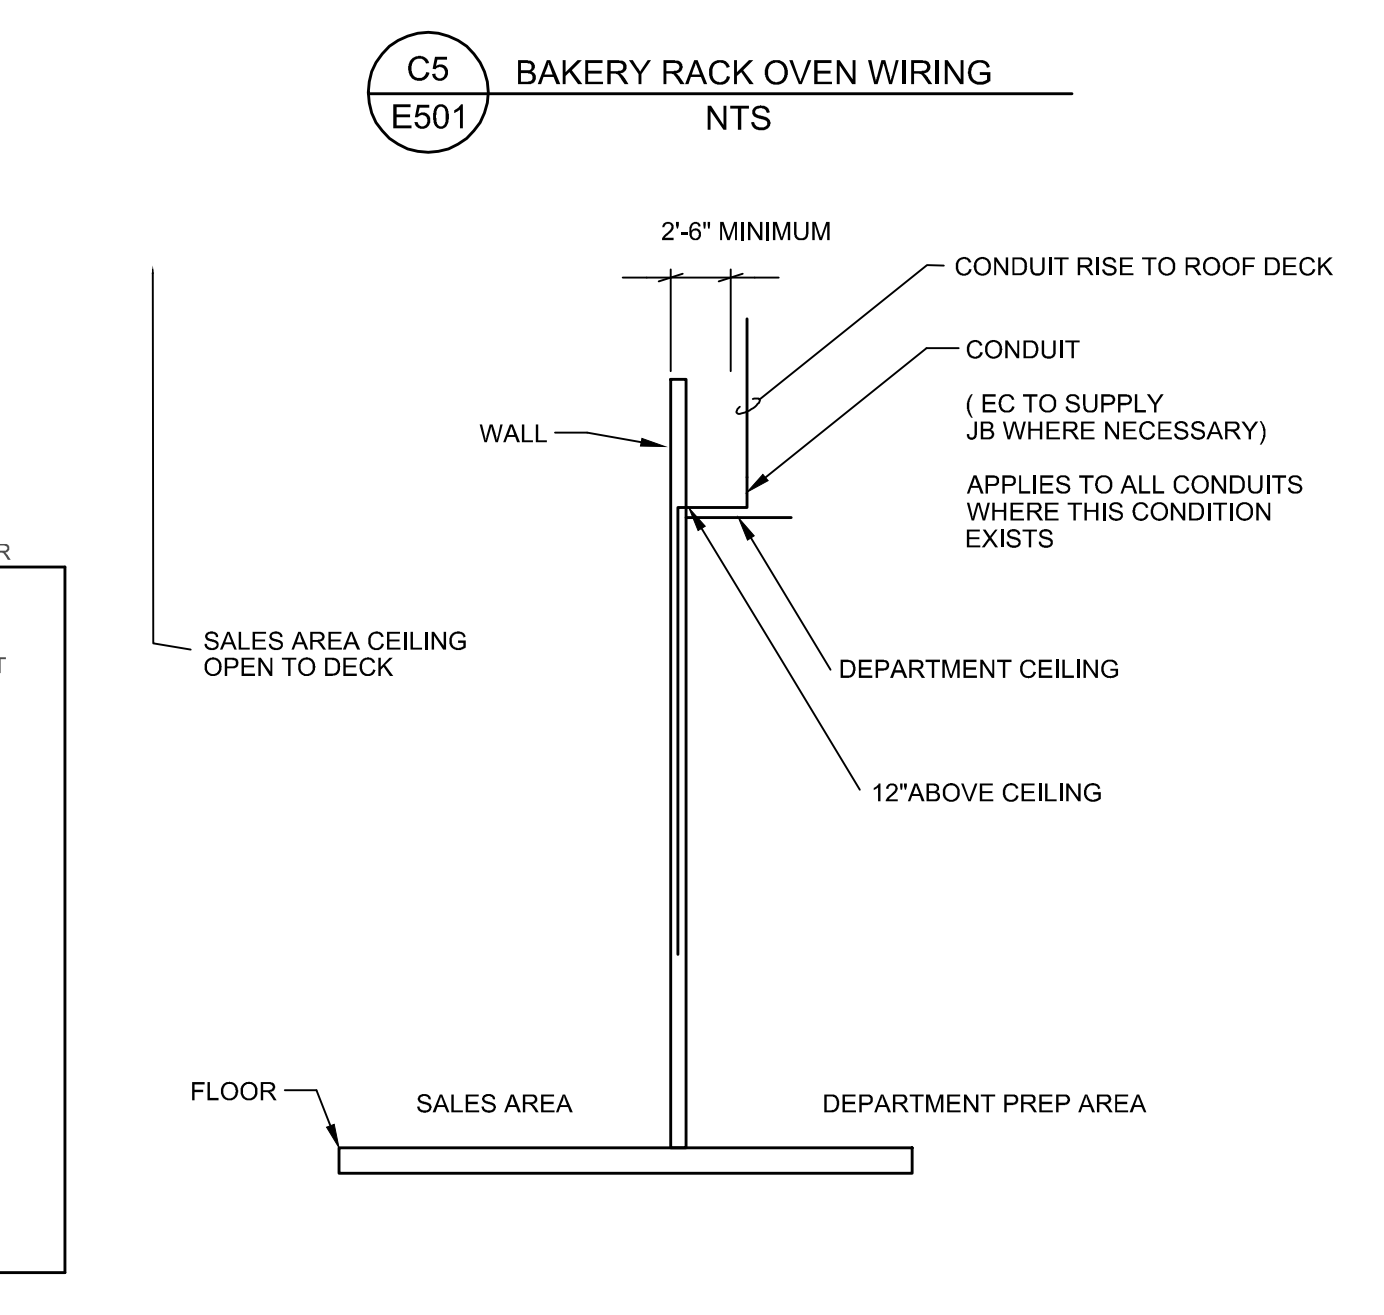
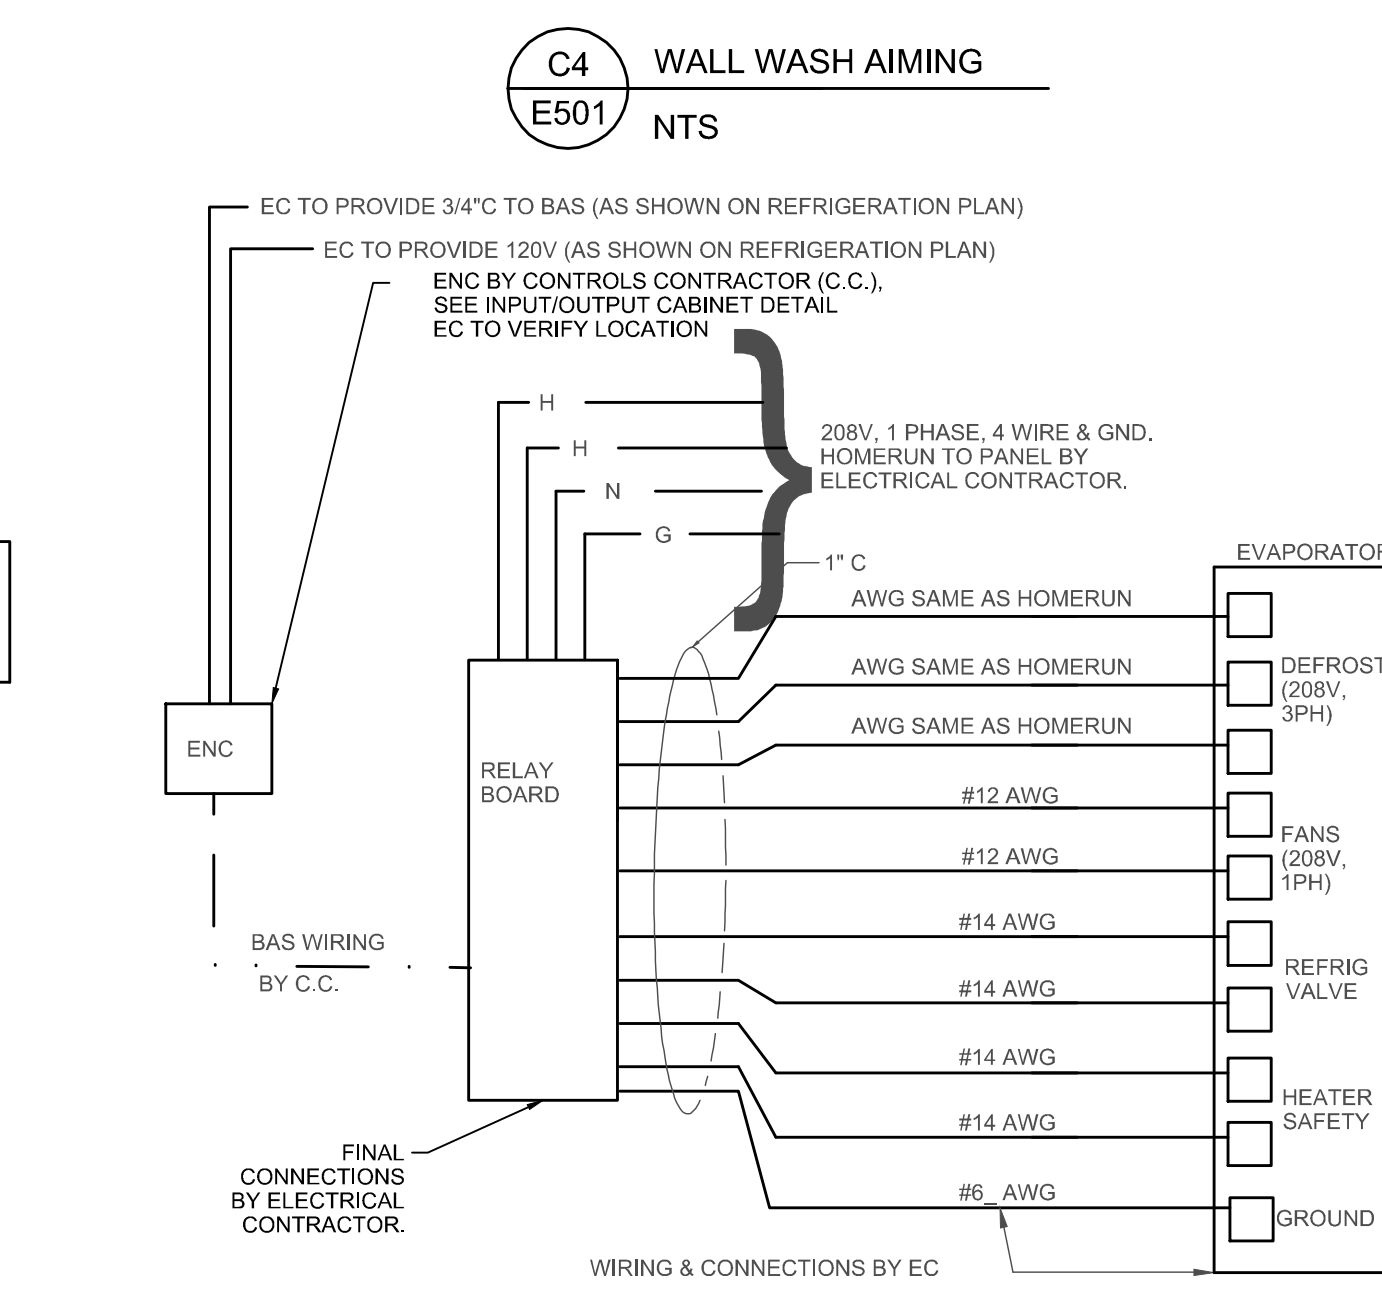
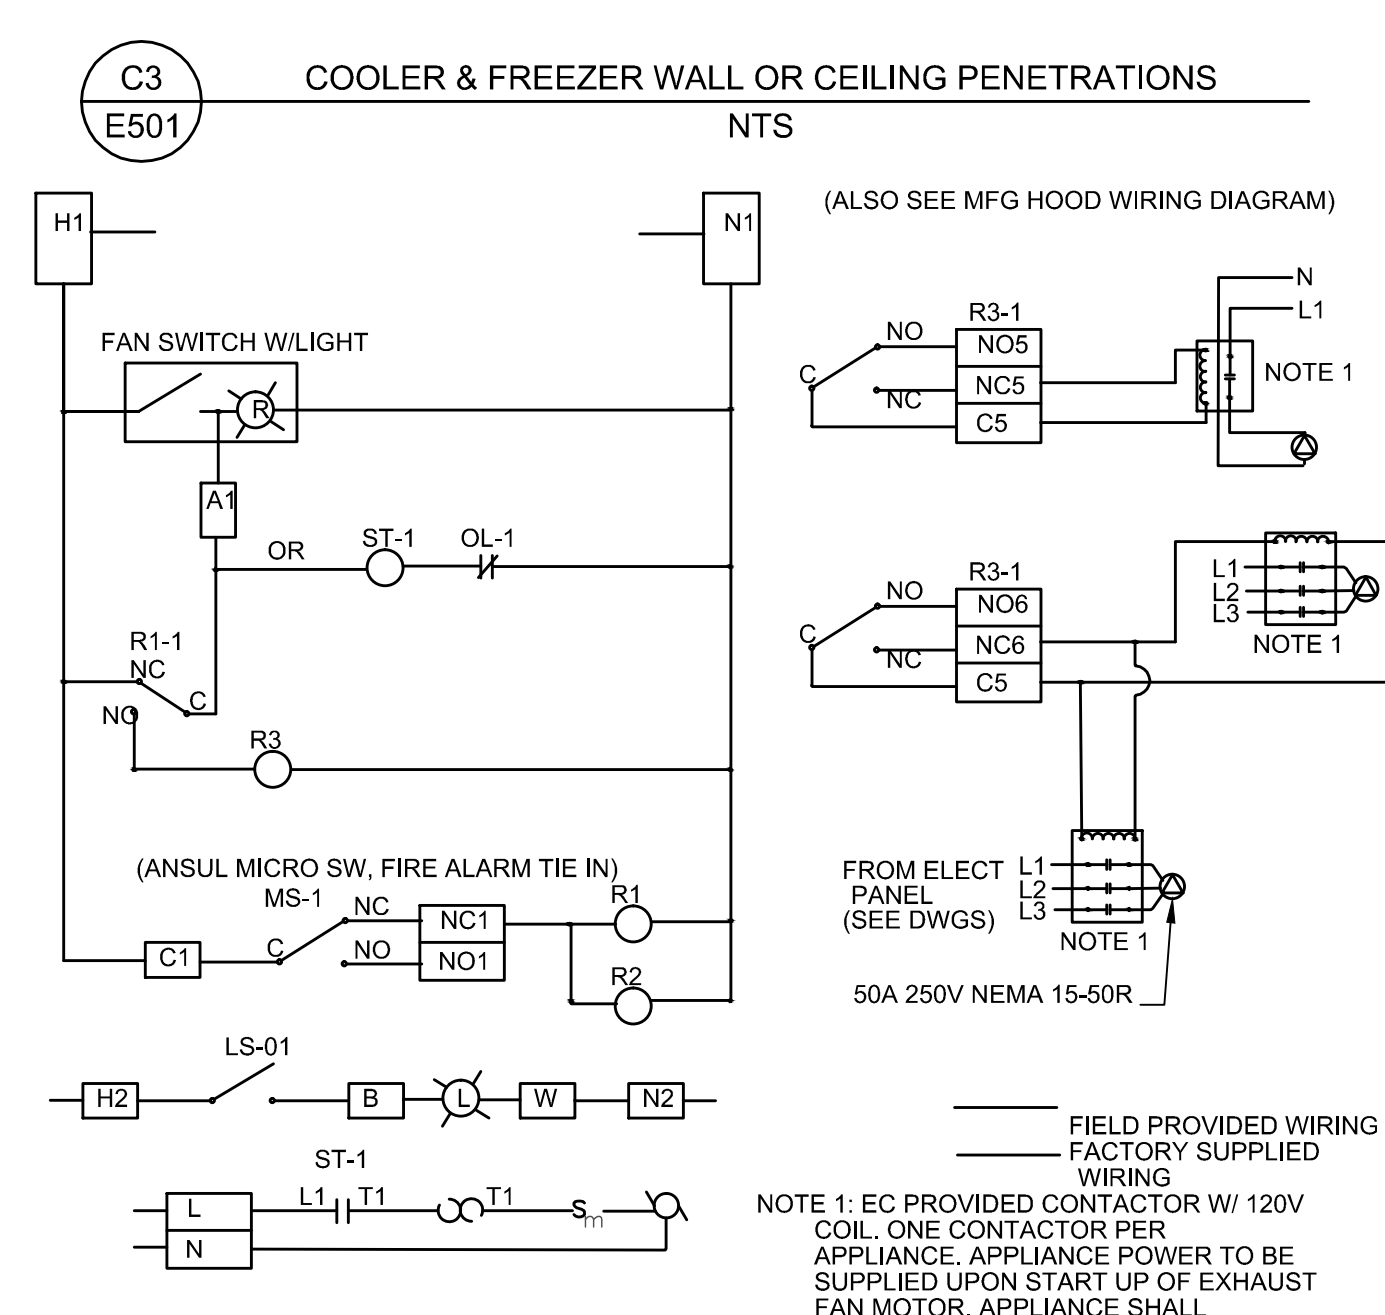
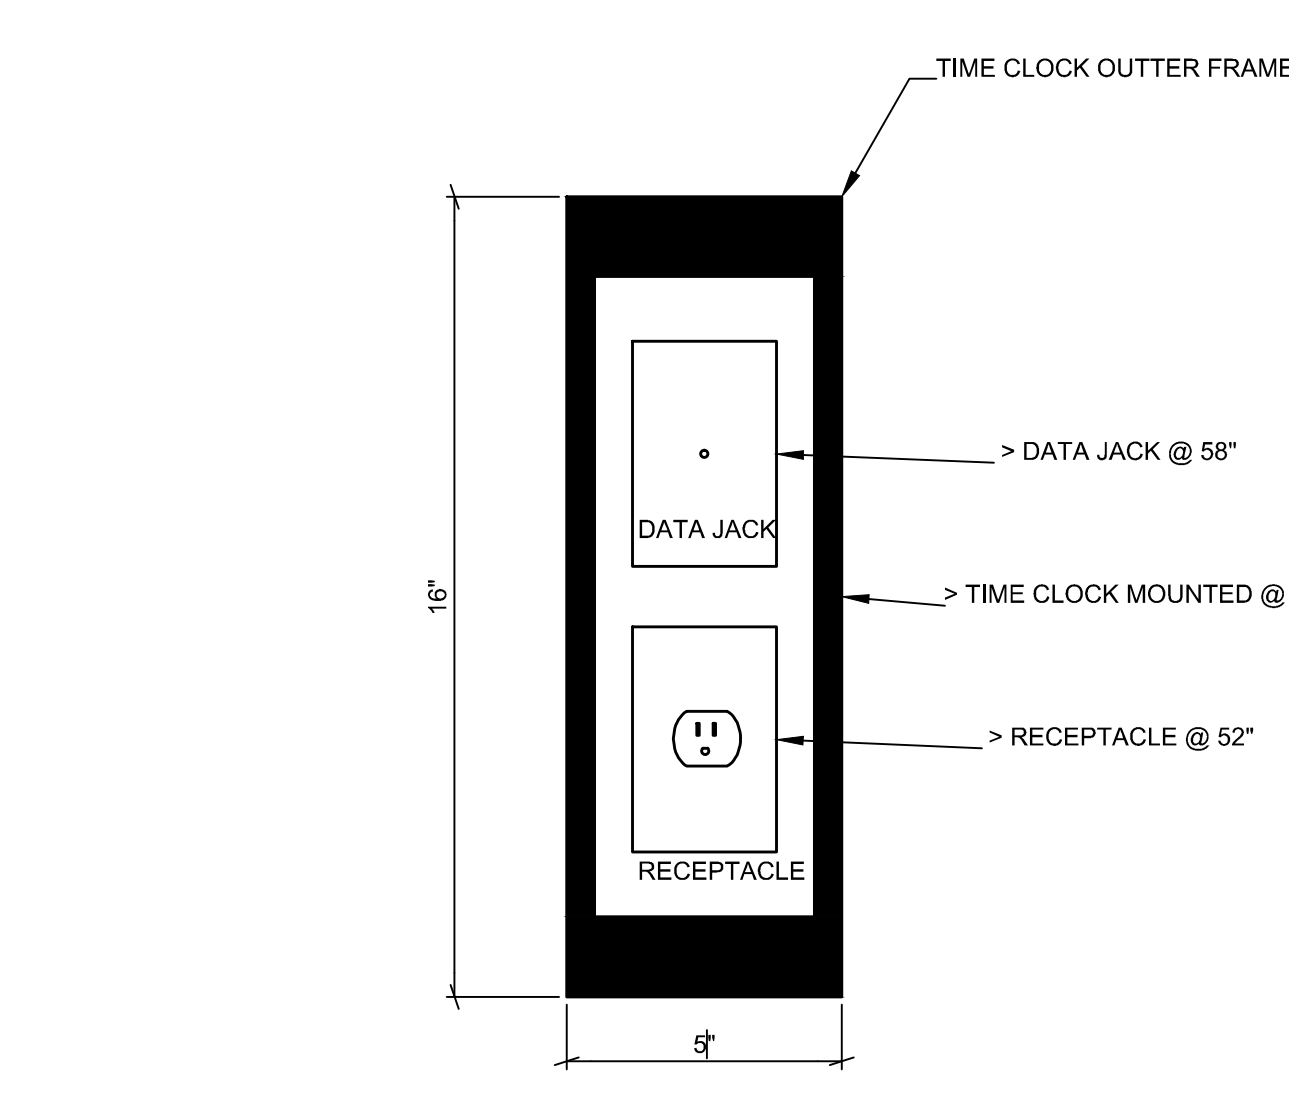
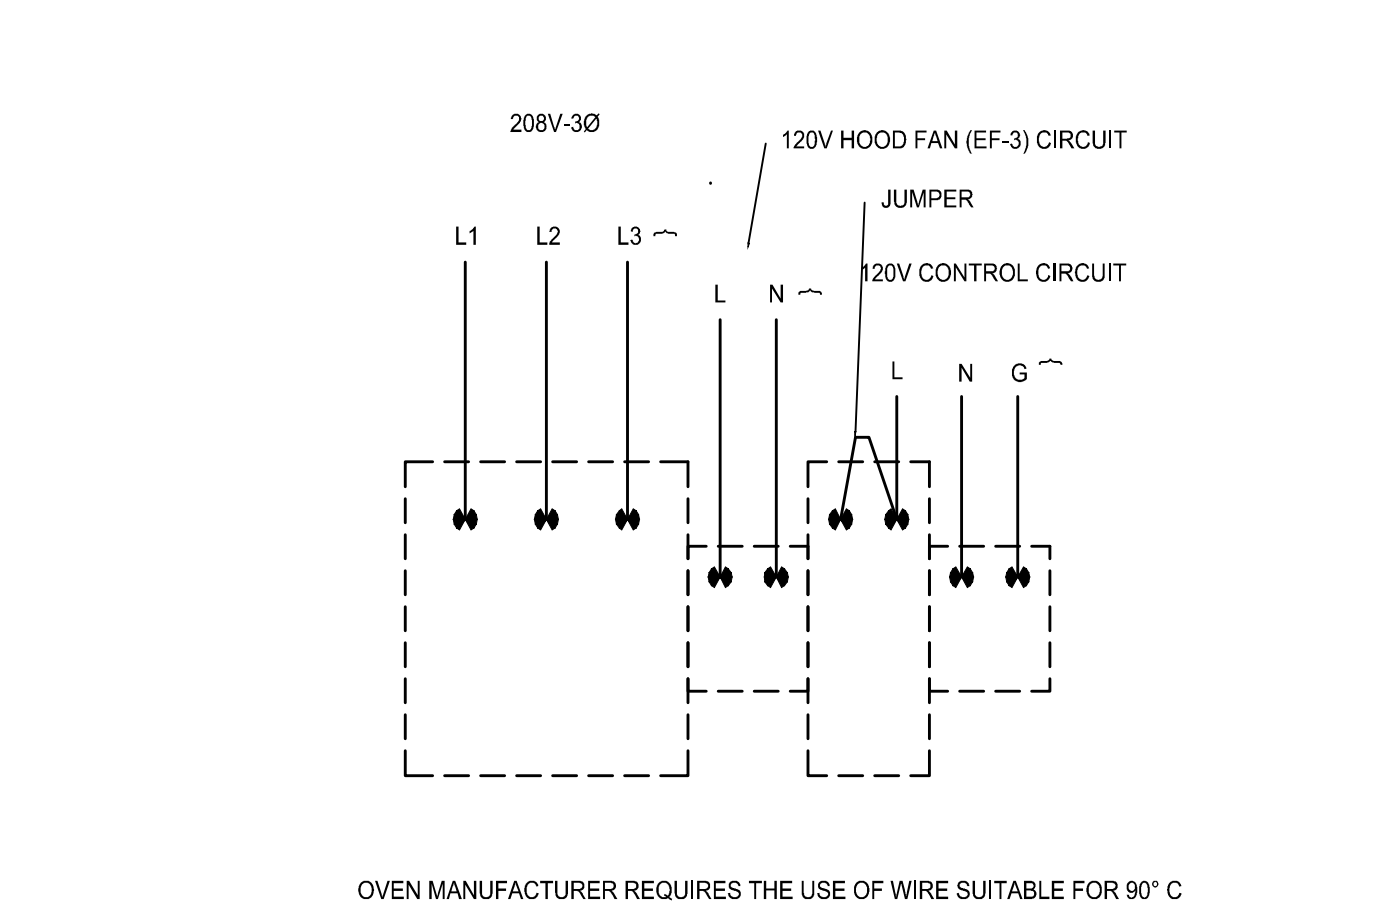
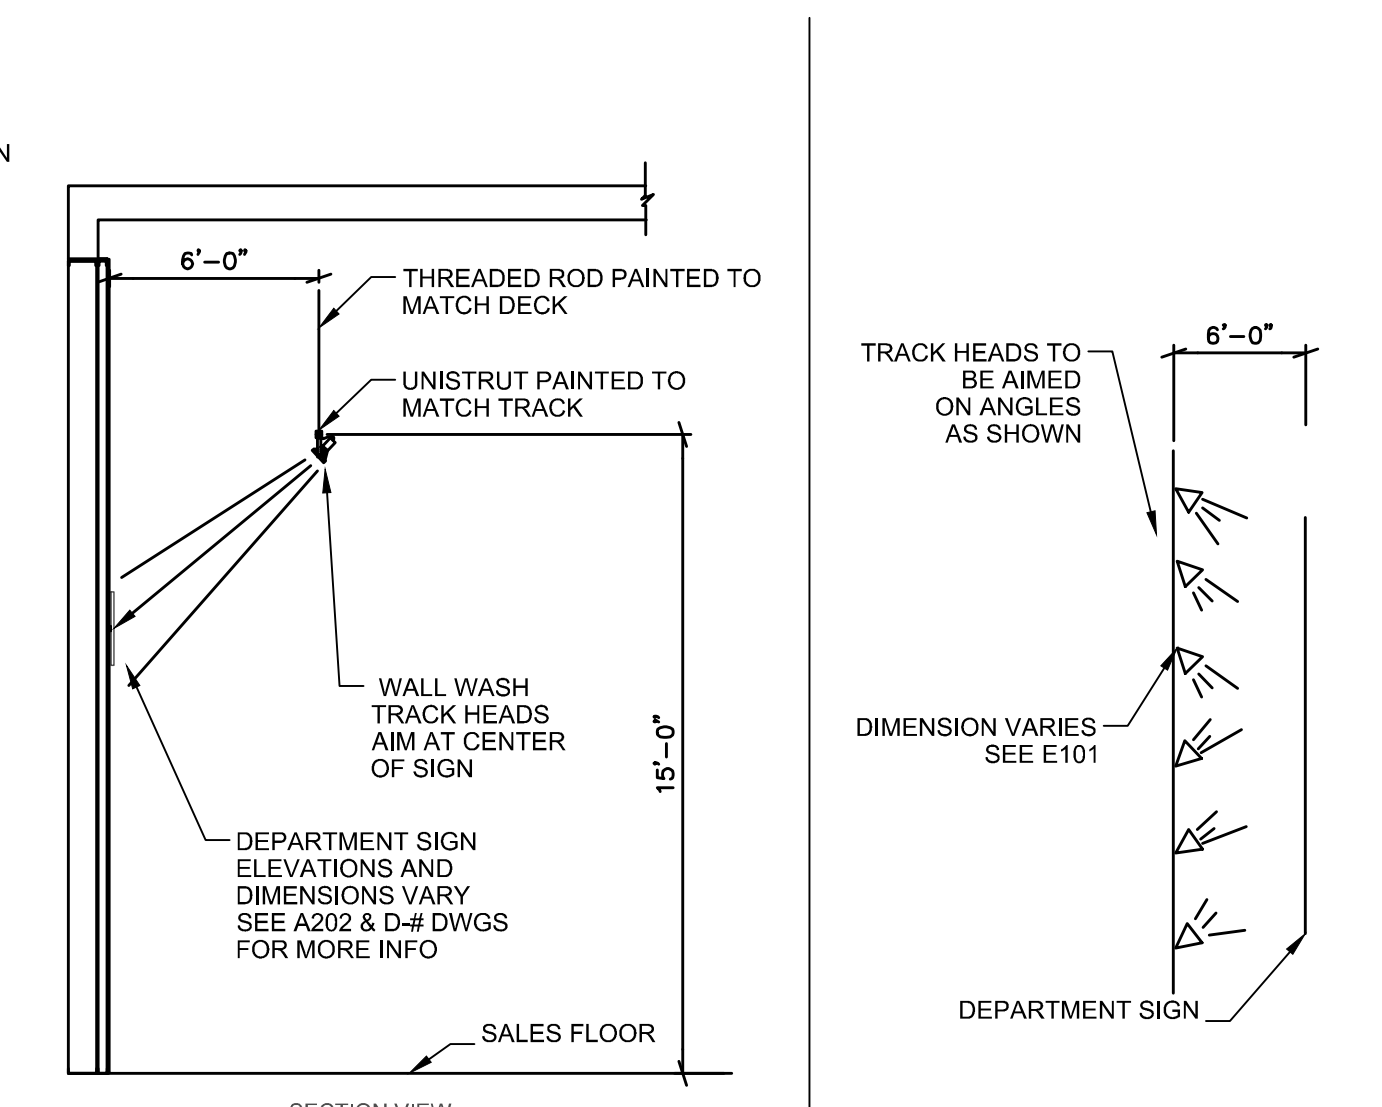
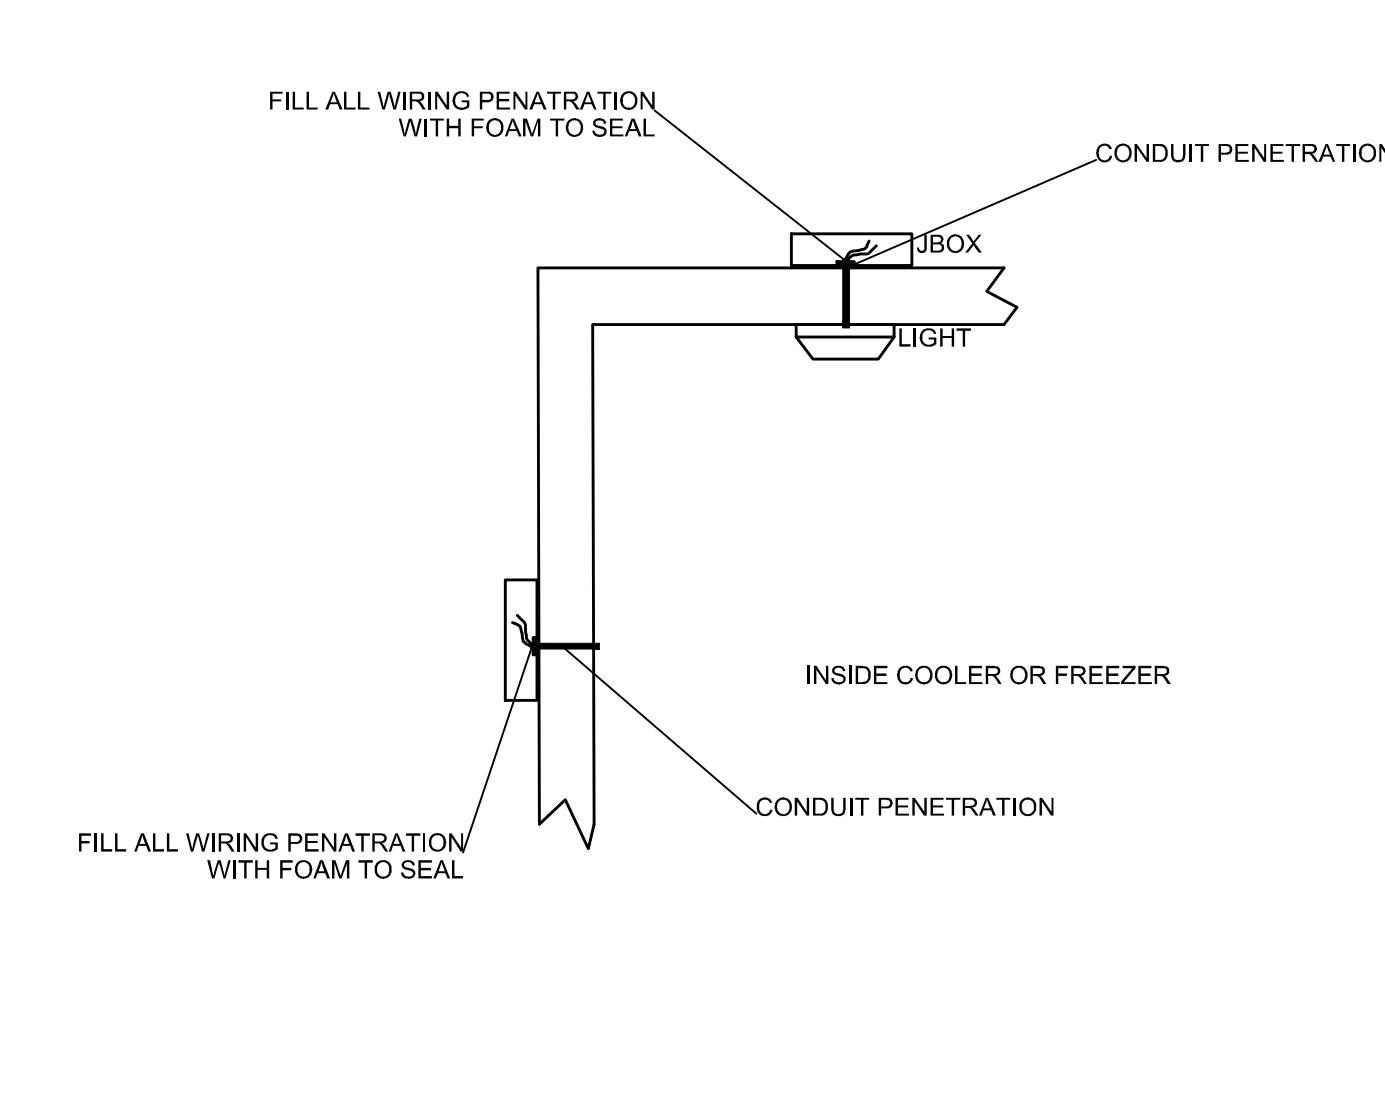
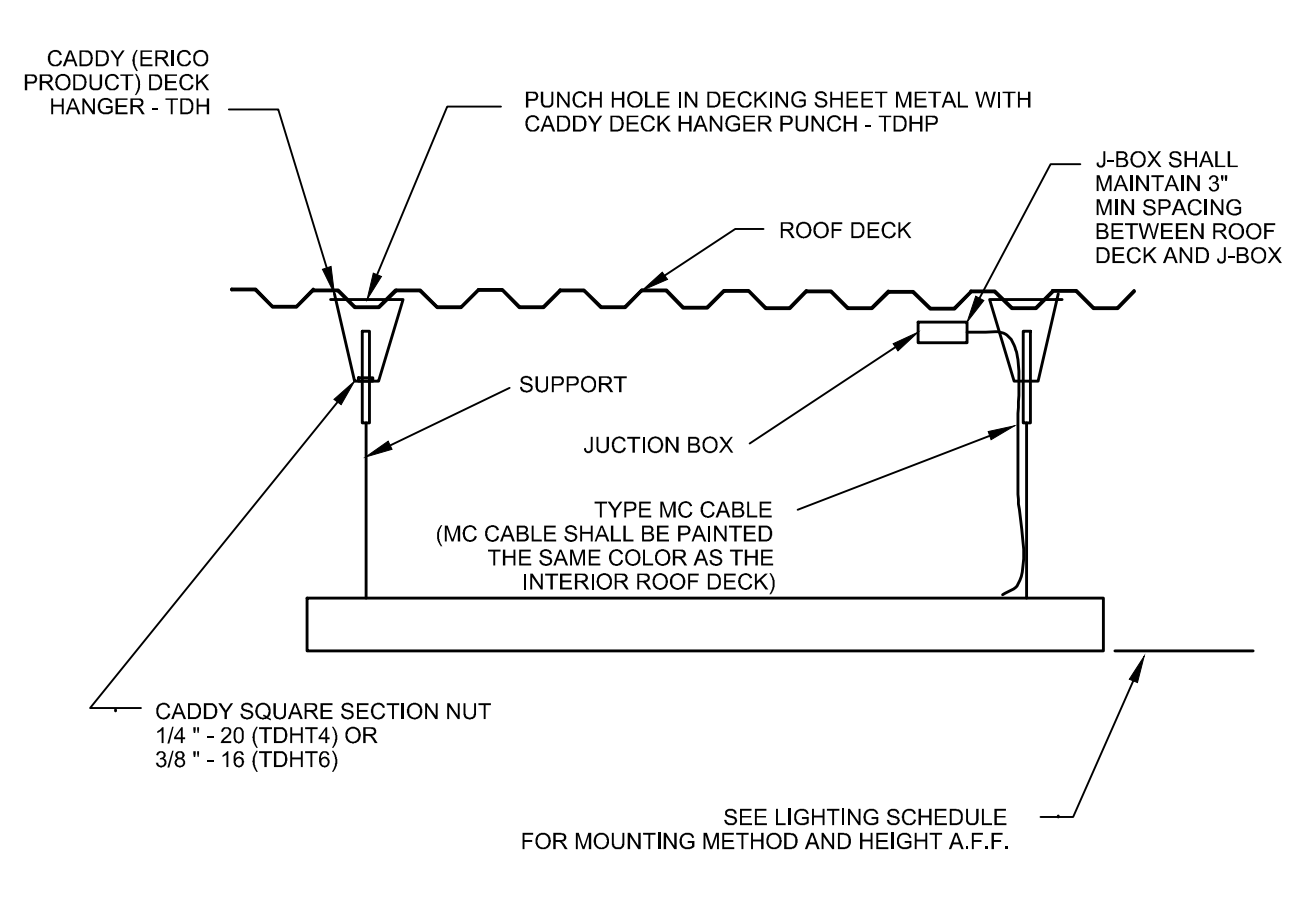


ALL LIGHT FIXTURES TO BE PURCHASED BY E.C. THROUGH CED/GILMAN ELECTRIC SUPPLY  
AT NATIONAL ACCOUNT PRICE. CONTACT REGGIE BEATON -888-676-7788

LIGHTING FIXTURE SCHEDULE							
TYPE	MANUFACTURER	CATALOG NUMBER	STYLE/FINISH	DIFFUSER	MOUNTING	LAMPS *	REMARKS
F1	LITHONIA	C 2 32 MVOLT GEB101S	4' 2 LAMP FLUORESCENT	OPEN	SURFACE MOUNT AS NOTED IN SECTION	2 - F32T8/9P35	ELECTRONIC BALLAST PER SPEC PROVIDE W/PLASTIC LAMP SLEEVES
F3	LITHONIA	2GT-332-A12 MVOLT	2x4-3 LAMP FLUORESCENT	A12 ACRYLIC	CEILING RECESSED	3-SYLVANIA OCTRON XPS FO32-835-XPS-ECO	MVOLT (1) ELECTRONIC BALLAST PER SPEC
F11	LITHONIA	DMW-2-32-MVOLT	4' 2 LAMP FLUORESCENT	LENS	SURFACE MTD. IN COOLERS	2-SYLVANIA OCTRON XPS FO32-835-XPS-ECO	MVOLT (0' STARTING TEMP) OSRAM ELECTRONIC BALLAST
F26	HOLOPHANE	ICS04YTS042YF12 ICSBRCKTSET	4' 2 LAMP FLUORESCENT	OPEN	AIRCRAFT CABLE HUNG @12' AFF	2-SYLVANIA OCTRON XPS FO32-835-XPS-ECO	MVOLT (1.2 BALLAST FACTOR) ELECTRONIC BALLAST PER SPEC PROVIDE W/PLASTIC LAMP SLEEVES
F27	HOLOPHANE	ICS08YTS045YF22-TLW ICSBRCKTSET	8' 4 LAMP FLUORESCENT	OPEN	AIRCRAFT CABLE HUNG @12' AFF	4-SYLVANIA OCTRON XPS FO32-835-XPS-ECO	MVOLT (1.2 BALLAST FACTOR) ELECTRONIC BALLAST PER SPEC PROVIDE W/PLASTIC LAMP SLEEVES
F77	LITHONIA	2PM3-G-8-232-12LS-MVOLT	2x4 2 LAMP FLUORESCENT	PARABOLIC	CEILING RECESSED	2-SYLVANIA OCTRON XPS FO32-835-XPS-ECO	MVOLT ELECTRONIC BALLAST PER SPEC
F77A	LITHONIA	2PM3X-217.6LS-MVOLT	2x2 2 LAMP FLUORESCENT	PARABOLIC	CEILING SUSPENDED	2-SYLVANIA OCTRON XPS FO17-835-XPS-ECO	MVOLT ELECTRONIC BALLAST PER SPEC SUSPEND INDEPENDENTLY WITH AIR CRAFT CABLE - BOTTOM TO MATCH HEIGHT OF TRELLIS
T2	ELECTRALED	TLC-15-S-07-DD	TRACK HEAD	DIFFUSED 25 DEGREE	TRACK MOUNT W/ NOKIA 3 CKT ADAPTER	LED 2700K	120 VOLT LED DISPLAY LIGHT WITH SILVER FINISH TO MATCH EXISTING
T3	CON-TECH	CTL2838N-35 P	SUSPENDED TRACK	OPEN GIMBAL	ATTACH TRACK TO DEEP UNISTRUT PAINTED WHITE SUSPEND AT 15'-0" WITH THREADED ROD THREADED ROD PAINTED TO MATCH DECK	20W ACUTY ALSP 38 1200L LED PAR38 LAMP 2700° K CCT 120V	USE 120V CON. TIE ON L1 SERIES WHITE SINGLE CIRCUIT TRACK
L1	LITHONIA	VAP 56LED 5YM MVOLT	LED SURFACE	LENS	CEILING MOUNT FREEZER	59W LED INCLUDED W/ FIXTURE	MVOLT
P1	BASELITE	CSP1444LED1STC-ST**	DECORATIVE PENDANT	WHITE SHADE	SUSPEND TO 8'-4" AFF TO BOTTOM OF FIXTURE COORDINATE WITH CEILING	10W LED	120V

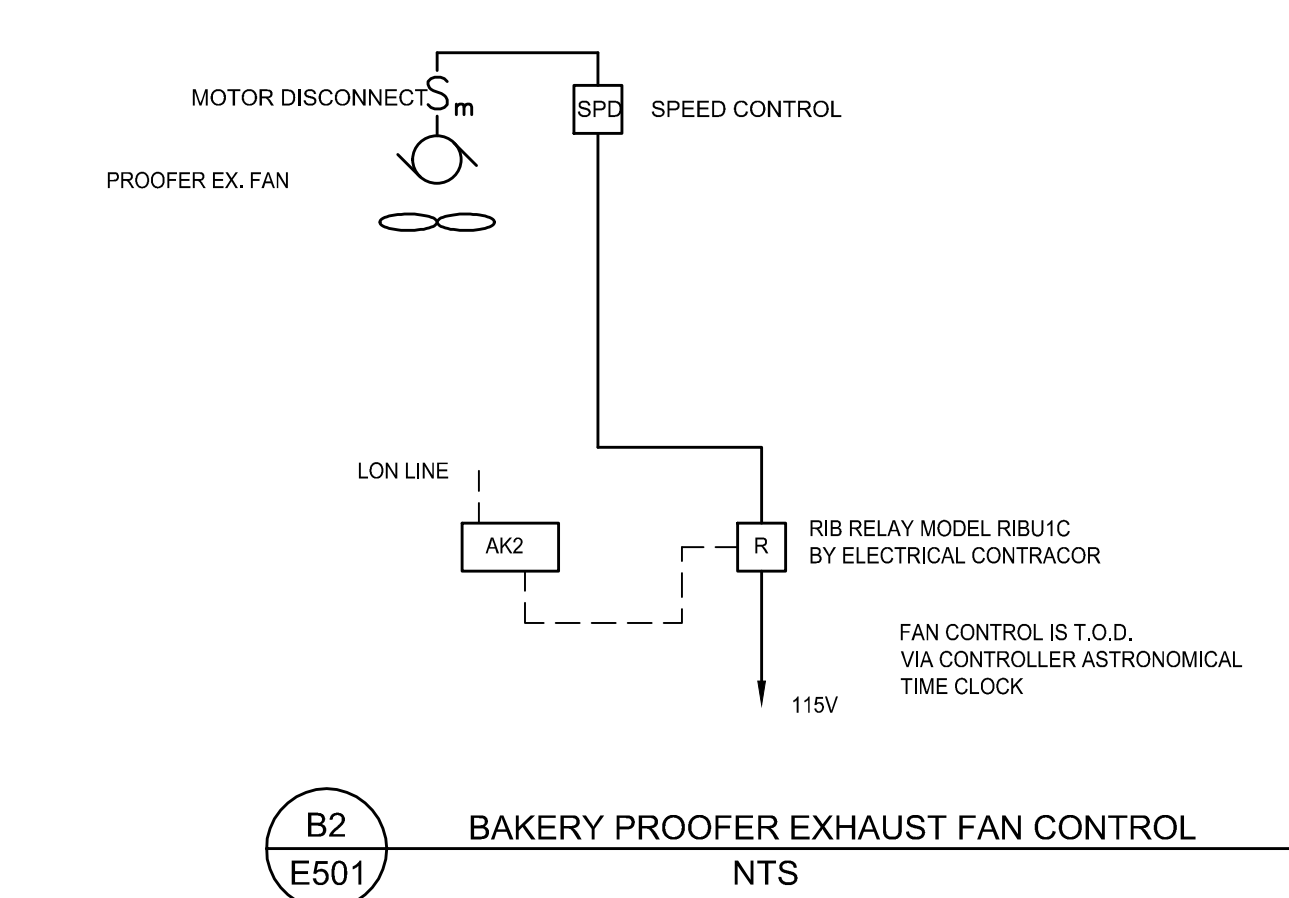

Jun 18, 2015 - 1:57pm  
E:\Projects - Main\3001-3100\301759\Hannaford - Forest Ave Portland\Design\Drawings\HANNAFORD STORE #8351 - 295 FOREST AVE\301759-E501 ELECTRICAL DETAILS & SCHEDULES.dwg\krm

Sheet Title  
**ELECTRICAL DETAILS & SCHEDULES**

Scale  
AS INDICATED

Date  
06/19/15

Drawn  
KRM

Design  
KRM

HANNAFORD STORE #8351 295 FOREST AVE  
PORTLAND, ME

LIMITED USE NOTE

Sheet No.  
**E501**

Store No. 8961