



Hannaford


SUPERMARKET & PHARMACY
PRODUCE COOLER AND RESTROOMS
PORTLAND, ME
 295 FOREST AVENUE

DRAWING INDEX

A001 COVER SHEET

ARCHITECTURAL:

- A100 PARTIAL SLAB COORDINATION PLAN
- A100.1 SLAB COORDINATION PLAN NOTES
- A101 PARTIAL FLOOR PLAN
- A101.1 FLOOR PLAN NOTES
- A102 PARTIAL FLOOR FINISH PLAN
- A102.1 FLOOR FINISH PLAN NOTES
- A103 PARTIAL REFLECTED CEILING PLAN
- A103.1 REFLECTED CEILING PLAN NOTES
- A202 INTERIOR ELEVATIONS
- A203 INTERIOR ELEVATIONS
- A204 INTERIOR ELEVATIONS
- A205 INTERIOR ELEVATIONS
- A206 TILE PATTERN & FINISH SCHEDULE
- A401 ENLARGED RESTROOM FLOOR PLAN
- A402 ACCESSIBILITY GUIDELINES
- A403 ACCESSIBILITY GUIDELINES
- A501 WALL TYPES
- A501.1 WALL TYPES
- A502 MISC. ARCHITECTURAL DETAILS
- A601 DOOR SCHEDULE AND DETAILS
- A601.1 DOOR SPECIFICATIONS AND NOTES
- A602 WINDOW ELEVATION, DETAILS & SCHEDULE
- A701 COOLER PLAN AND DETAILS
- A701.1 COOLER NOTES

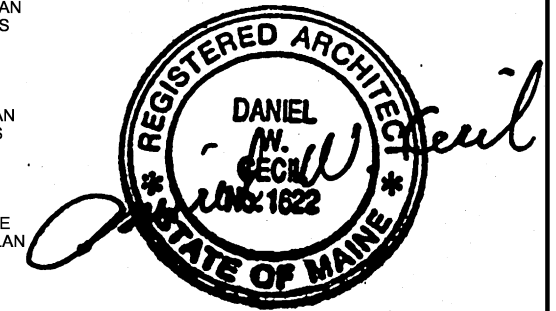

MECHANICAL:



- M001 SPECIFICATIONS
- M002 SPECIFICATIONS
- M101 DUCTWORK - DEMOLITION
- M102 DUCTWORK
- M401 SCHEDULES

PLUMBING:

- P101 BELOW SLAB DRAINAGE
- P102 DIMENSION PLAN
- P103 ABOVE SLAB DRAINAGE
- P104 SUPPLY PLAN
- P601 SCHEDULES & DETAILS

ELECTRICAL:

- E001 ELECTRICAL SPECIFICATIONS & NOTES
- E101 LIGHTING PLAN
- E102 POWER PLAN
- E501 ELECTRICAL DETAILS
- E502 ELECTRICAL DETAILS
- E503 ELECTRICAL DETAILS
- E601 PANEL & FIXTURE SCHEDULES

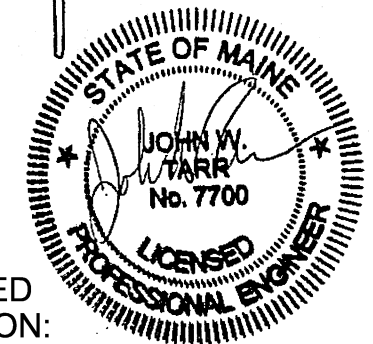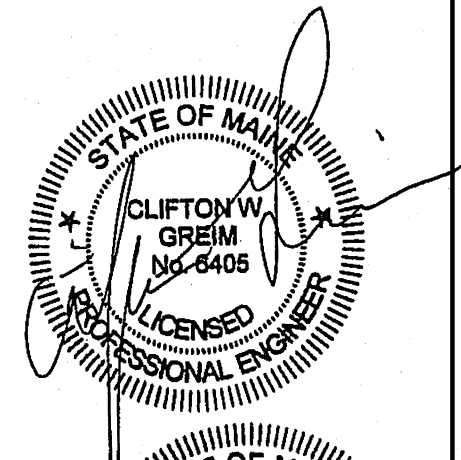

**NOT IN CONTRACT BUT ENCLOSED
 FOR REFERENCE & COORDINATION:**

R1-0 REFRIGERATION PIPING ~ SALES AREA LINESIZING

SYMBOLS

- SECTION INDICATOR - PARTIAL BUILDING
- SECTION INDICATOR - BUILDING, WITH BREAK
- DETAIL INDICATOR
- ELEVATION INDICATOR - EXTERIOR
- ELEVATION INDICATOR - INTERIOR (SINGLE)
- ELEVATION INDICATOR INTERIOR (MULTIPLE)
- WINDOW TYPE INDICATOR
- DOOR TYPE INDICATOR
- KEYNOTE INDICATOR
- COLUMN GRID INDICATOR
- FIRE EXTINGUISHER
- REVISION INDICATOR (WITH CLOUD)
- WALL TYPE INDICATOR
- ELEVATION INDICATOR
- ELEVATION DATUM
- MATCH LINE INDICATOR

NO	REVISIONS	DATE	BY
0	ISSUED FOR REVIEW	11-10-16	MJW
0	ISSUED FOR CONSTRUCTION	11-14-16	MJW

HARRIMAN
 © 2016
 Project No. 16166

DWG TITLE: COVER SHEET
LOCATION: PRODUCE COOLER AND RESTROOMS PORTLAND, ME

SCALE	NO SCALE
DRAWN	MJW
DATE:	11-14-2016
DRAWING NO.	A001
Store No.	8351