

GENERAL NOTES:


- A. ACT TO BE TYPE III MINERAL BASE WITH PAINTED FINISH: 24" x 48" x 5/8" THICK SQUARE EDGE WITH NRC RATING OF 0.55 AND CAC RATING OF 35; HUMIDITY SAG RESISTANT AND ANTI-MICROBIAL PROTECTION.
- B. SEE INTERIOR MATERIALS FINISH SCHEDULE ON A206.

KEY NOTES: REPRESENTED BY THIS SYMBOL: 


- 1. EXISTING EXPOSED STRUCTURE ABOVE
- 2. EXISTING PRE-FABRICATED COOLER CEILING - FEILD VERIFY EXISTING PRODUCE COOLER CEILING HEIGHT
- 3. PRE-FABRICATED COOLER CEILING - REFERENCE A701 - MATCH EXISTING FINISHED PRODUCE COOLER CEILING HEIGHT TO PROVIDE FLUSH TRANSITION
- 4. EXISTING COOLER EVAP LOCATION - FIELD VERIFY
- 5. JOINT BETWEEN EXISTING COOLER AND NEW COOLER CEILING TO BE FLUSH AND SEALED TIGHT

LEGEND:

 EXISTING CEILING GRID AND ACT TO REMAIN

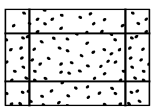 NEW SUSPENDED CEILING TILE IN NEW SUSPENDED CEILING GRID = ARMSTRONG SQUARE EDGED FINE FISSURED TYPE III MINERAL BASED 24" x 48" x 5/8" TILE - NRC RATING = .55; CAC RATING = 35; HUMIDITY SAG RESISTANT; ANTI-MICROBIAL PROTECITON

 NEW PRE-FABRICATED COOLER CEILING PANEL TO MATCH EXISTING

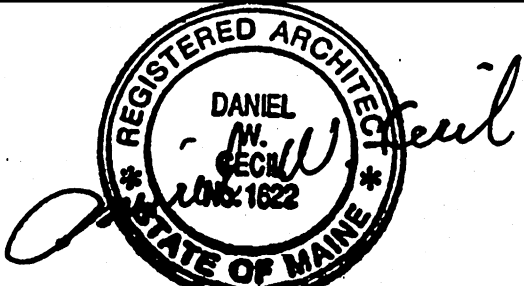

NO	REVISIONS	DATE	BY
0	ISSUED FOR REVIEW	11-10-16	MJW
0	ISSUED FOR CONSTRUCTION	11-14-16	MJW

HARRIMAN
 © 2016
 Project No. 16166

Auburn, ME 207.784.5100
 Portland, ME 207.775.0053
 Portsmouth, NH 603.626.1242
 Boston, MA 617.426.5050

DWG TITLE: REFLECTED CEILING PLAN NOTES
 LOCATION: PRODUCE COOLER AND RESTROOMS
 PORTLAND, ME

SCALE 1/8" = 1'-0"
 DRAWN MJW
 DATE: 11-14-2016
 DRAWING NO.
A103.1
 Store No. 8351