

NOTE: SEE A103.1 FOR GENERAL NOTES, KEY NOTES, AND GRAPHIC LEGEND

CH = EXISTING EXPOSED (VARIES)

CH = EXISTING (8'-0" A.F.F. +/-)

CH = EXISTING (8'-0" A.F.F. +/-)

CUSTOMER SERVICE

CH = EXISTING (12'-6" A.F.F. +/-)

TILL ROOM

CH = EXISTING (8'-0" A.F.F. +/-)

CH = 8'-0" AFF (CF1)

PRODUCE COOLER (EXISTING)
CH = EXISTING (COOLER PANEL)

PRODUCE COOLER (ADDITION)

CH = MATCH EXISTING (COOLER PANEL)

CH = EXISTING (19'-10" A.F.F. +/-)

VESTIBULE - A

CH = EXISTING EXPOSED (VARIES)

CH = EXISTING (9'-0" A.F.F. +/-)


UNUSED OFFICE

JANITOR CLOSET

WOMENS
CH = 8'-0" AFF (CF1)

MENS
CH = 8'-0" AFF (CF1)

SPRINKLER ROOM

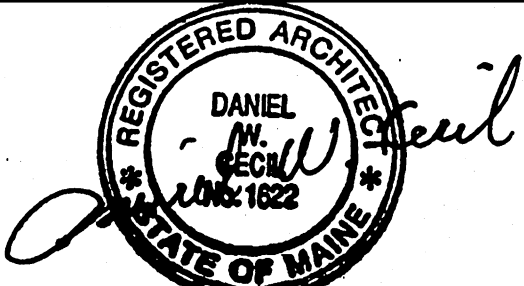

NO	REVISIONS	DATE	BY
0	ISSUED FOR REVIEW	11-10-16	MJW
0	ISSUED FOR CONSTRUCTION	11-14-16	MJW

HARRIMAN
© 2016
Project No. 16166

Auburn, ME 207.784.5100
Portland, ME 207.775.0053
Portsmouth, NH 603.626.1242
Boston, MA 617.426.5050

DWG TITLE: PARTIAL REFLECTED CEILING PLAN
LOCATION: PRODUCE COOLER AND RESTROOMS
PORTLAND, ME

SCALE 1/8" = 1'-0"
DRAWN MJW
DATE: 11-14-2016
DRAWING NO. **A103**
Store No. 8351